

PAVEMENT MARKING SCHEDULE

PAVEMENT MARKING LINES

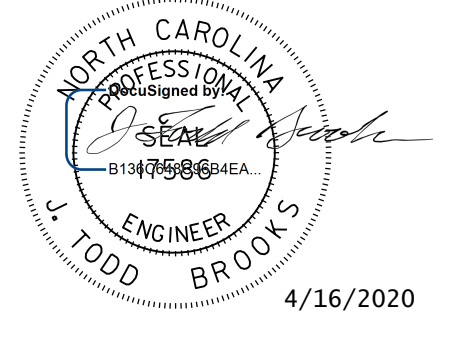
C20	WHITE EDGELINE	TYPE 4 REMOVABLE TAPE (6")
C30	YELLOW EDGELINE	TYPE 4 REMOVABLE TAPE (6")
P1	WHITE EDGELINE	PAINT (4")
P20	WHITE EDGELINE	PAINT (6")
P22	10 FT. WHITE SKIP	PAINT (6")
P23	3' - 9' SP WHITE MINISKIP	PAINT (6")
P30	YELLOW EDGELINE	PAINT (6")
P50	WHITE GORE LINE	PAINT (12")
T41	WHITE DIAGONAL	THERMOPLASTIC (8", 90 mils)
T42	YELLOW DIAGONAL	THERMOPLASTIC (8", 90 mils)
T46	WHITE CROSSWALK LINE	THERMOPLASTIC (8", 90 mils)
T61	WHITE STOPBAR	THERMOPLASTIC (24", 90 mils)
T62	WHITE CROSSWALK LINE	THERMOPLASTIC (24", 90 mils)
T103	24" YIELD LINE TRIANGLE	THERMOPLASTIC
V1	WHITE EDGELINE	POLYUREA (4", 20 mils)
V2	WHITE SOLID LANE LINE	POLYUREA (4", 20 mils)
V3	10 FT. WHITE SKIP	POLYUREA (4", 20 mils)
V4	3' - 9' SP WHITE MINISKIP	POLYUREA (4", 20 mils)
V5	2' - 6' SP WHITE MINISKIP	POLYUREA (4", 20 mils)
V10	YELLOW EDGELINE	POLYUREA (4", 20 mils)
V11	YELLOW SINGLE CENTER LINE	POLYUREA (4", 20 mils)
V12	10 FT. YELLOW SKIP	POLYUREA (4", 20 mils)
V13	YELLOW DOUBLE CENTER LINE	POLYUREA (4", 20 mils)
V20	WHITE EDGELINE	POLYUREA (6", 20 mils)
V21	WHITE SOLID LANE LINE	POLYUREA (6", 20 mils)
V22	10 FT. WHITE SKIP	POLYUREA (6", 20 mils)
V23	3' - 9' SP WHITE MINISKIP	POLYUREA (6", 20 mils)
V24	2' - 6' SP WHITE MINISKIP	POLYUREA (6", 20 mils)
V30	YELLOW EDGELINE	POLYUREA (6", 20 mils)
V33	YELLOW DOUBLE CENTER LINE	POLYUREA (6", 20 mils)
V34	2' - 6' SP YELLOW MINISKIP	POLYUREA (6", 20 mils)
V40	WHITE GORE LINE	POLYUREA (8", 20 mils)
V43	WHITE SOLID LANE LINE	POLYUREA (8", 20 mils)
V44	3' - 9' SP WHITE MINISKIP	POLYUREA (8", 20 mils)
V45	3' - 3' SP WHITE MINISKIP	POLYUREA (8", 20 mils)
V50	WHITE GORE LINE	POLYUREA (12", 20 mils)
V53	WHITE SOLID LANE LINE	POLYUREA (12", 20 mils)

PAVEMENT MARKING SYMBOLS

C70	LEFT TURN ARROW	COLD APPLIED PLASTIC
P79	MERGE ARROW	PAINT
T70	LEFT TURN ARROW	THERMOPLASTIC
T71	RIGHT TURN ARROW	THERMOPLASTIC
T72	STRAIGHT ARROW	THERMOPLASTIC
T73	COMBO STRAIGHT / LEFT ARROW	THERMOPLASTIC
T74	COMBO STRAIGHT / RIGHT ARROW	THERMOPLASTIC
T77	U-TURN ARROW	THERMOPLASTIC
T79	MERGE ARROW	THERMOPLASTIC
T80	WRONG WAY RAMP ARROW	THERMOPLASTIC
T81	ELONGATED RAMP ARROW	THERMOPLASTIC
T100	ALPHANUMERIC CHARACTER	THERMOPLASTIC

PAVEMENT MARKERS

MA	YELLOW AND YELLOW	PERMANENT RAISED
MB	CRYSTAL AND RED	PERMANENT RAISED
ME	YELLOW AND YELLOW	PERMANENT SNOWPLOWABLE
MF	CRYSTAL AND RED	PERMANENT SNOWPLOWABLE
MI	CRYSTAL AND RED	TEMPORARY RAISED

TIP NO.	SHEET NO.
R-2233BB	PMP-2
APPROVED:	_____
DATE:	_____
SEAL	
DOCUMENT NOT CONSIDERED FINAL UNLESS ALL SIGNATURES COMPLETED	

I6-APP-2020_10.dwg
P:\50075\20\CAD\Civil\N-2233BB\Tr-off\fig\PM\Plans\R2233BB_PMP_PMP_2.dgn
writes AT PC0036KJ



2610 WYCLIFF ROAD
SUITE 410
RALEIGH, NC 27607
PHONE: 919-881-9939
NC COA No. F-0929

PAVEMENT MARKING SCHEDULE