
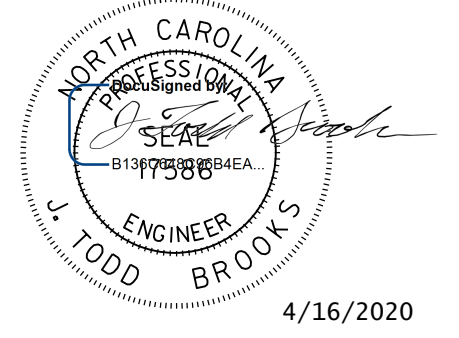



TIP NO. R-2233BB	SHEET NO. PMP-3
APPROVED: _____	
DATE: _____	
SEAL	
	
4/16/2020	
DOCUMENT NOT CONSIDERED FINAL UNLESS ALL SIGNATURES COMPLETED	

### PAVEMENT MARKING SCHEDULE

PAVEMENT MARKING LINES		
T61	WHITE STOPBAR	THERMOPLASTIC (24", 90 mils)
V1	WHITE EDGELINE	POLYUREA (4", 20 mils)
V2	WHITE SOLID LANE LINE	POLYUREA (4", 20 mils)
V3	10 FT. WHITE SKIP	POLYUREA (4", 20 mils)
V4	3' - 9" SP WHITE MINISKIP	POLYUREA (4", 20 mils)
V10	YELLOW EDGELINE	POLYUREA (4", 20 mils)
V13	YELLOW DOUBLE CENTER LINE	POLYUREA (4", 20 mils)
PAVEMENT MARKING SYMBOLS		
T70	LEFT TURN ARROW	THERMOPLASTIC
T71	RIGHT TURN ARROW	THERMOPLASTIC
PAVEMENT MARKERS		
ME	YELLOW AND YELLOW	PERMANENT SNOWPLOWABLE
MF	CRYSTAL AND RED	PERMANENT SNOWPLOWABLE

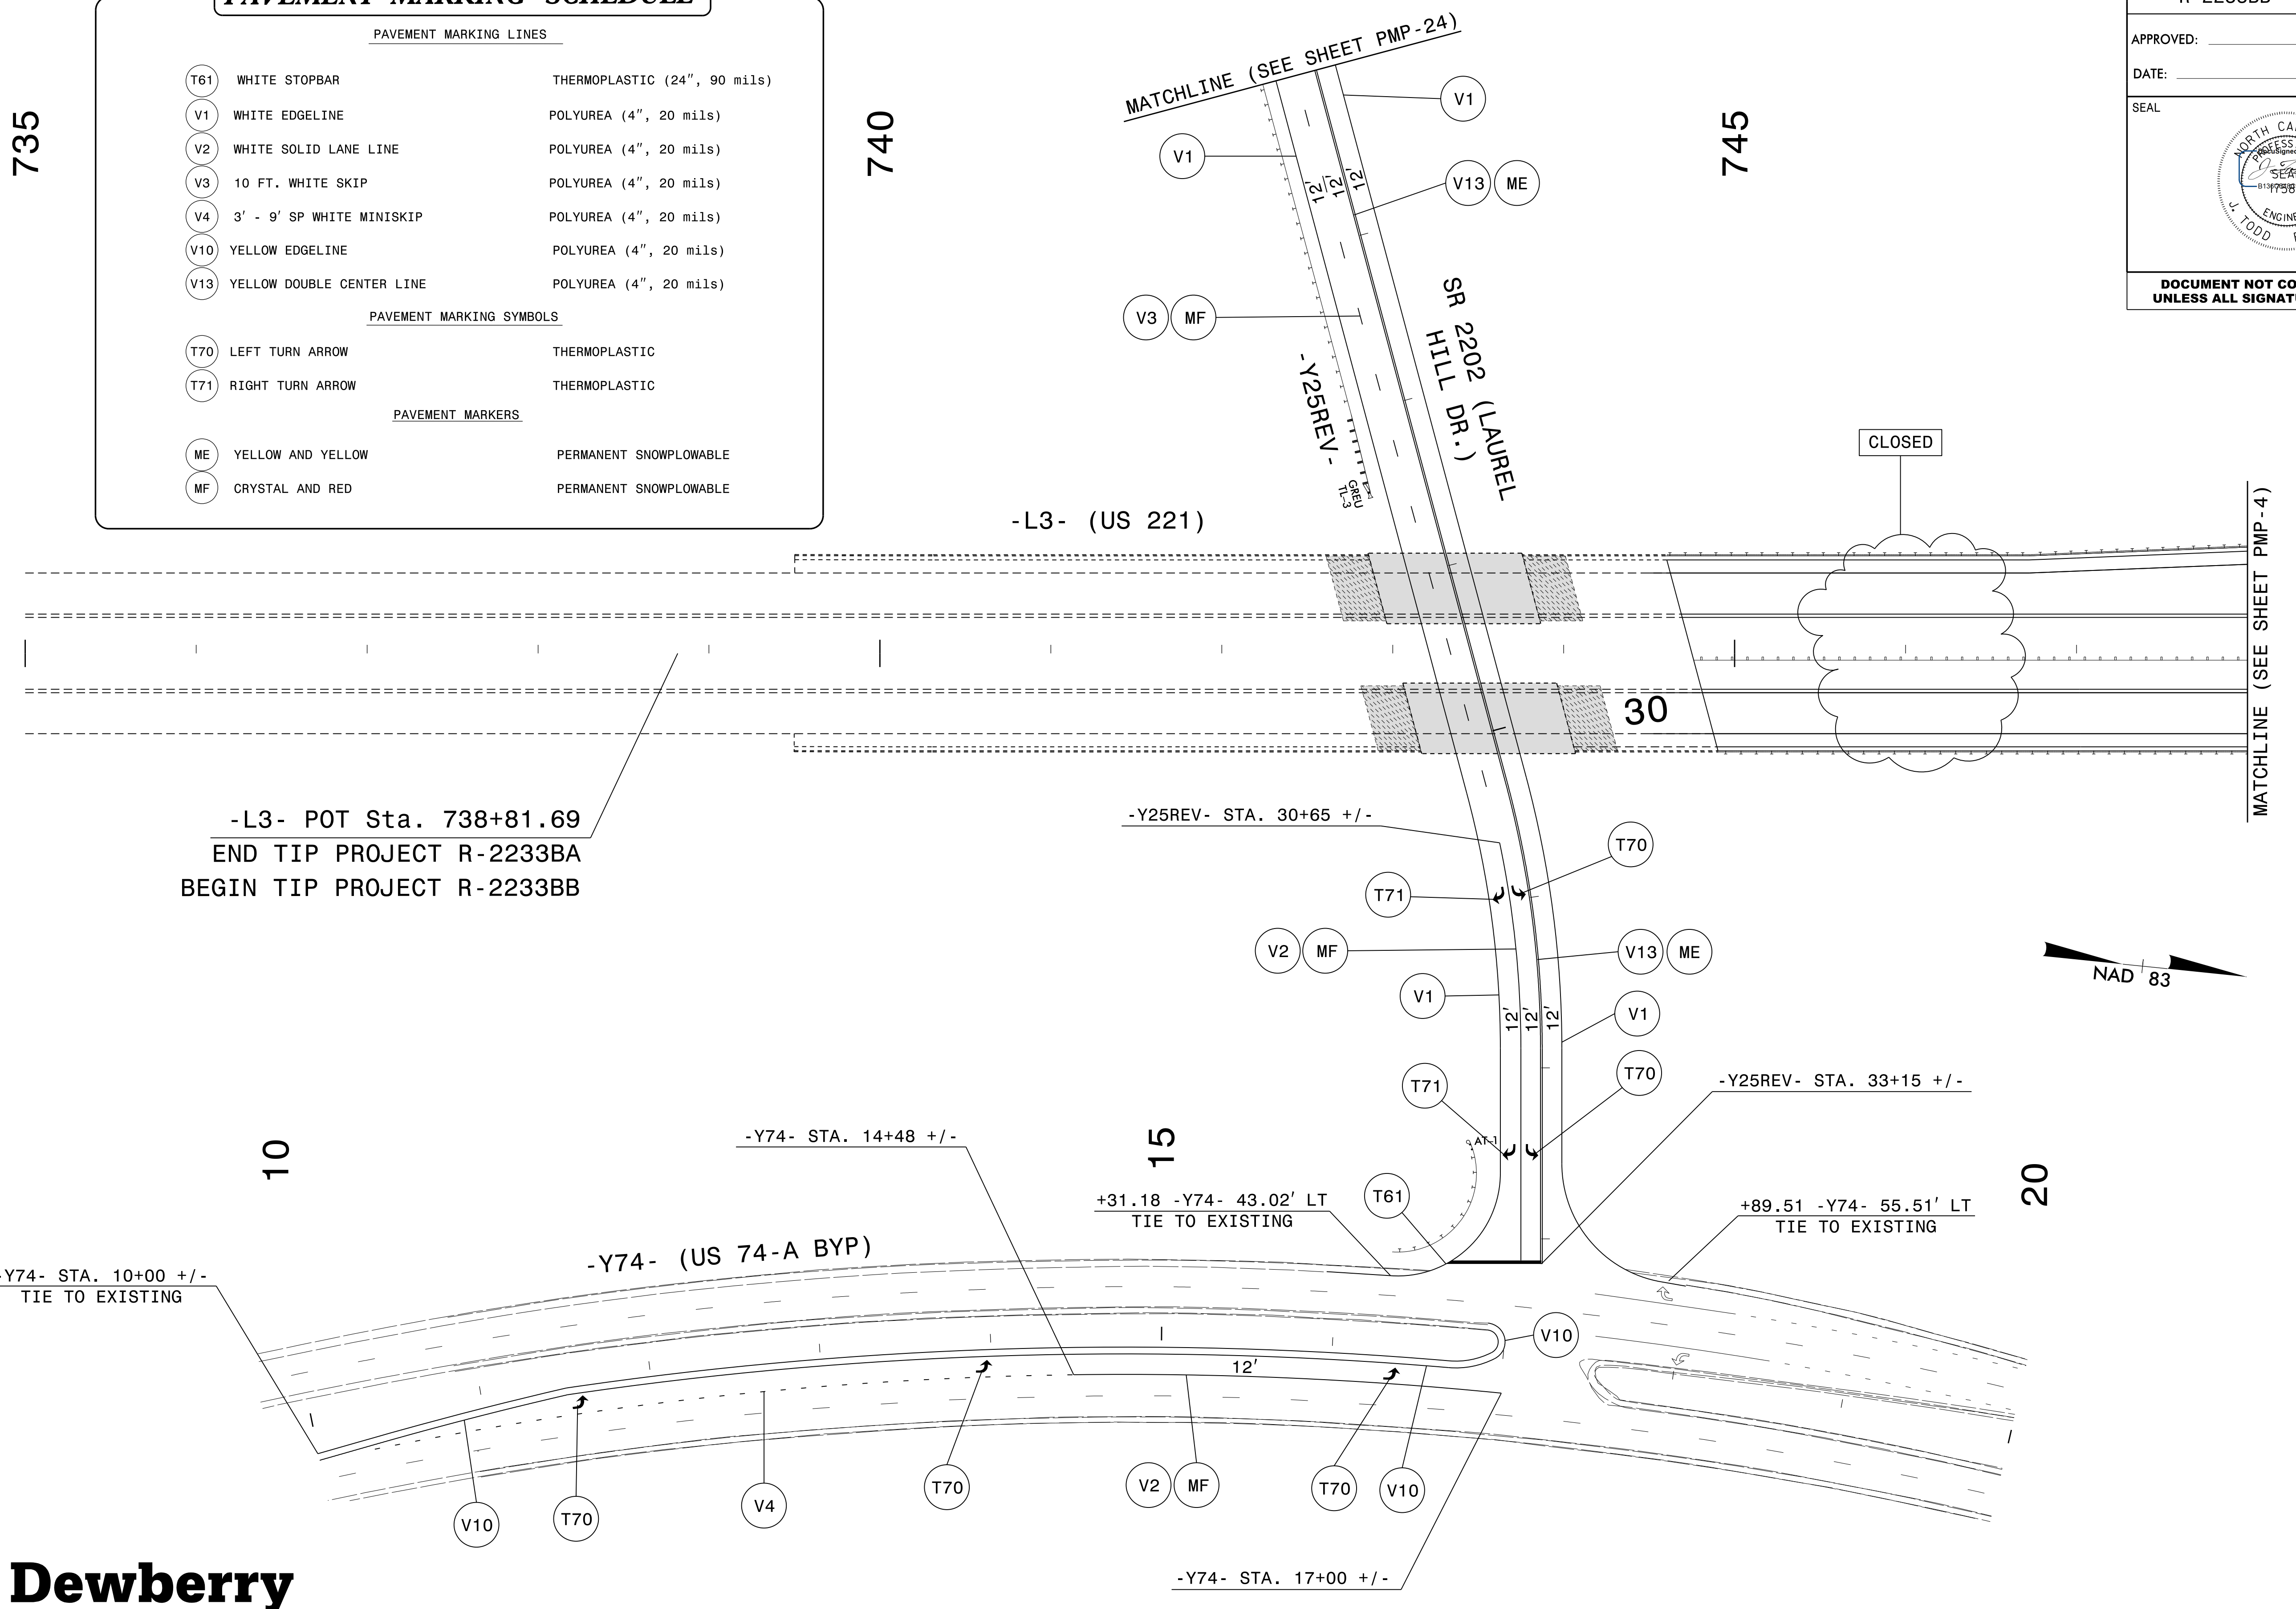

-L3- POT Sta. 738+81.69  
 END TIP PROJECT R-2233BA  
 BEGIN TIP PROJECT R-2233BB

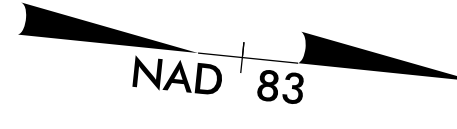

2610 WYCLIFF ROAD  
 SUITE 410  
 RALEIGH, NC 27607  
 PHONE: 919-881-9939  
 NC COA No. F-0929

**PAVEMENT MARKING DETAIL**

I6-APP-2020\_10.dwg  
 P:\500715\20\CAD\CIVIL\N-2233BB\Tr of fig\PM\Plans\R2233BB\_PMP\_PMP\_3.dwg  
 JTB