




TIP NO. R-2233BB	SHEET NO. PMP-4
APPROVED: _____	
DATE: _____	
SEAL	
	
DOCUMENT NOT CONSIDERED FINAL UNLESS ALL SIGNATURES COMPLETED	

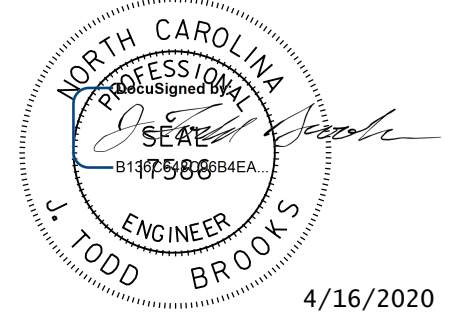

I6-APP-2020\_10.dwg  
P:\50075\20\CAD\Civil\N-2233BB\Tr of fig\PMP\Plans\R2233BB\_PMP\_PMP\_4.dgn  
JTB

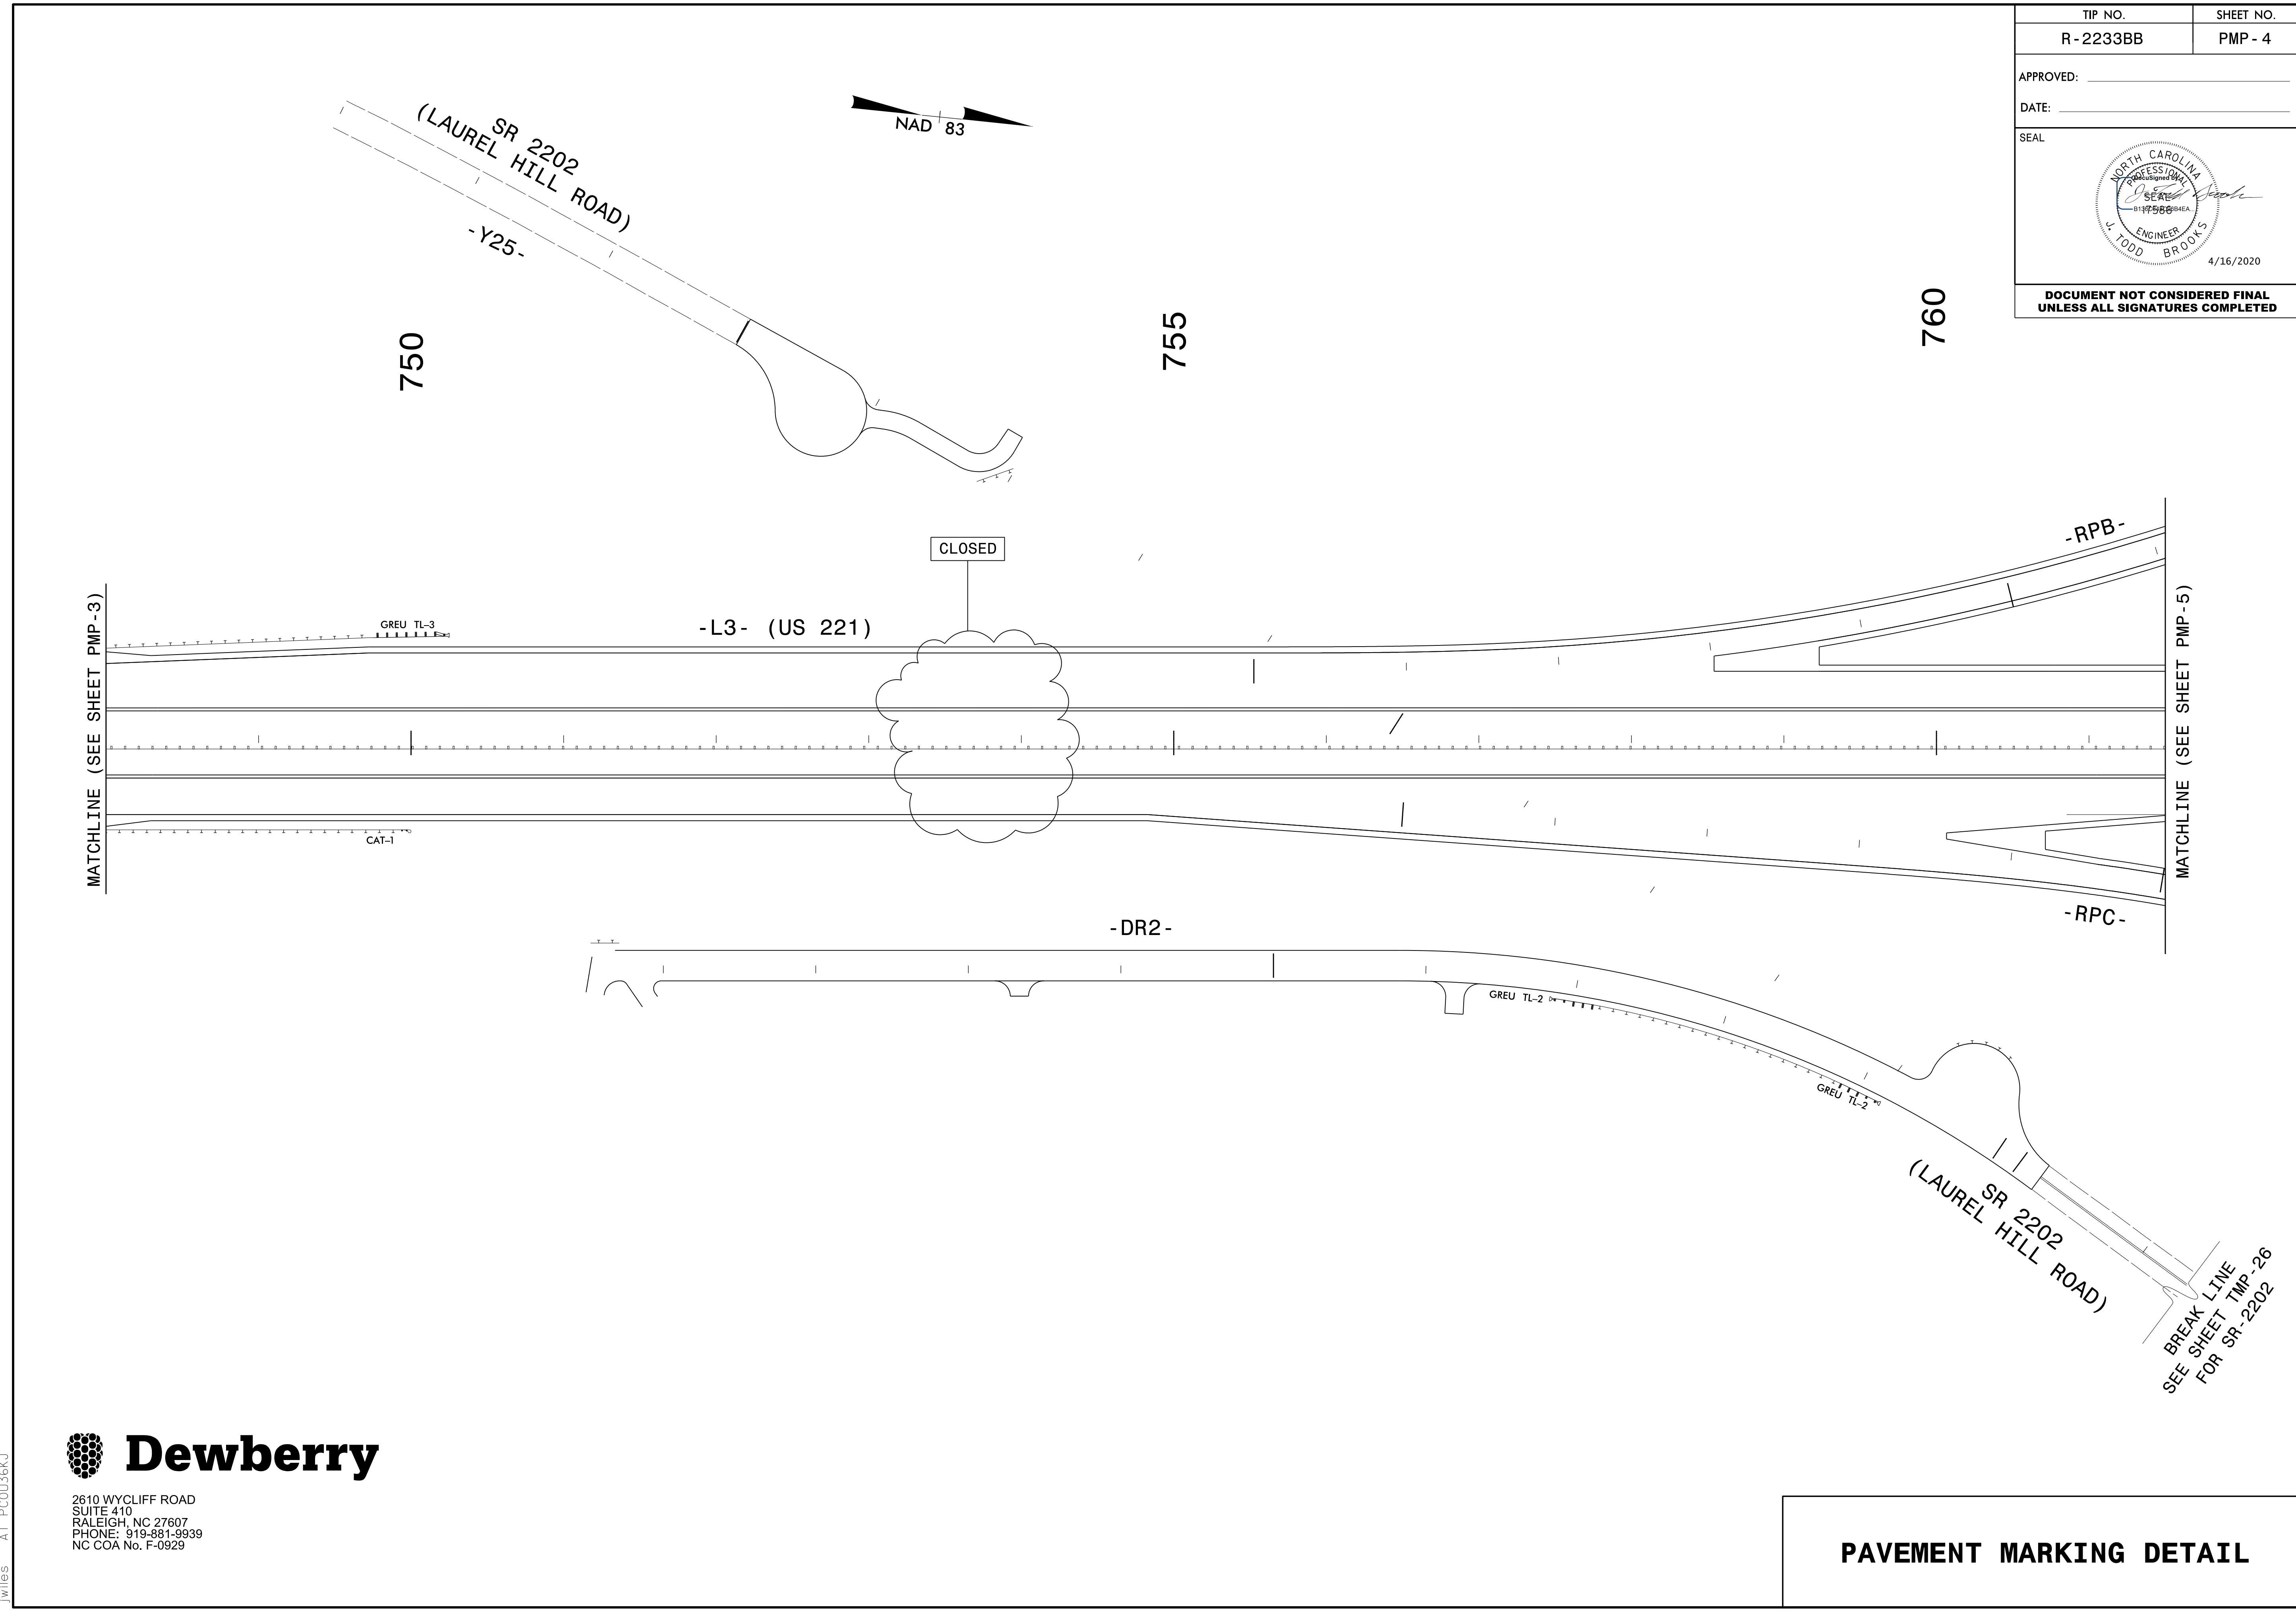

**Dewberry**  
2610 WYCLIFF ROAD  
SUITE 410  
RALEIGH, NC 27607  
PHONE: 919-881-9939  
NC COA No. F-0929

**PAVEMENT MARKING DETAIL**