
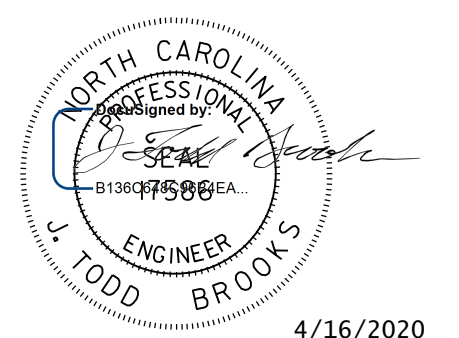


TIP NO. R-2233BB	SHEET NO. PMP-6
APPROVED: _____	
DATE: _____	
SEAL	
	
4/16/2020	
<b>DOCUMENT NOT CONSIDERED FINAL UNLESS ALL SIGNATURES COMPLETED</b>	

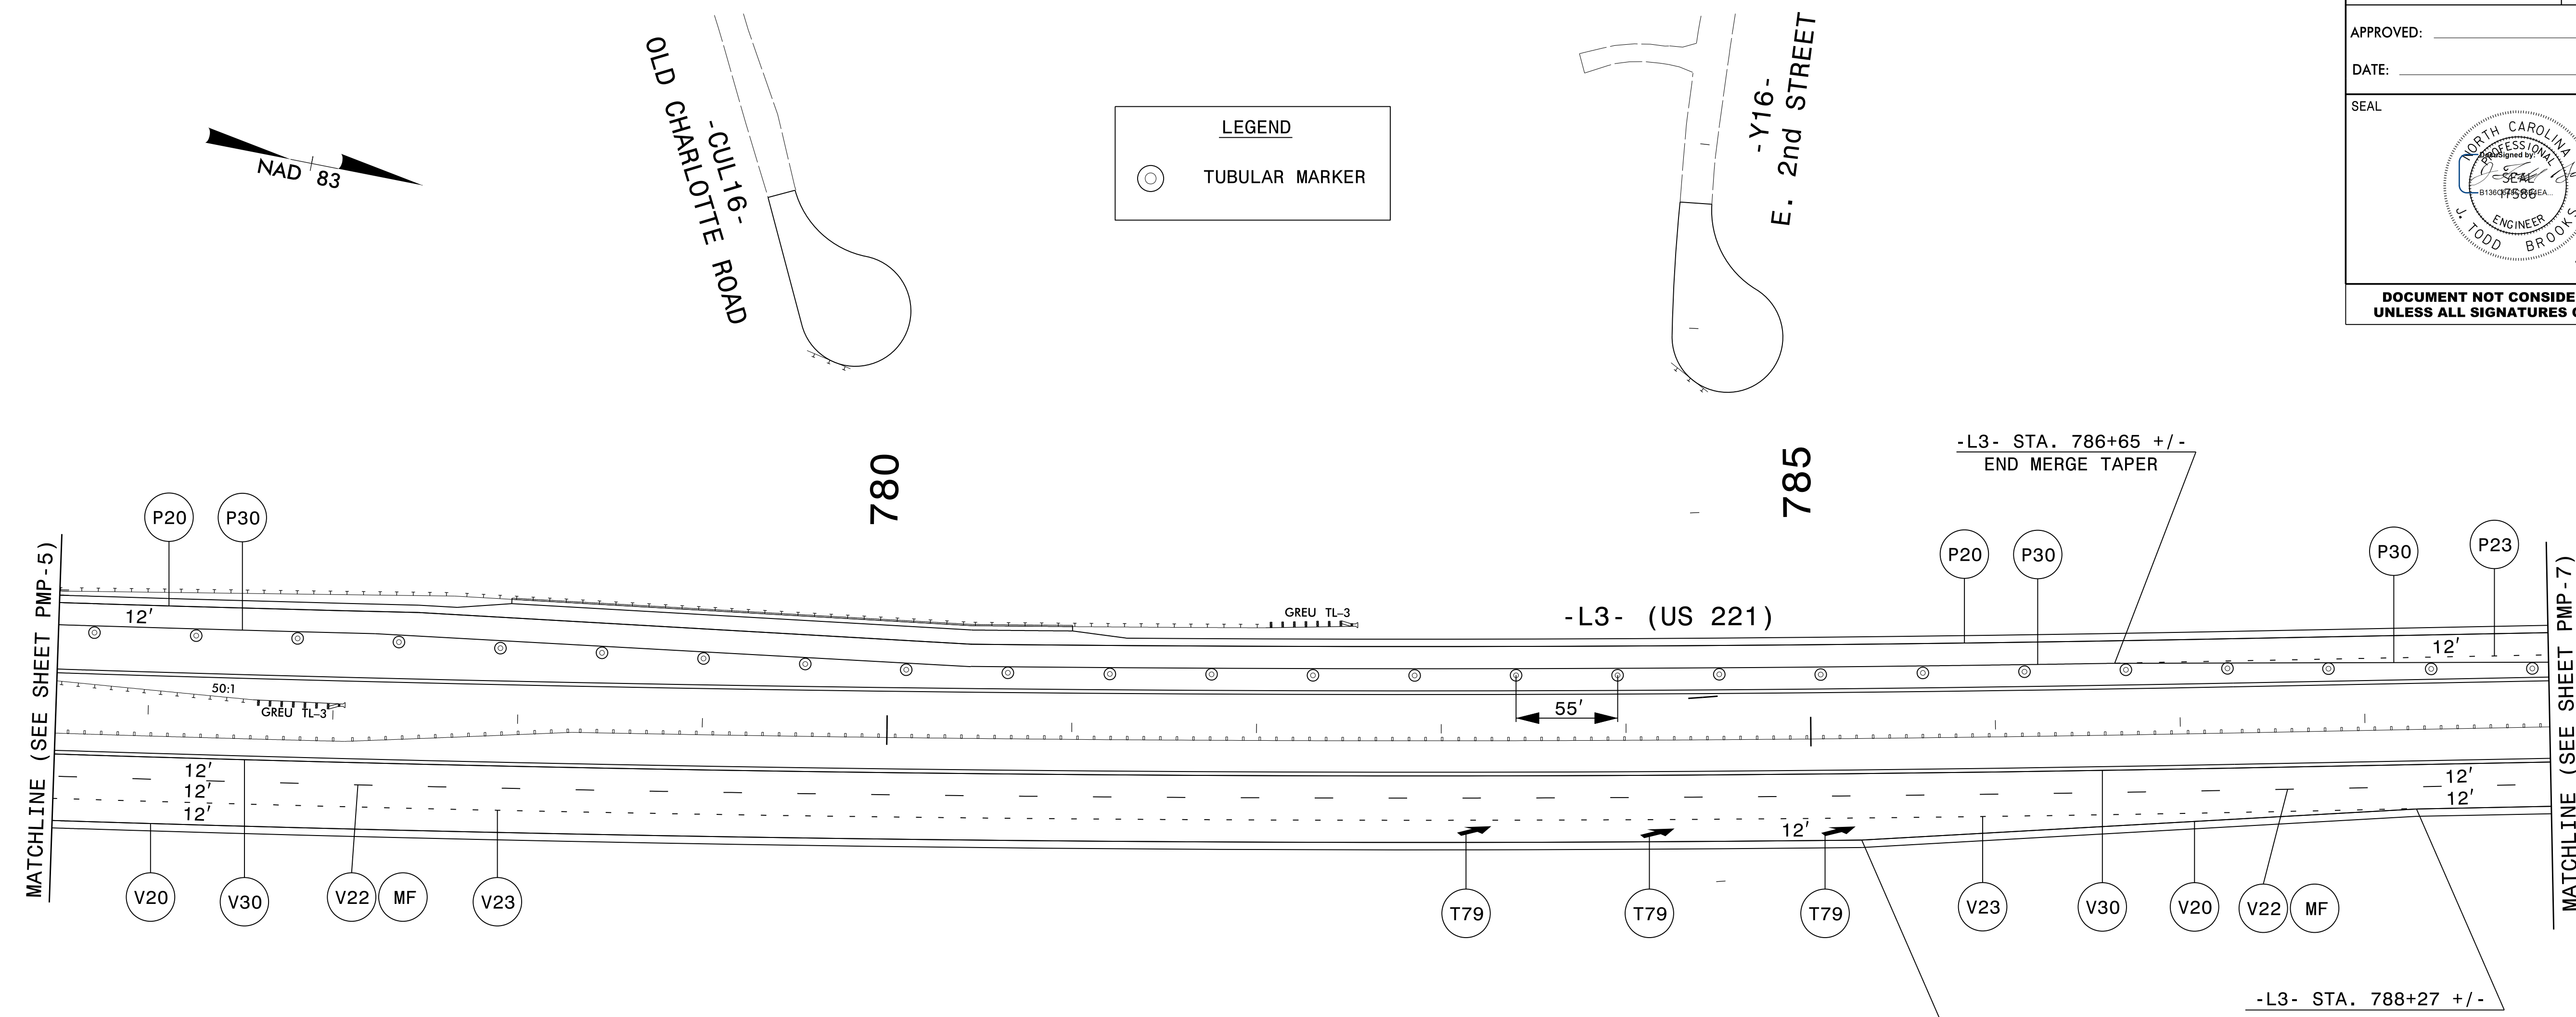

### PAVEMENT MARKING SCHEDULE

#### PAVEMENT MARKING LINES


P20	WHITE EDGELINE	PAINT (6")
P23	3' - 9' SP WHITE MINISKIP	PAINT (6")
P30	YELLOW EDGELINE	PAINT (6")
V20	WHITE EDGELINE	POLYUREA (6", 20 mils)
V22	10 FT. WHITE SKIP	POLYUREA (6", 20 mils)
V23	3' - 9' SP WHITE MINISKIP	POLYUREA (6", 20 mils)
V30	YELLOW EDGELINE	POLYUREA (6", 20 mils)

#### PAVEMENT MARKING SYMBOLS

T79	MERGE ARROW	THERMOPLASTIC
-----	-------------	---------------

#### PAVEMENT MARKERS

MF	CRYSTAL AND RED	PERMANENT SNOWPLOWABLE
----	-----------------	------------------------

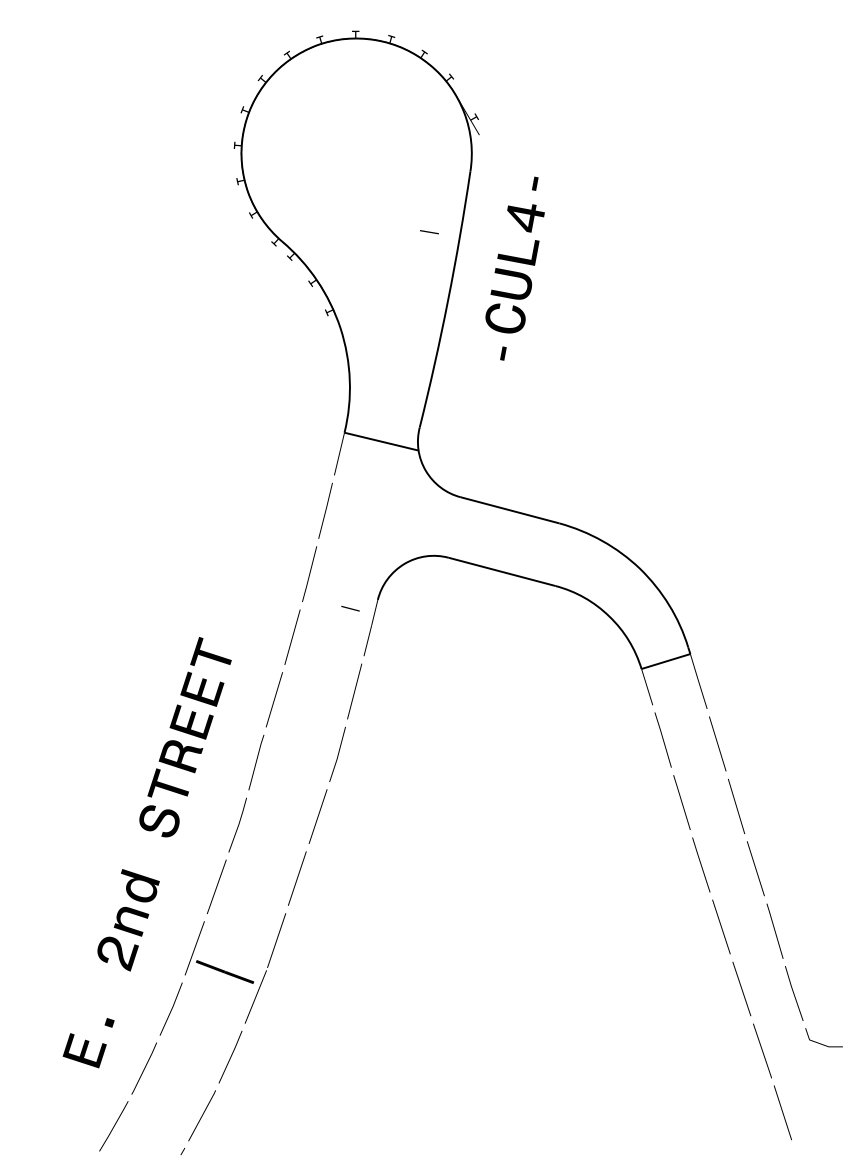

2610 WYCLIFF ROAD  
SUITE 410  
RALEIGH, NC 27607  
PHONE: 919-881-9939  
NC COA No. F-0929

### PAVEMENT MARKING DETAIL

I6-APP-2020\_10.dwg  
 P:\500715\20\CAD\Civil\N-2233BB\Tr of fig\PM\Plans\R2233BB\_PMP\_PMP\_6.dgn  
 JTB  
 AT PC0036KJ