


| | |
|--|--------------------|
| TIP NO. R-2233BB | SHEET NO. PMP-7 |
| APPROVED: _____ | |
| DATE: _____ | |
| SEAL | |
| | |
| DOCUMENT NOT CONSIDERED FINAL UNLESS ALL SIGNATURES COMPLETED | |

LEGEND

TUBULAR MARKER

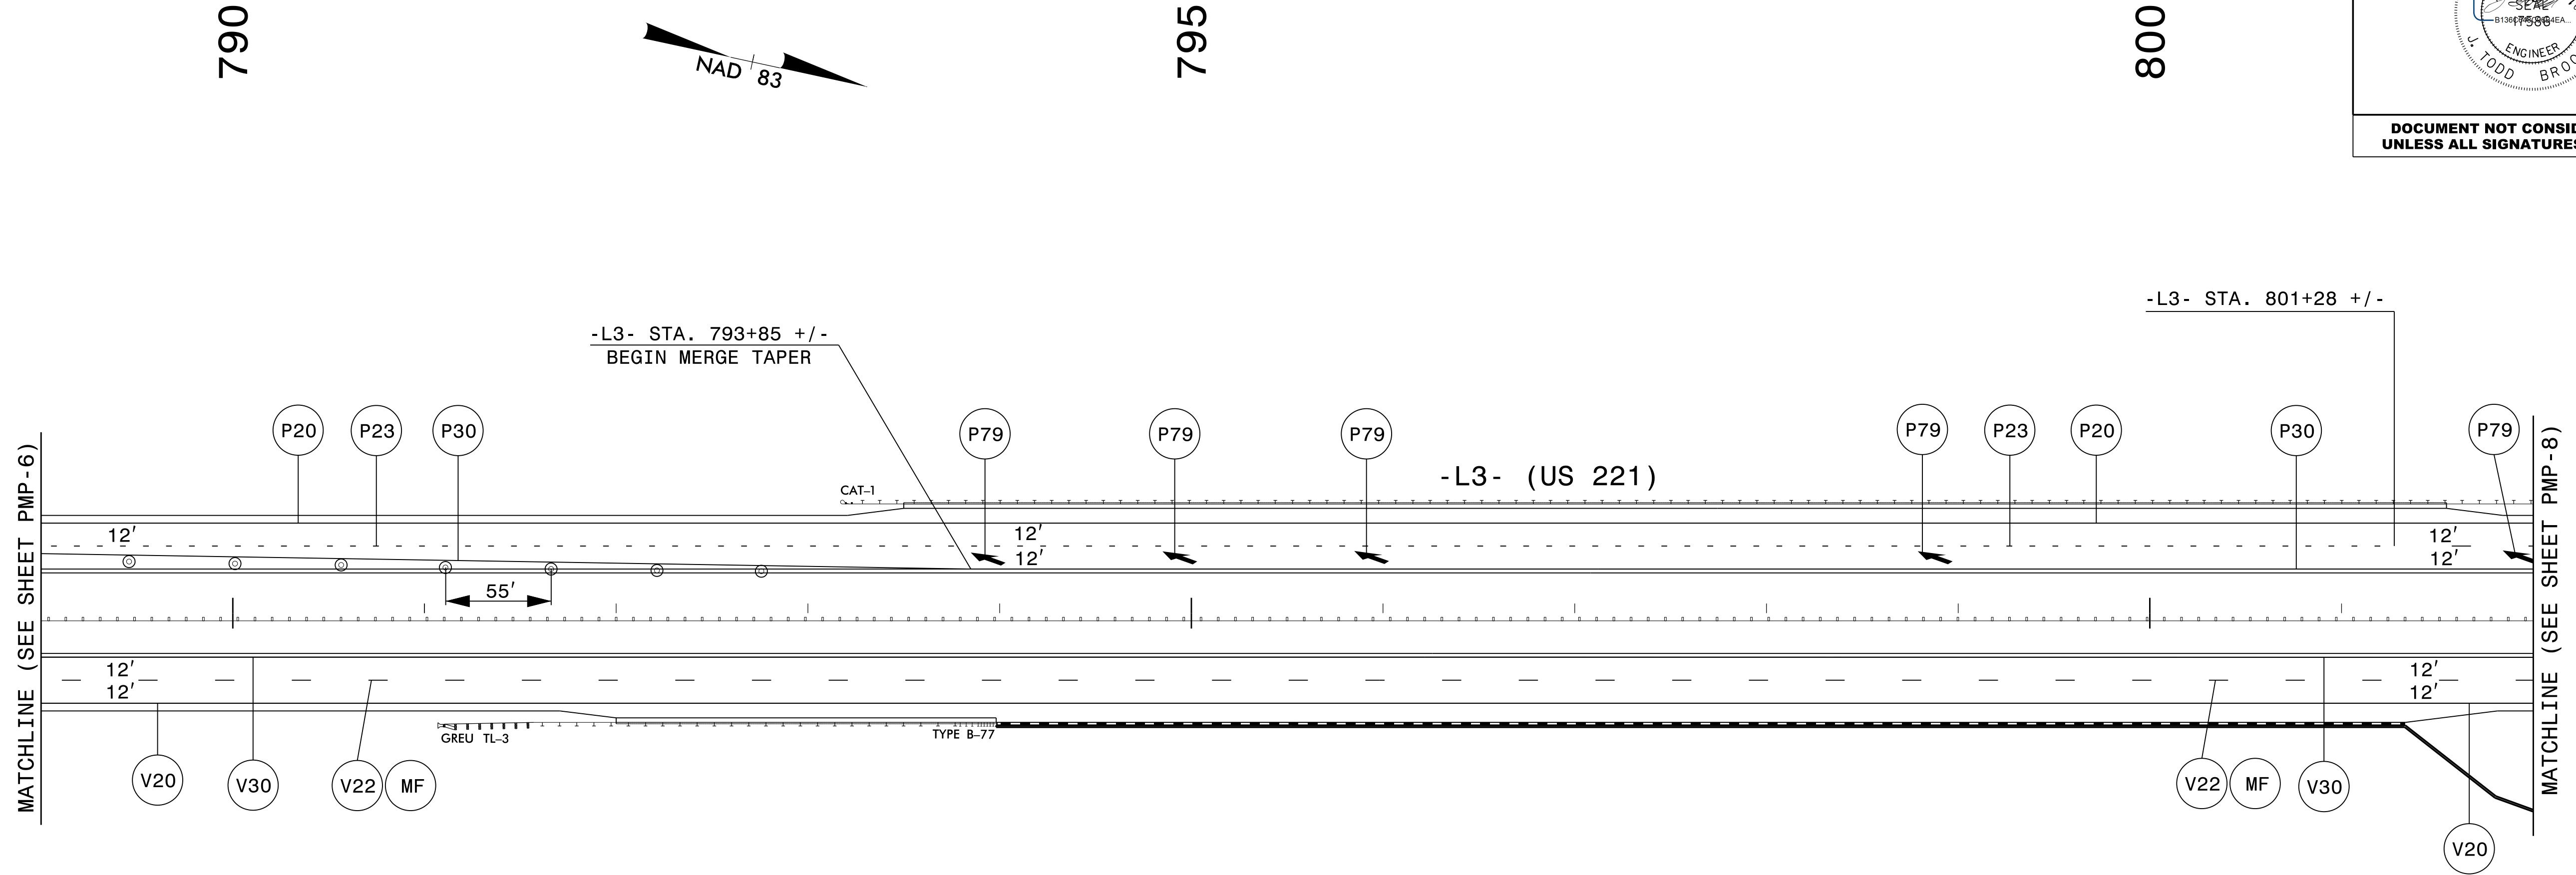

| PAVEMENT MARKING SCHEDULE | | |
|----------------------------------|---------------------------|------------------------|
| <u>PAVEMENT MARKING LINES</u> | | |
| P20 | WHITE EDGELINE | PAINT (6") |
| P23 | 3' - 9' SP WHITE MINISKIP | PAINT (6") |
| P30 | YELLOW EDGELINE | PAINT (6") |
| V20 | WHITE EDGELINE | POLYUREA (6", 20 mils) |
| V22 | 10 FT. WHITE SKIP | POLYUREA (6", 20 mils) |
| V30 | YELLOW EDGELINE | POLYUREA (6", 20 mils) |
| <u>PAVEMENT MARKING SYMBOLS</u> | | |
| P79 | MERGE ARROW | PAINT |
| <u>PAVEMENT MARKERS</u> | | |
| MF | CRYSTAL AND RED | PERMANENT SNOWPLOWABLE |



2610 WYCLIFF ROAD
SUITE 410
RALEIGH, NC 27607
PHONE: 919-881-9939
NC COA No. F-0929

PAVEMENT MARKING DETAIL

I6-APP-2020_10.dwg
 P:\50075\20\CAD\Civil\N-2233BB\Tr of fig\PM\Plans\R2233BB_PMP_PMP_7.dgn
 JTB