


TIP NO. R-2233BB	SHEET NO. PMP-8
APPROVED: _____	
DATE: _____	
SEAL	
DOCUMENT NOT CONSIDERED FINAL UNLESS ALL SIGNATURES COMPLETED	

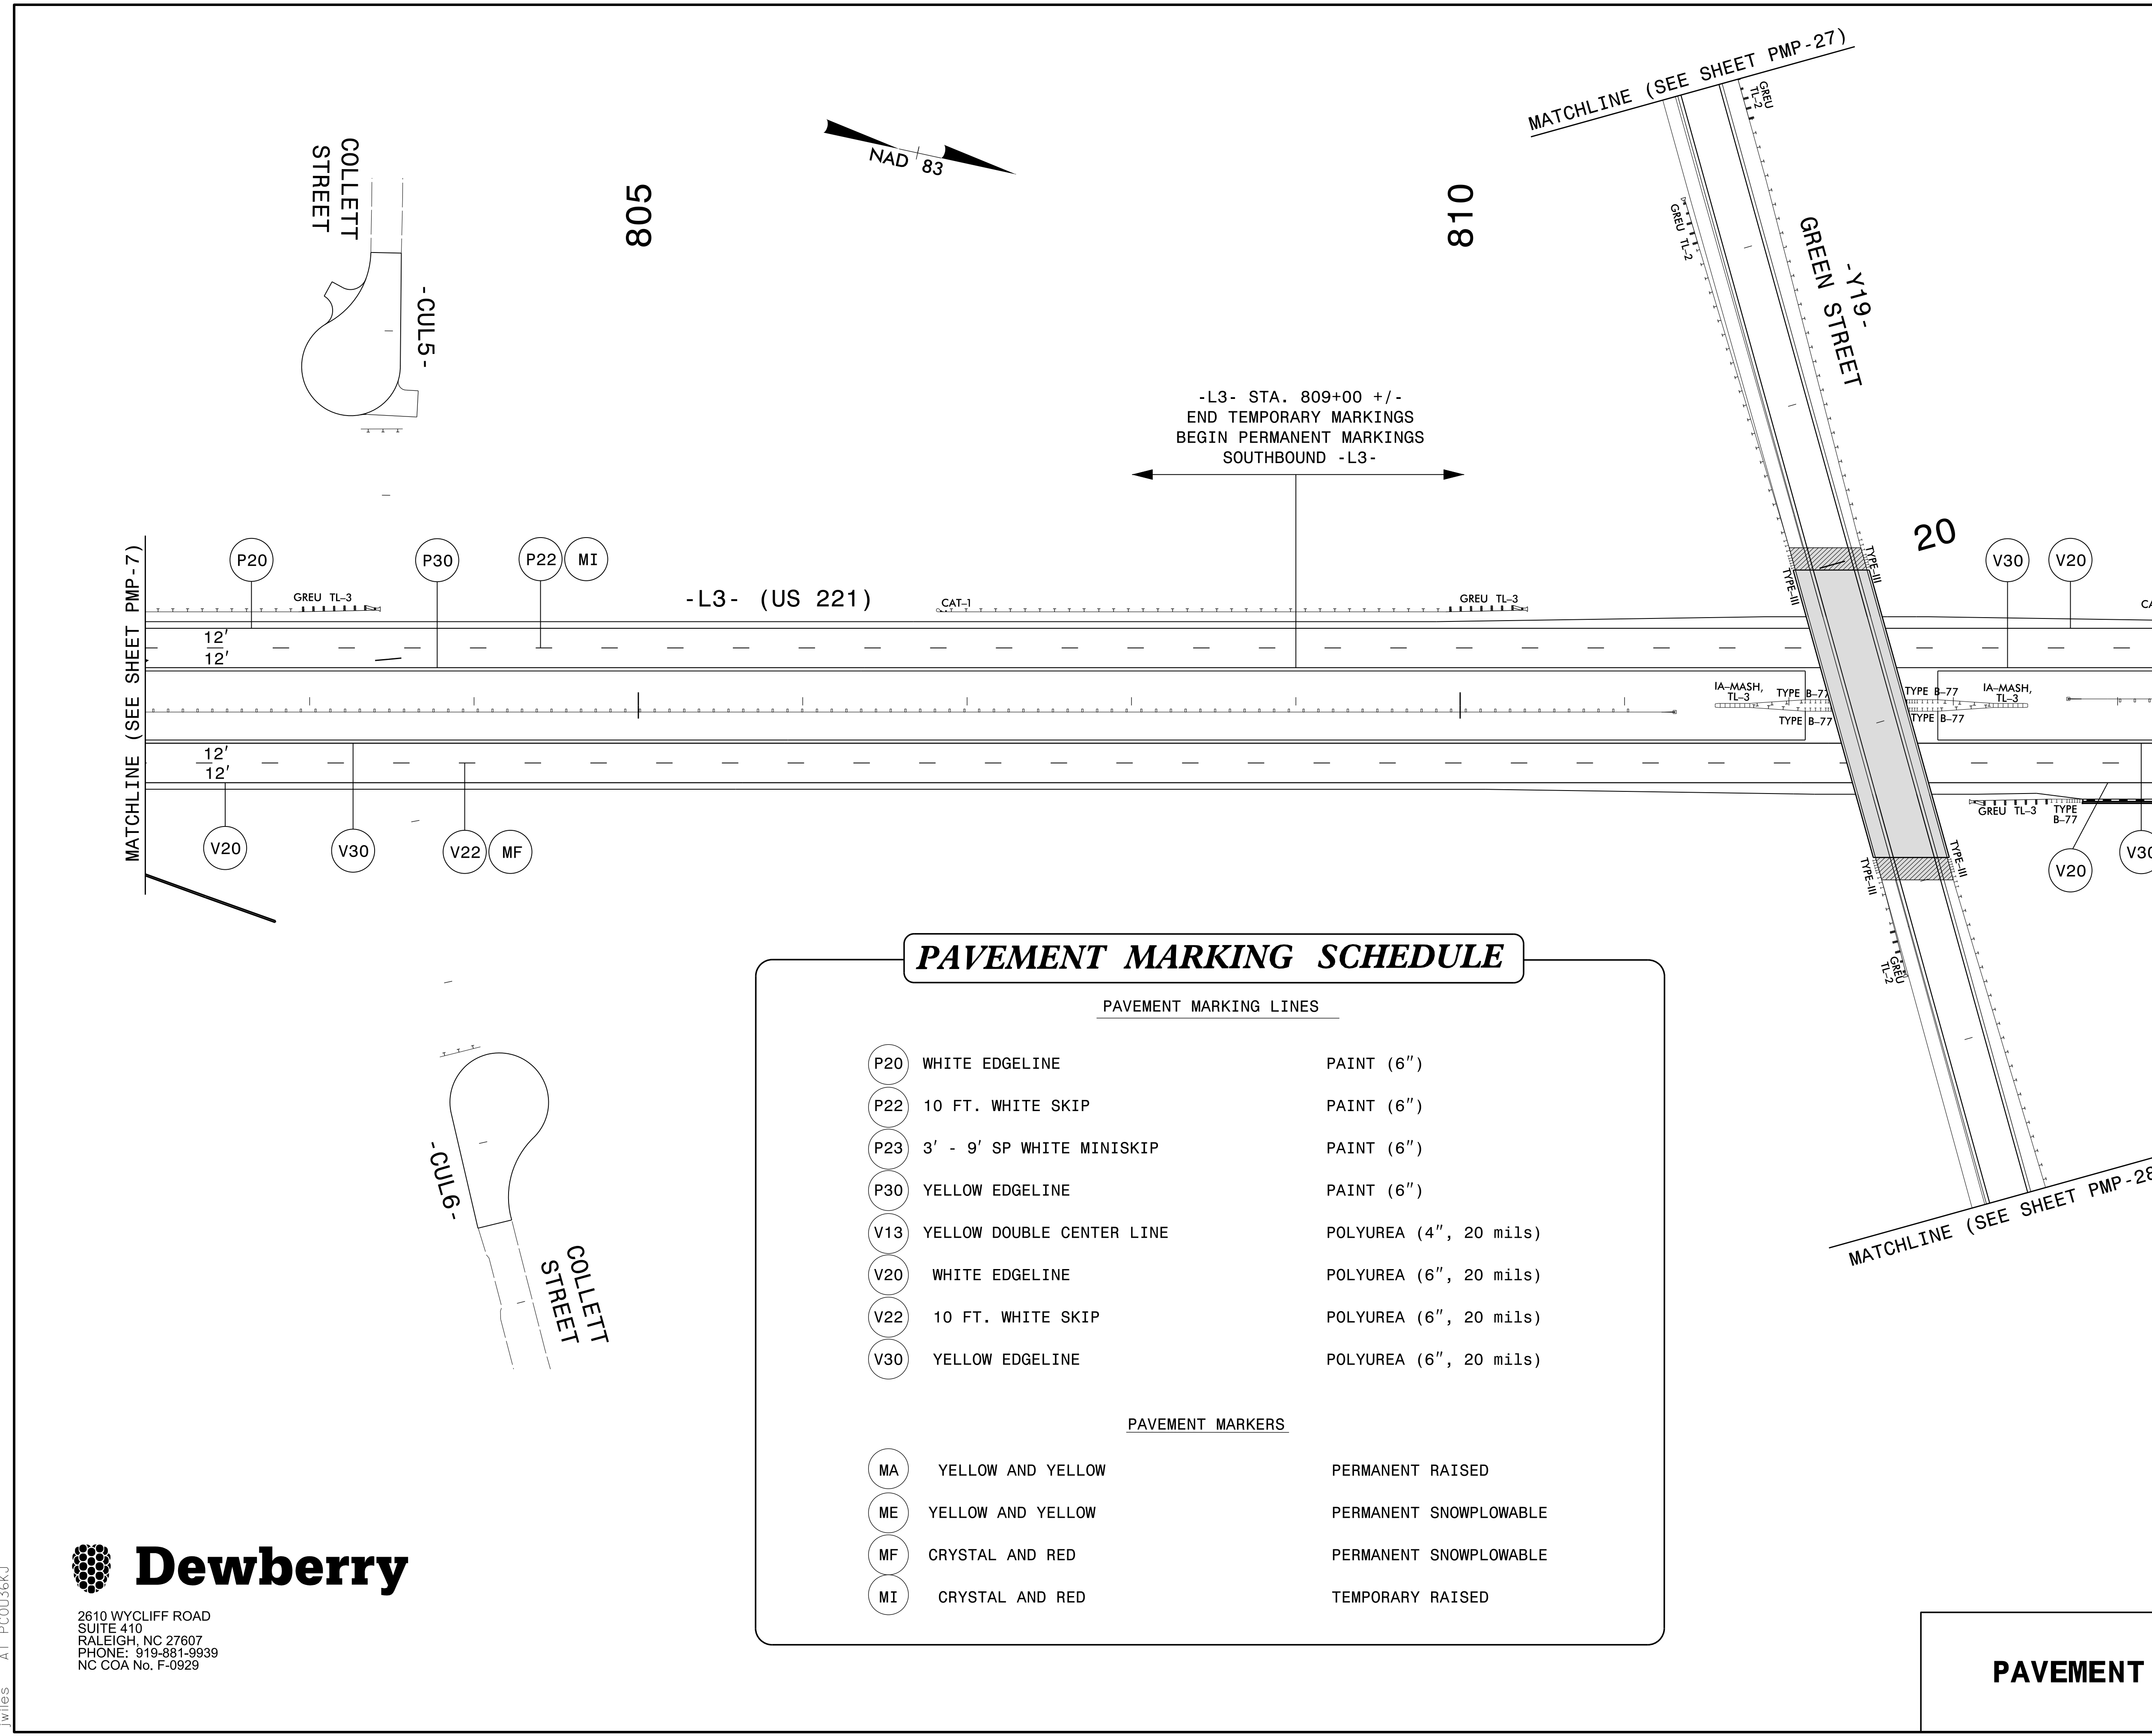

PAVEMENT MARKING SCHEDULE

PAVEMENT MARKING LINES

(P20)	WHITE EDGELINE	PAINT (6")
(P22)	10 FT. WHITE SKIP	PAINT (6")
(P23)	3' - 9' SP WHITE MINISKIP	PAINT (6")
(P30)	YELLOW EDGELINE	PAINT (6")
(V13)	YELLOW DOUBLE CENTER LINE	POLYUREA (4", 20 mils)
(V20)	WHITE EDGELINE	POLYUREA (6", 20 mils)
(V22)	10 FT. WHITE SKIP	POLYUREA (6", 20 mils)
(V30)	YELLOW EDGELINE	POLYUREA (6", 20 mils)

PAVEMENT MARKERS

(MA)	YELLOW AND YELLOW	PERMANENT RAISED
(ME)	YELLOW AND YELLOW	PERMANENT SNOWPLOWABLE
(MF)	CRYSTAL AND RED	PERMANENT SNOWPLOWABLE
(MI)	CRYSTAL AND RED	TEMPORARY RAISED

PAVEMENT MARKING DETAIL

I6-APP-2020_10.dwg
 P:\50075\20\CAD\CIVIL\N-2233BB\Tr of fig\PM\Plans\R2233BB_PMP_PMP_8.dgn
 JTB
 AT PC0036KJ

2610 WYCLIFF ROAD
 SUITE 410
 RALEIGH, NC 27607
 PHONE: 919-881-9939
 NC COA No. F-0929