

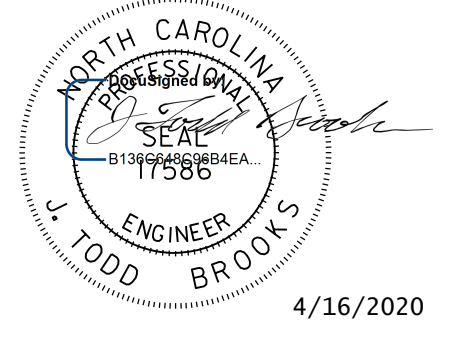


TIP NO. R-2233BB	SHEET NO. PMP-9
APPROVED: _____	
DATE: _____	
SEAL	
	
DOCUMENT NOT CONSIDERED FINAL UNLESS ALL SIGNATURES COMPLETED	

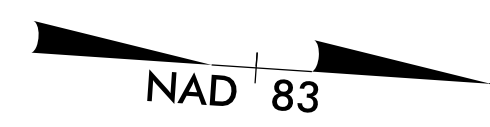


PAVEMENT MARKING SCHEDULE

PAVEMENT MARKING LINES		
V20	WHITE EDGELINE	POLYUREA (6", 20 mils)
V22	10 FT. WHITE SKIP	POLYUREA (6", 20 mils)
V30	YELLOW EDGELINE	POLYUREA (6", 20 mils)
PAVEMENT MARKERS		
MF	CRYSTAL AND RED	PERMANENT SNOWPLOWABLE

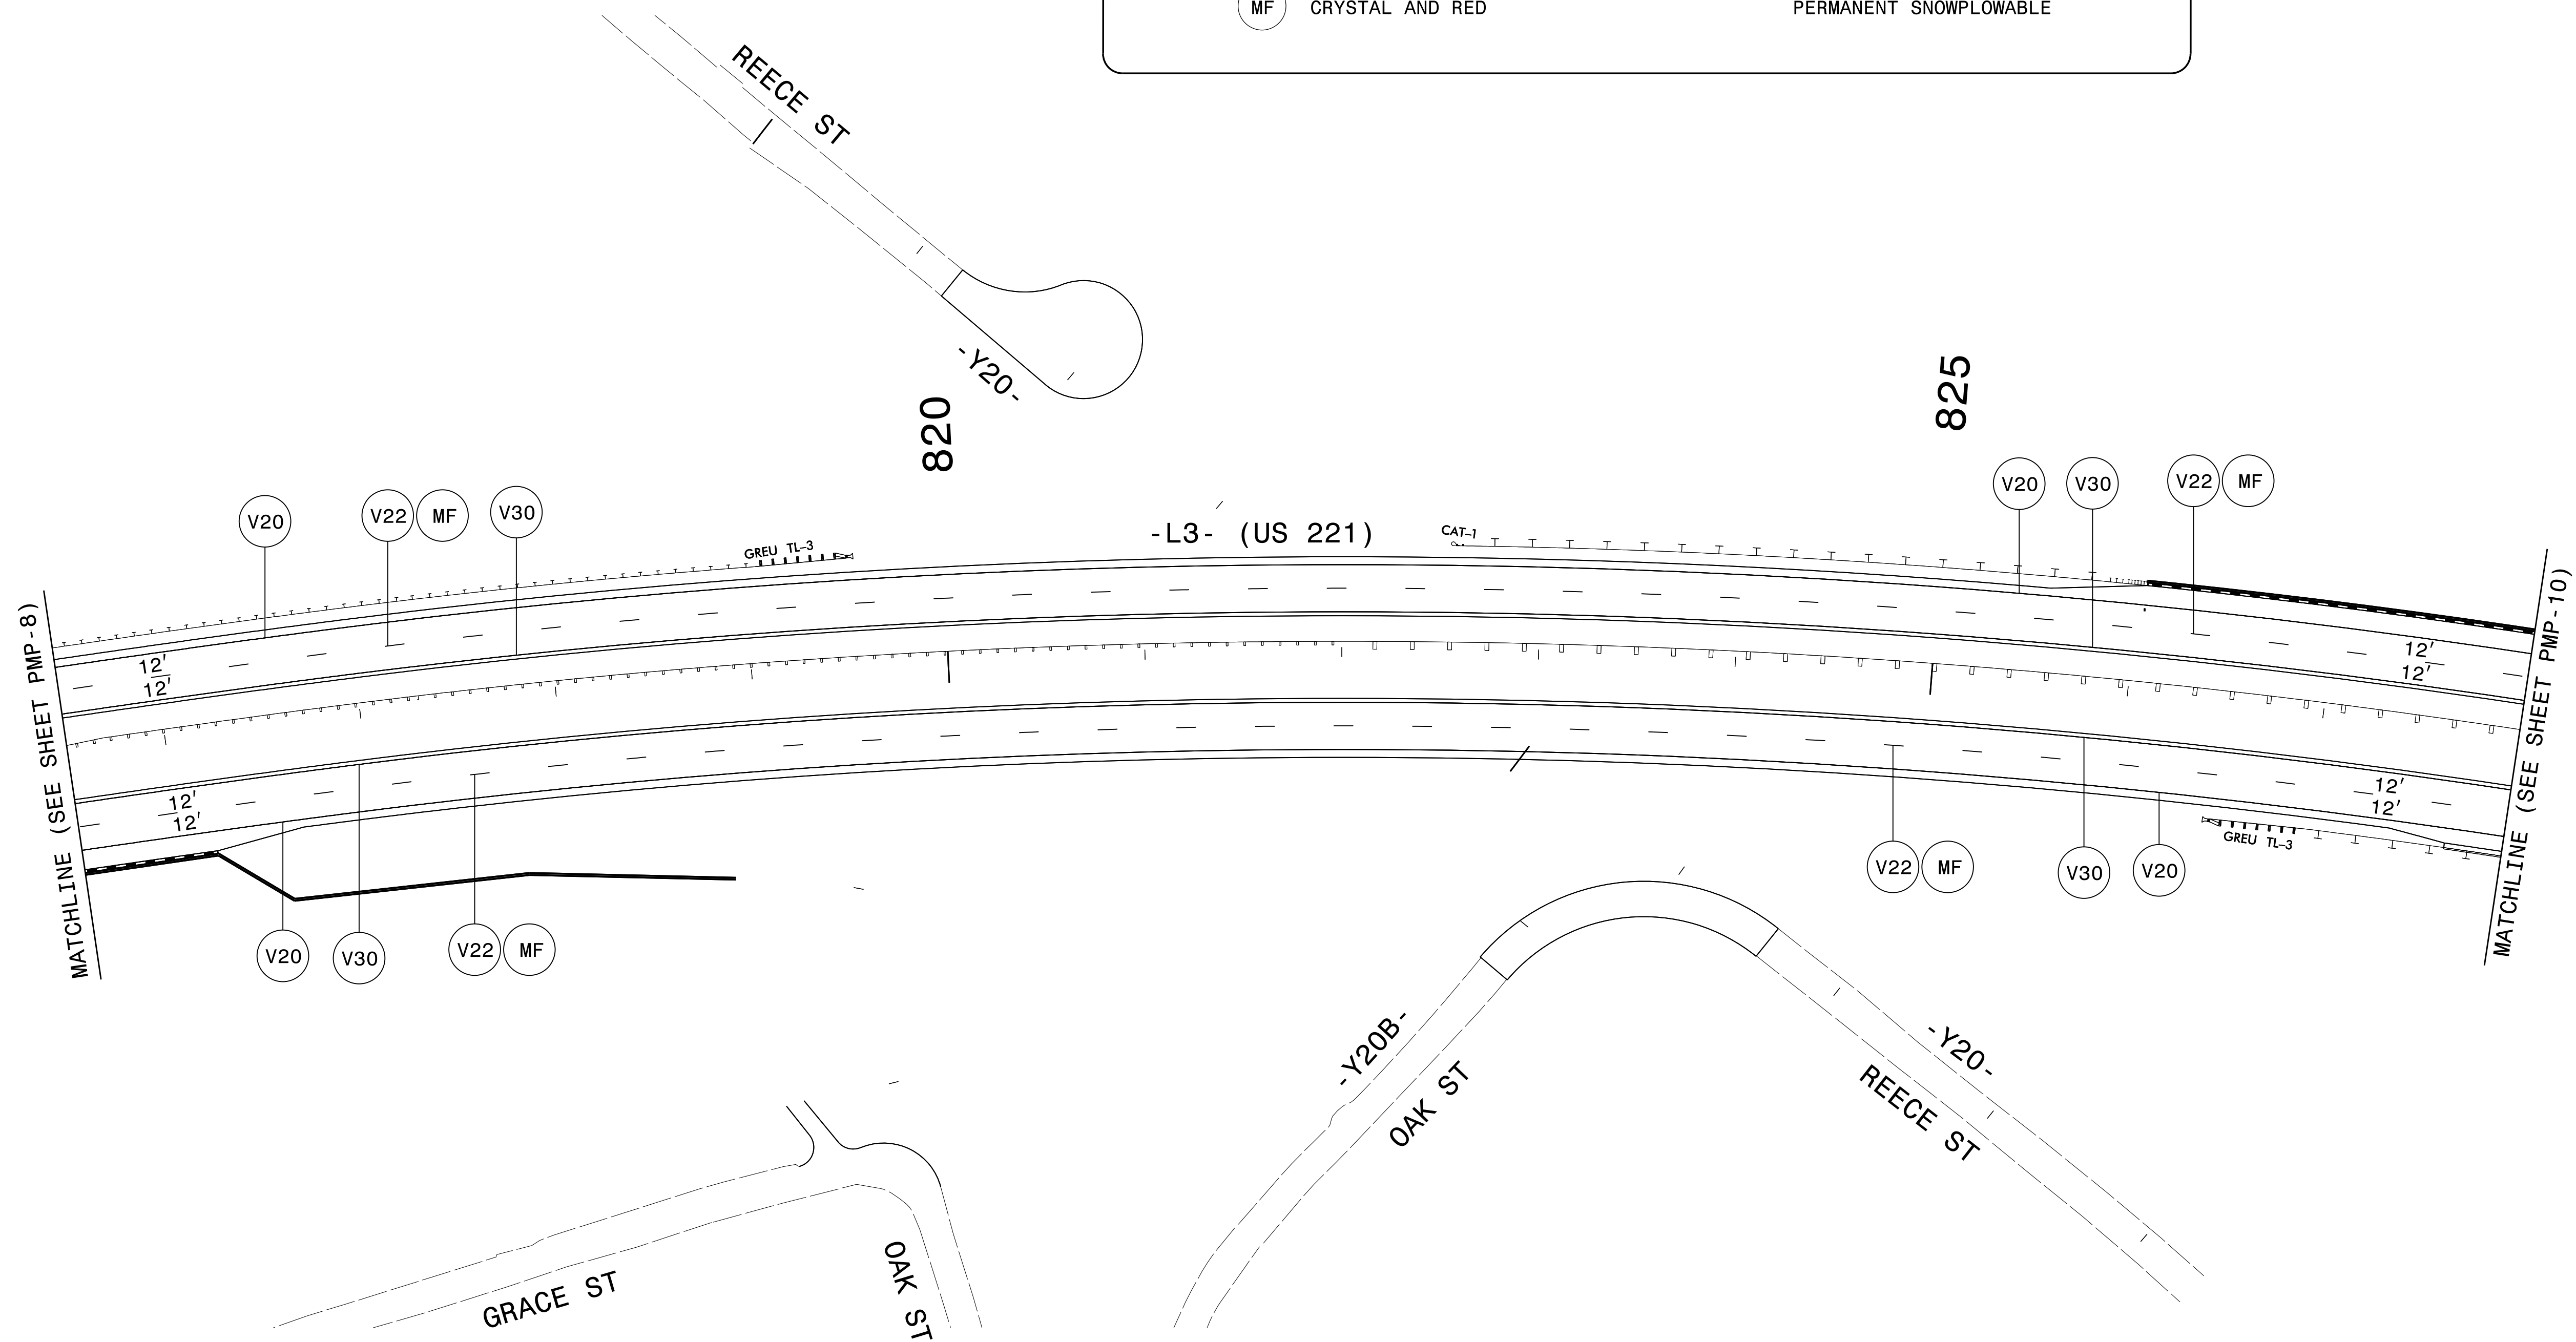

I6-APP-2020_10.dwg
 P:\50075\20\CAD\Civil\N-2233BB\Tr of fig\PM\Plans\R2233BB_PMP_PMP_9.dgn
 JTB
 AT PC0036KJ



Dewberry
 2610 WYCLIFF ROAD
 SUITE 410
 RALEIGH, NC 27607
 PHONE: 919-881-9939
 NC COA No. F-0929

PAVEMENT MARKING DETAIL