



TIP NO. R-2233BB	SHEET NO. PMP-10
APPROVED: _____	
DATE: _____	
SEAL	
	
4/16/2020	
<b>DOCUMENT NOT CONSIDERED FINAL UNLESS ALL SIGNATURES COMPLETED</b>	

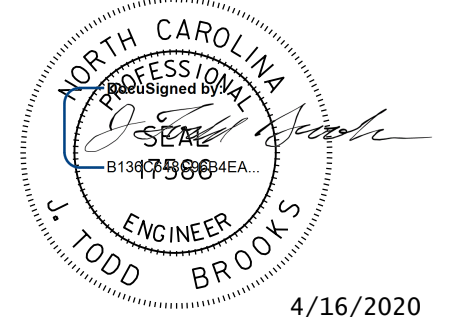

**PAVEMENT MARKING SCHEDULE**

PAVEMENT MARKING LINES		
V20	WHITE EDGELINE	POLYUREA (6", 20 mils)
V22	10 FT. WHITE SKIP	POLYUREA (6", 20 mils)
V23	3' - 9' SP WHITE MINISKIP	POLYUREA (6", 20 mils)
V30	YELLOW EDGELINE	POLYUREA (6", 20 mils)
PAVEMENT MARKING SYMBOLS		
T79	MERGE ARROW	THERMOPLASTIC
PAVEMENT MARKERS		
MF	CRYSTAL AND RED	PERMANENT SNOWPLOWABLE

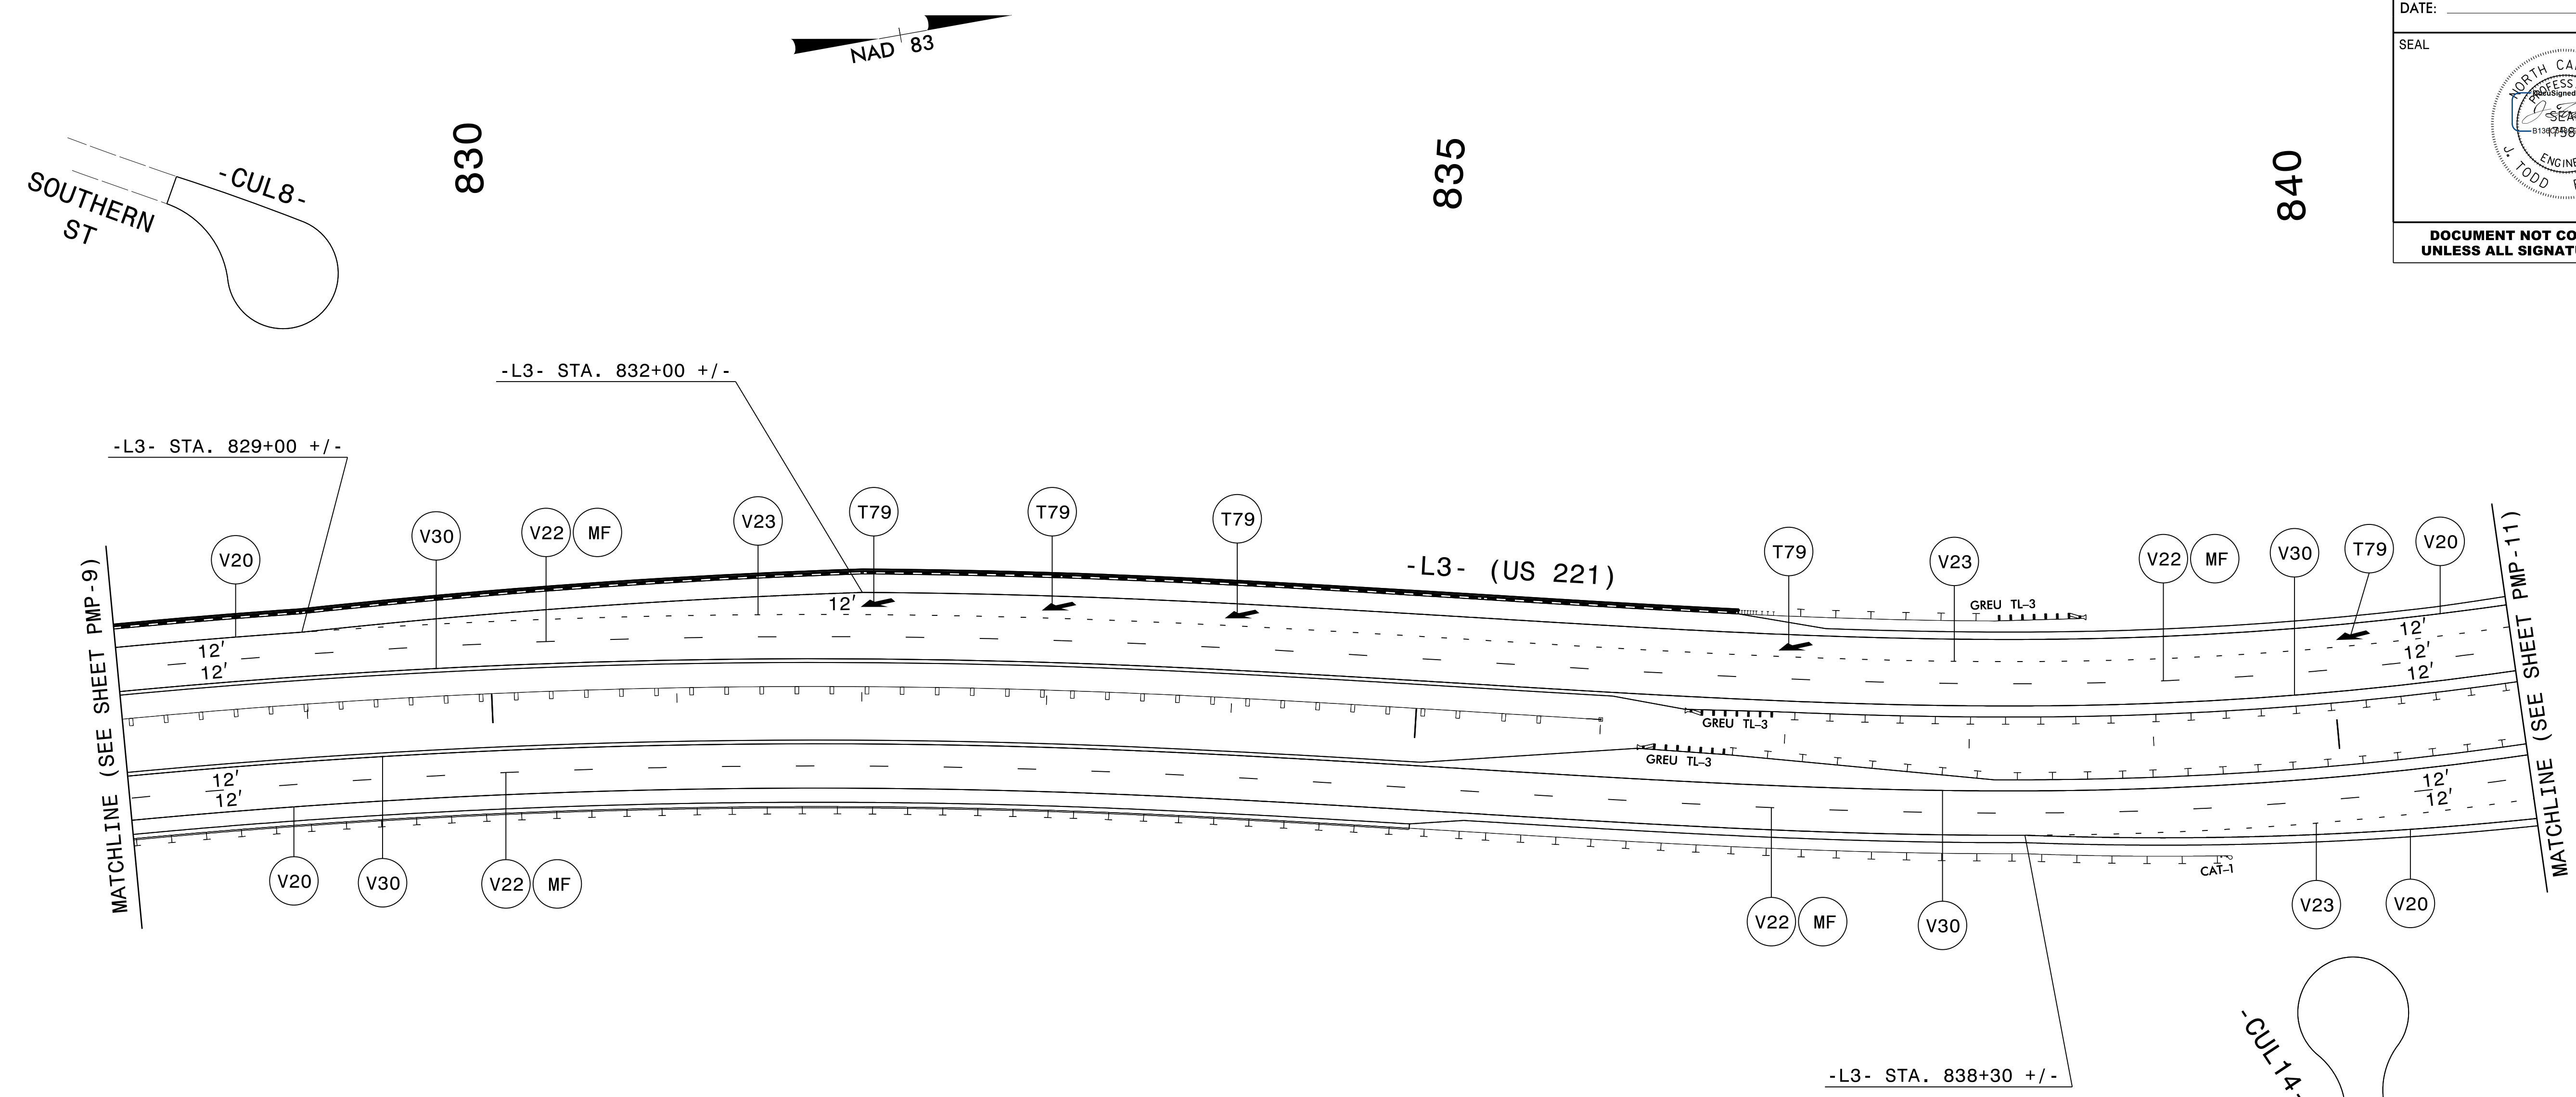

2610 WYCLIFF ROAD  
SUITE 410  
RALEIGH, NC 27607  
PHONE: 919-881-9939  
NC COA No. F-0929

**PAVEMENT MARKING DETAIL**

I6-APP-2020\_10.dwg  
 P:\50075420\CAD\CIVIL\N-2233BB\Tr of fic\PM\Plans\R2233BB\_PMP\_PMP\_10.dgn  
 Jwrites