
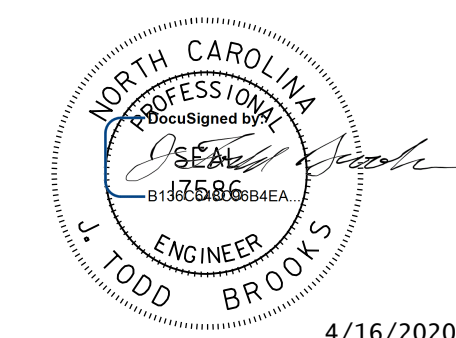



TIP NO. R-2233BB	SHEET NO. PMP-11
APPROVED: _____	
DATE: _____	
SEAL	
	
4/16/2020	
DOCUMENT NOT CONSIDERED FINAL UNLESS ALL SIGNATURES COMPLETED	

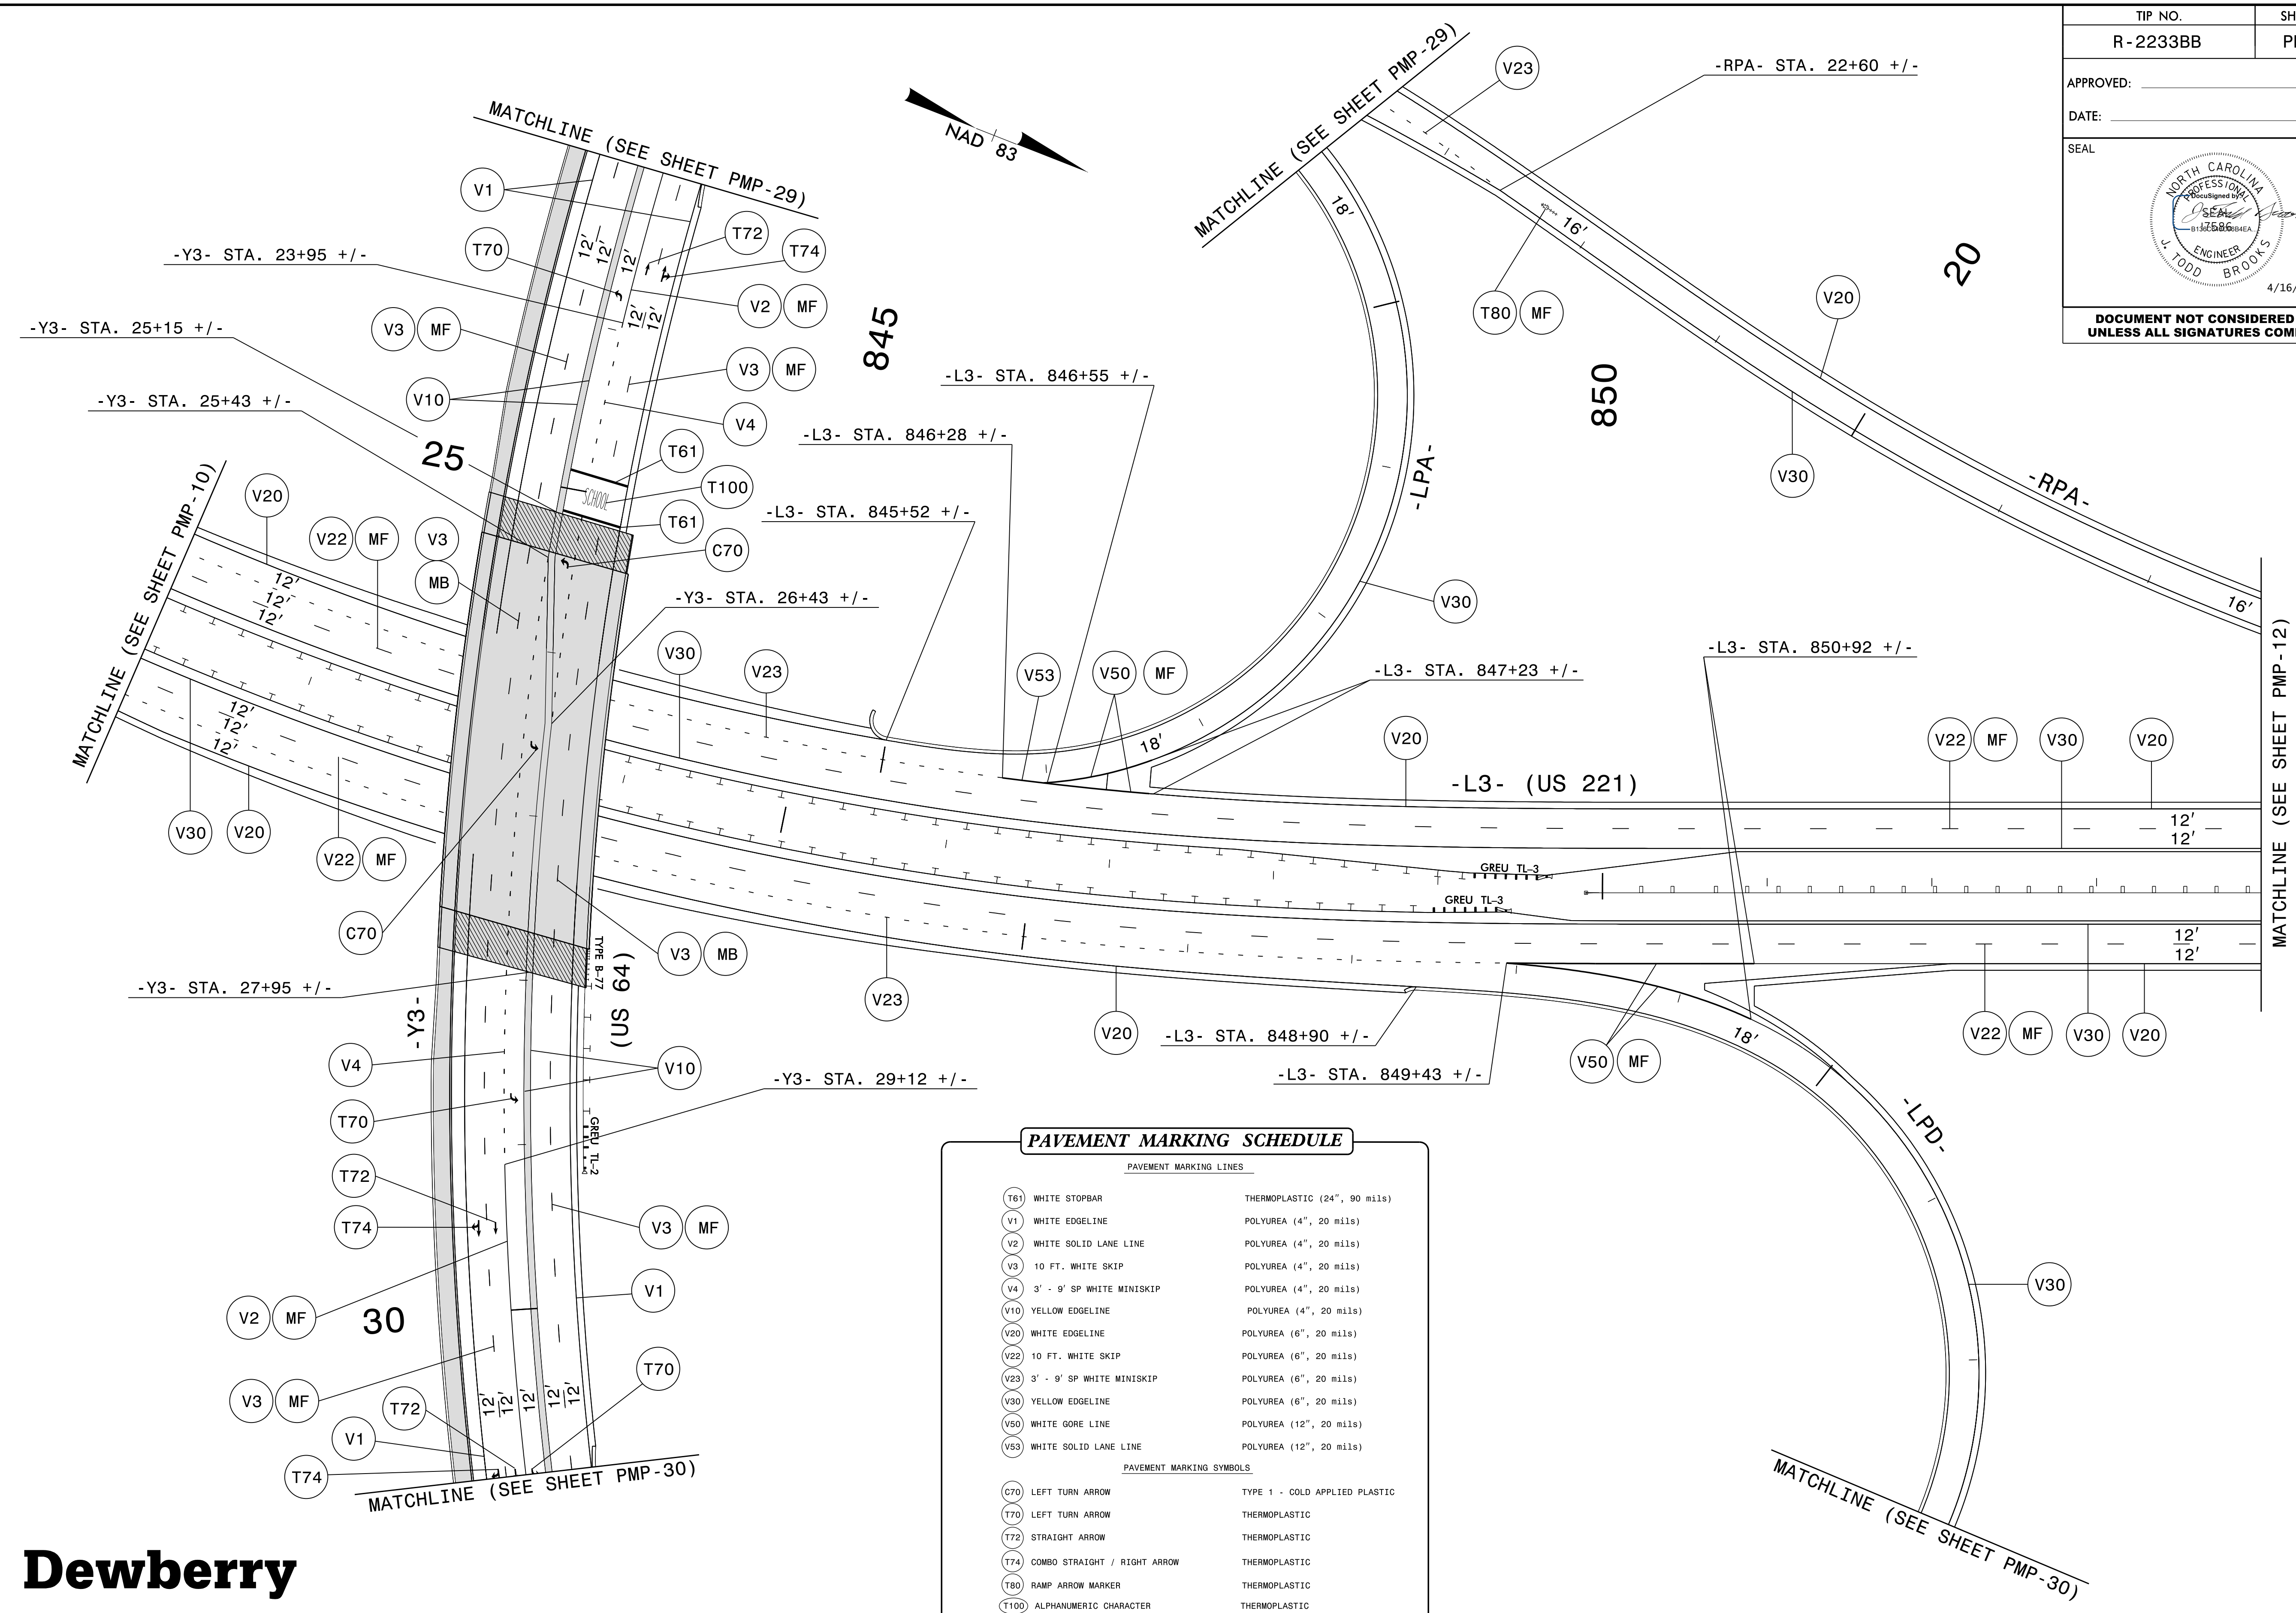

PAVEMENT MARKING SCHEDULE	
PAVEMENT MARKING LINES	
(T61) WHITE STOPBAR	THERMOPLASTIC (24", 90 mils)
(V1) WHITE EDGELINE	POLYUREA (4", 20 mils)
(V2) WHITE SOLID LANE LINE	POLYUREA (4", 20 mils)
(V3) 10 FT. WHITE SKIP	POLYUREA (4", 20 mils)
(V4) 3' - 9" SP WHITE MINISKIP	POLYUREA (4", 20 mils)
(V10) YELLOW EDGELINE	POLYUREA (4", 20 mils)
(V20) WHITE EDGELINE	POLYUREA (6", 20 mils)
(V22) 10 FT. WHITE SKIP	POLYUREA (6", 20 mils)
(V23) 3' - 9" SP WHITE MINISKIP	POLYUREA (6", 20 mils)
(V30) YELLOW EDGELINE	POLYUREA (6", 20 mils)
(V50) WHITE GORE LINE	POLYUREA (12", 20 mils)
(V53) WHITE SOLID LANE LINE	POLYUREA (12", 20 mils)
PAVEMENT MARKING SYMBOLS	
(C70) LEFT TURN ARROW	TYPE 1 - COLD APPLIED PLASTIC
(T70) LEFT TURN ARROW	THERMOPLASTIC
(T72) STRAIGHT ARROW	THERMOPLASTIC
(T74) COMBO STRAIGHT / RIGHT ARROW	THERMOPLASTIC
(T80) RAMP ARROW MARKER	THERMOPLASTIC
(T100) ALPHANUMERIC CHARACTER	THERMOPLASTIC
PAVEMENT MARKERS	
(MB) CRYSTAL AND RED	PERMANENT RAISED
(MF) CRYSTAL AND RED	PERMANENT SNOWPLOWABLE

PAVEMENT MARKING DETAIL

I6-APP-2020_I04I
 P:\50075\20\CAD\CIVIL\N-2233BB\Trg\fig\PM\Plans\2233BB_PMP_PMP_IL.dgn
 JTB
 AT PC0036KJ



2610 WYCLIFF ROAD
 SUITE 410
 RALEIGH, NC 27607
 PHONE: 919-881-9939
 NC COA No. F-0929