
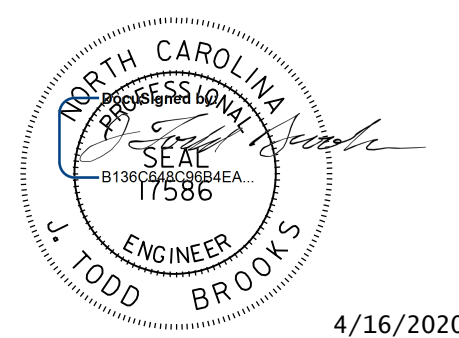



TIP NO. R-2233BB	SHEET NO. PMP-12
APPROVED: _____	
DATE: _____	
SEAL	
	
4/16/2020	
<b>DOCUMENT NOT CONSIDERED FINAL UNLESS ALL SIGNATURES COMPLETED</b>	

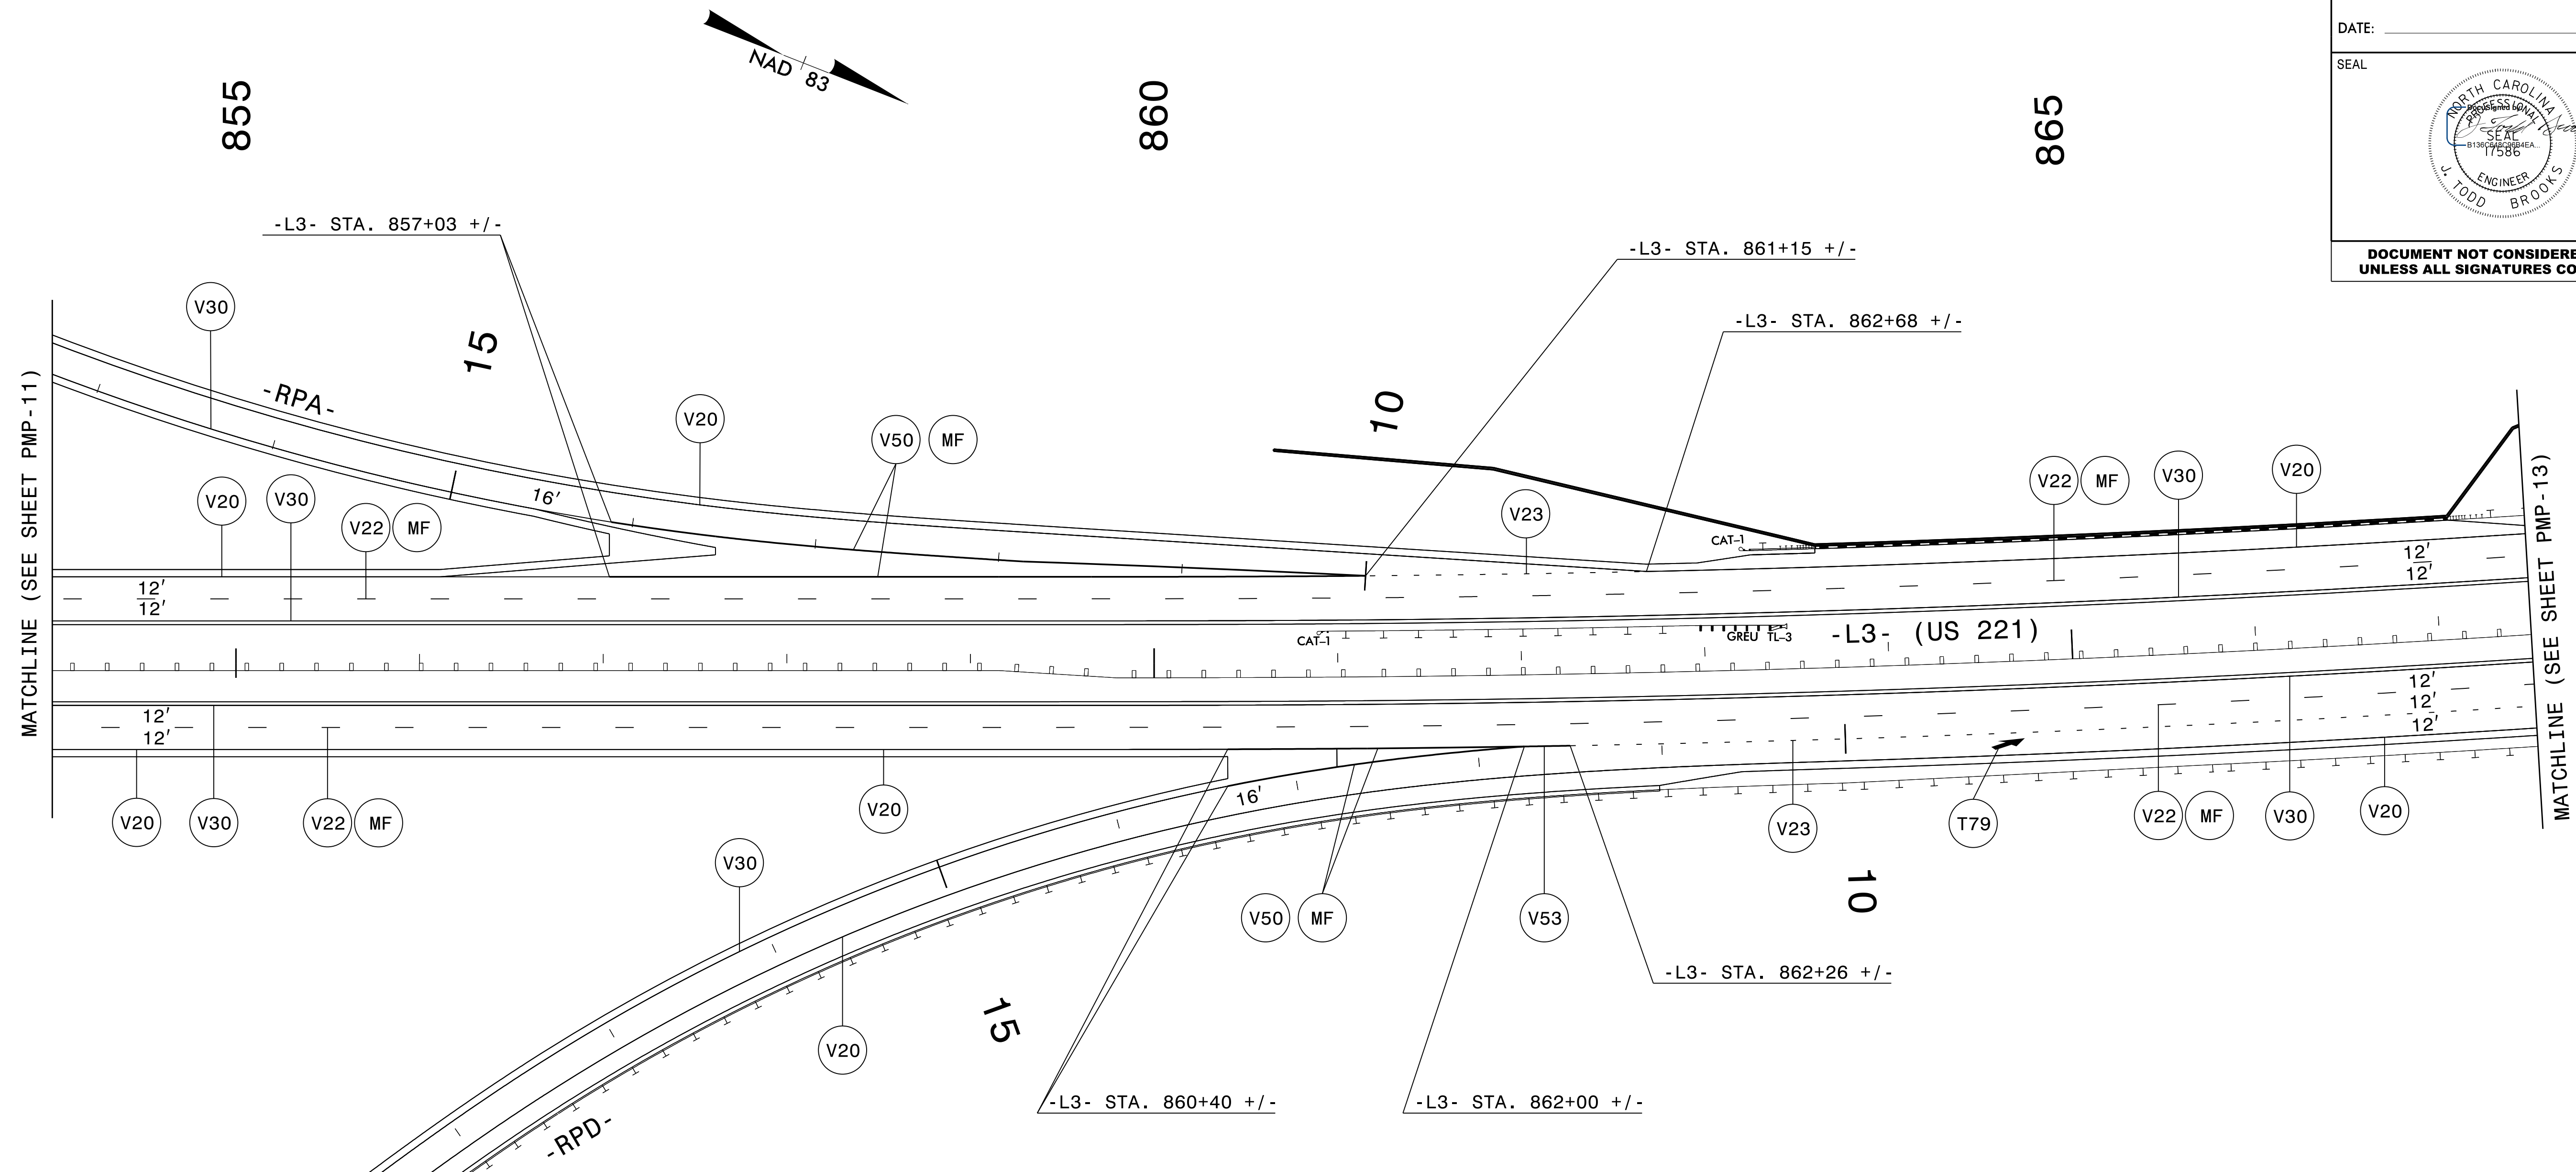

PAVEMENT MARKING LINES		
V20	WHITE EDGELINE	POLYUREA (6", 20 mils)
V22	10 FT. WHITE SKIP	POLYUREA (6", 20 mils)
V23	3' - 9' SP WHITE MINISKIP	POLYUREA (6", 20 mils)
V30	YELLOW EDGELINE	POLYUREA (6", 20 mils)
V50	WHITE GORE LINE	POLYUREA (12", 20 mils)
V53	WHITE SOLID LANE LINE	POLYUREA (12", 20 mils)
PAVEMENT MARKING SYMBOLS		
T79	MERGE ARROW	THERMOPLASTIC
PAVEMENT MARKERS		
MF	CRYSTAL AND RED	PERMANENT SNOWPLOWABLE

**PAVEMENT MARKING DETAIL**

I6-APP-2020\_10.dwg  
 P:\50075420\CAD\CIVIL\N-2233BB\Tr of fig\PMP\Plans\R2233BB\_PMP\_PMP\_12.dgn  
 JTB



**Dewberry**  
 2610 WYCLIFF ROAD  
 SUITE 410  
 RALEIGH, NC 27607  
 PHONE: 919-881-9939  
 NC COA No. F-0929