


TIP NO. R-2233BB	SHEET NO. PMP-13
APPROVED: _____	
DATE: _____	
SEAL	
4/16/2020	
DOCUMENT NOT CONSIDERED FINAL UNLESS ALL SIGNATURES COMPLETED	

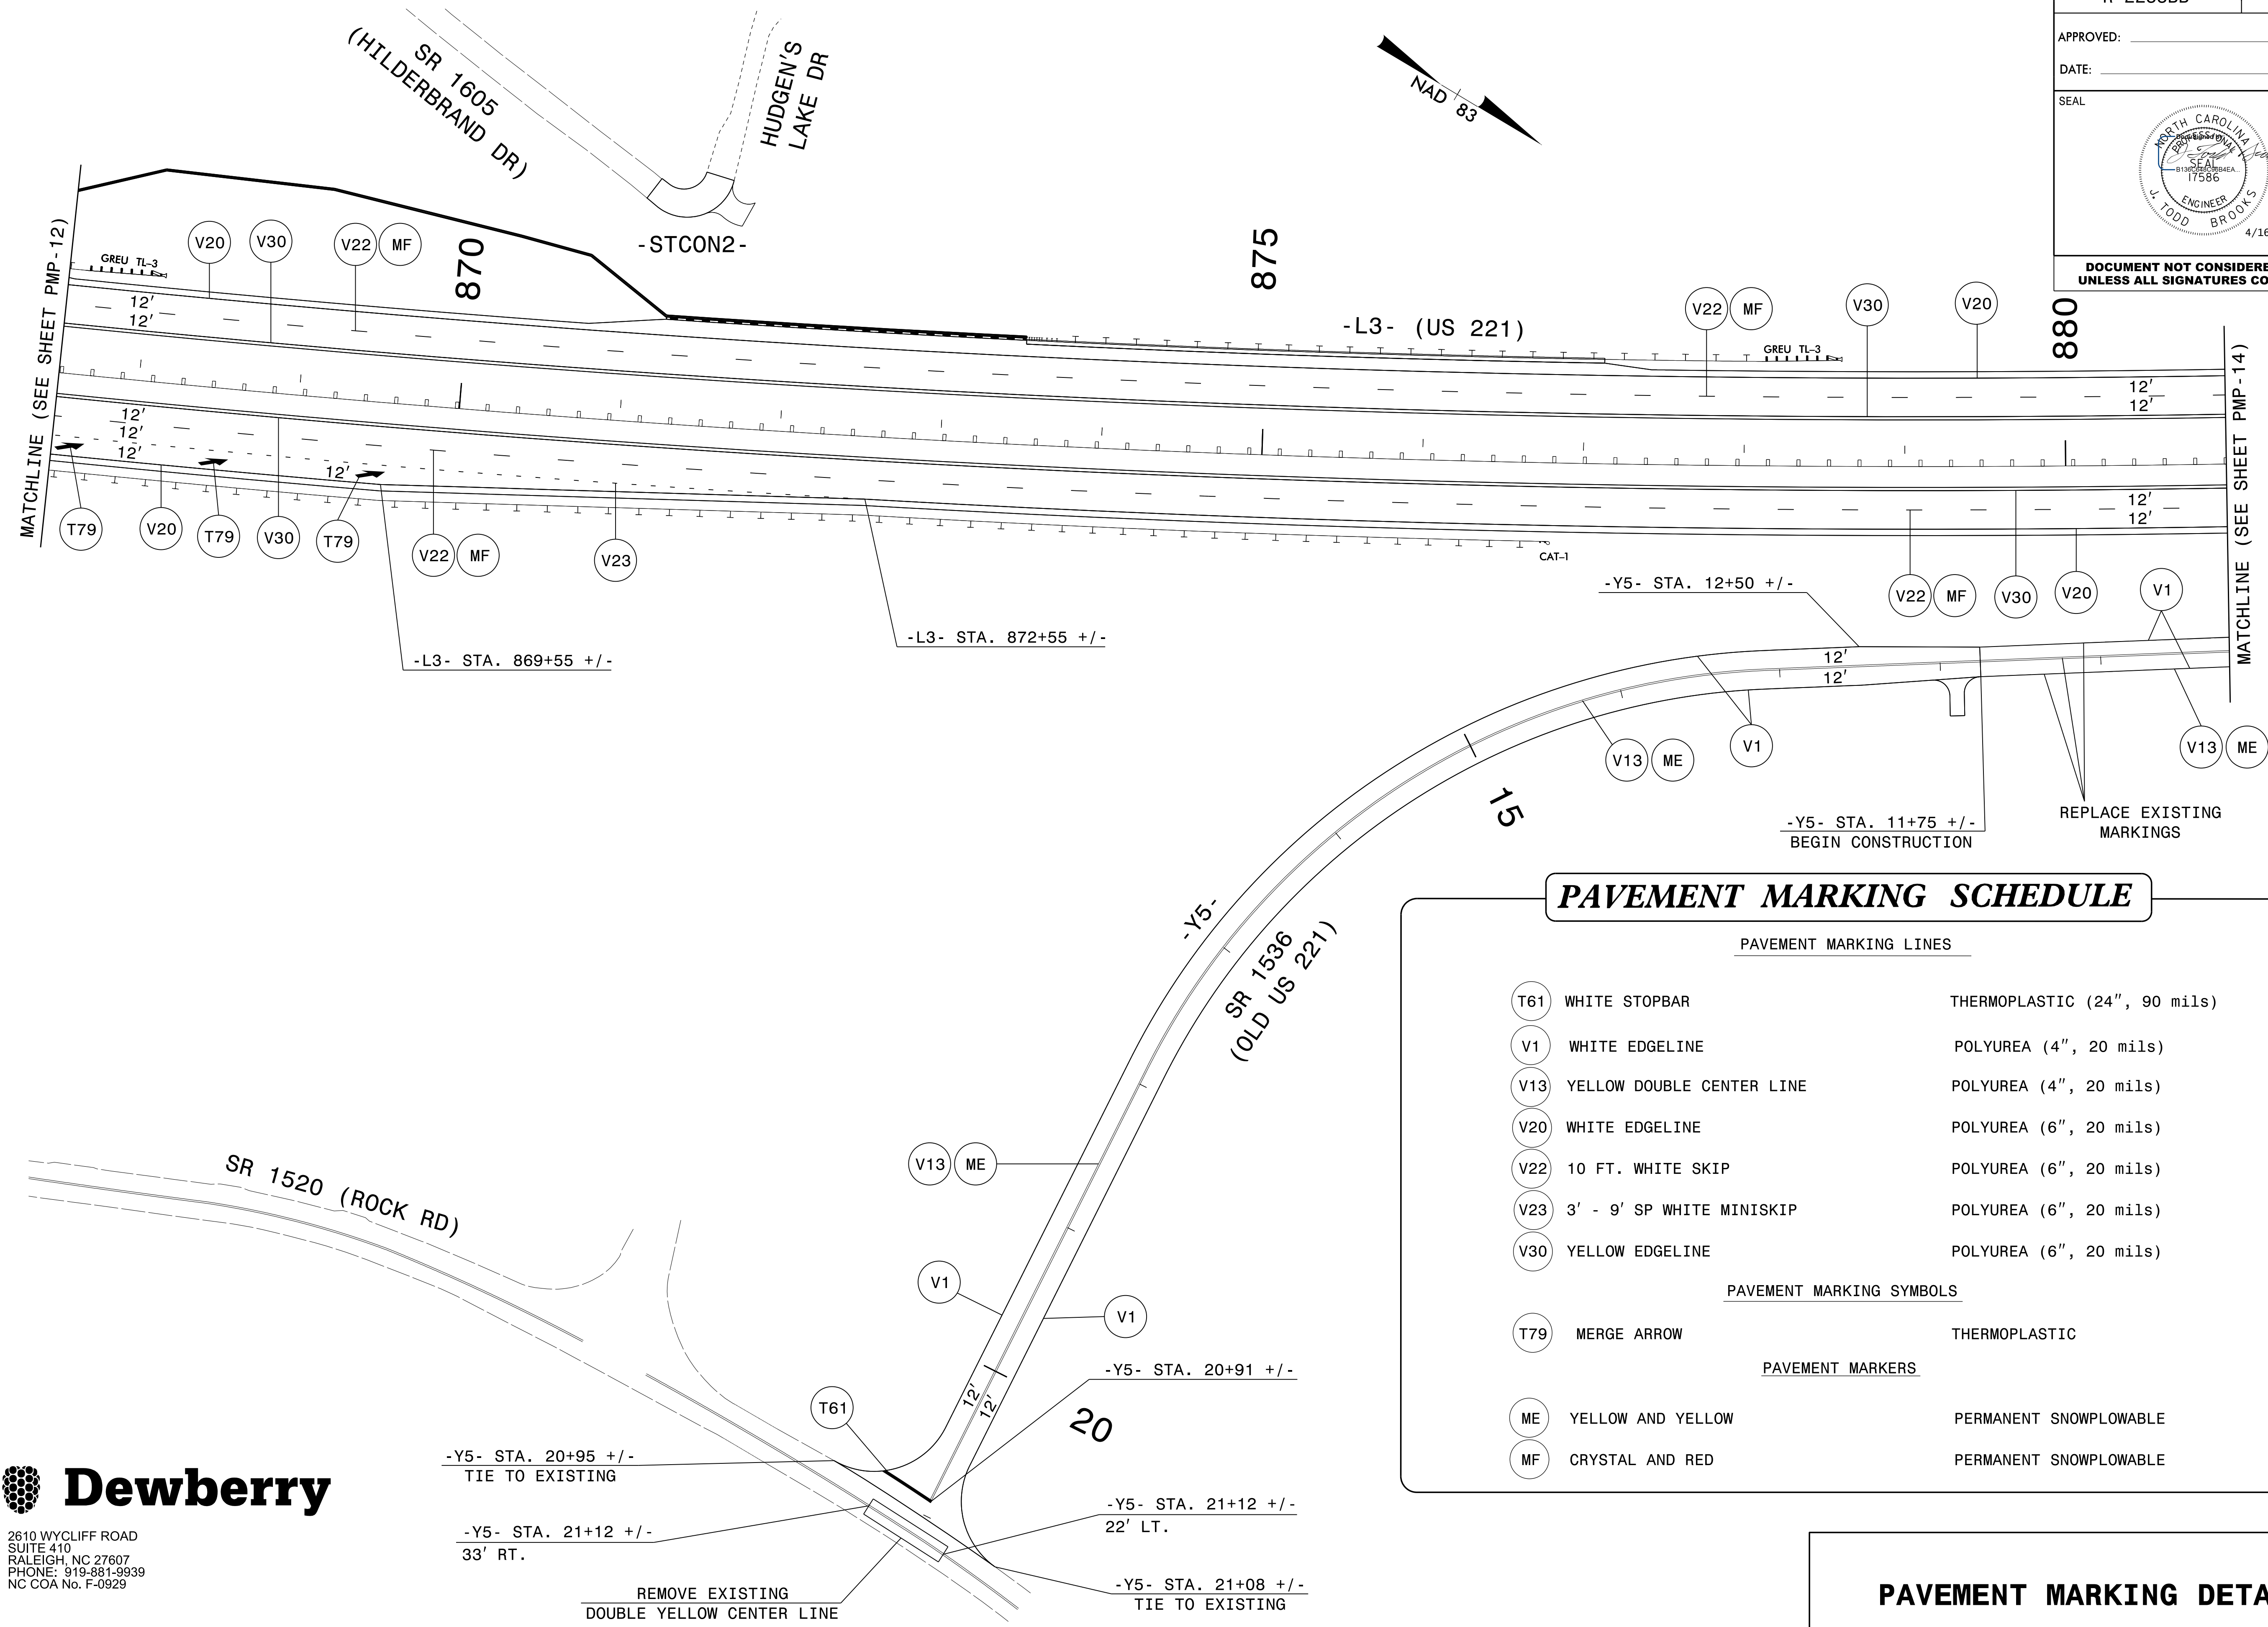

PAVEMENT MARKING SCHEDULE

PAVEMENT MARKING LINES		
T61	WHITE STOPBAR	THERMOPLASTIC (24", 90 mils)
V1	WHITE EDGELINE	POLYUREA (4", 20 mils)
V13	YELLOW DOUBLE CENTER LINE	POLYUREA (4", 20 mils)
V20	WHITE EDGELINE	POLYUREA (6", 20 mils)
V22	10 FT. WHITE SKIP	POLYUREA (6", 20 mils)
V23	3' - 9' SP WHITE MINISKIP	POLYUREA (6", 20 mils)
V30	YELLOW EDGELINE	POLYUREA (6", 20 mils)
PAVEMENT MARKING SYMBOLS		
T79	MERGE ARROW	THERMOPLASTIC
PAVEMENT MARKERS		
ME	YELLOW AND YELLOW	PERMANENT SNOWPLOWABLE
MF	CRYSTAL AND RED	PERMANENT SNOWPLOWABLE

PAVEMENT MARKING DETAIL

2610 WYCLIFF ROAD
SUITE 410
RALEIGH, NC 27607
PHONE: 919-881-9939
NC COA No. F-0929

I6-APP-2020_10.dwg
 P:\50015\20\CAD\CIVIL\N-2233BB\Tr of fic\PM\Plans\R2233BB_PMP_PMP_13.dwg
 JTB
 AT PC0036KJ