
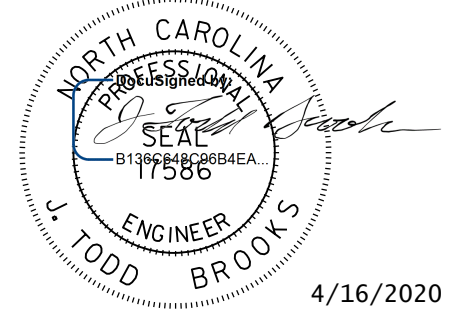


TIP NO. R-2233BB	SHEET NO. PMP-15
APPROVED: _____	
DATE: _____	
SEAL	
	
4/16/2020	
DOCUMENT NOT CONSIDERED FINAL UNLESS ALL SIGNATURES COMPLETED	

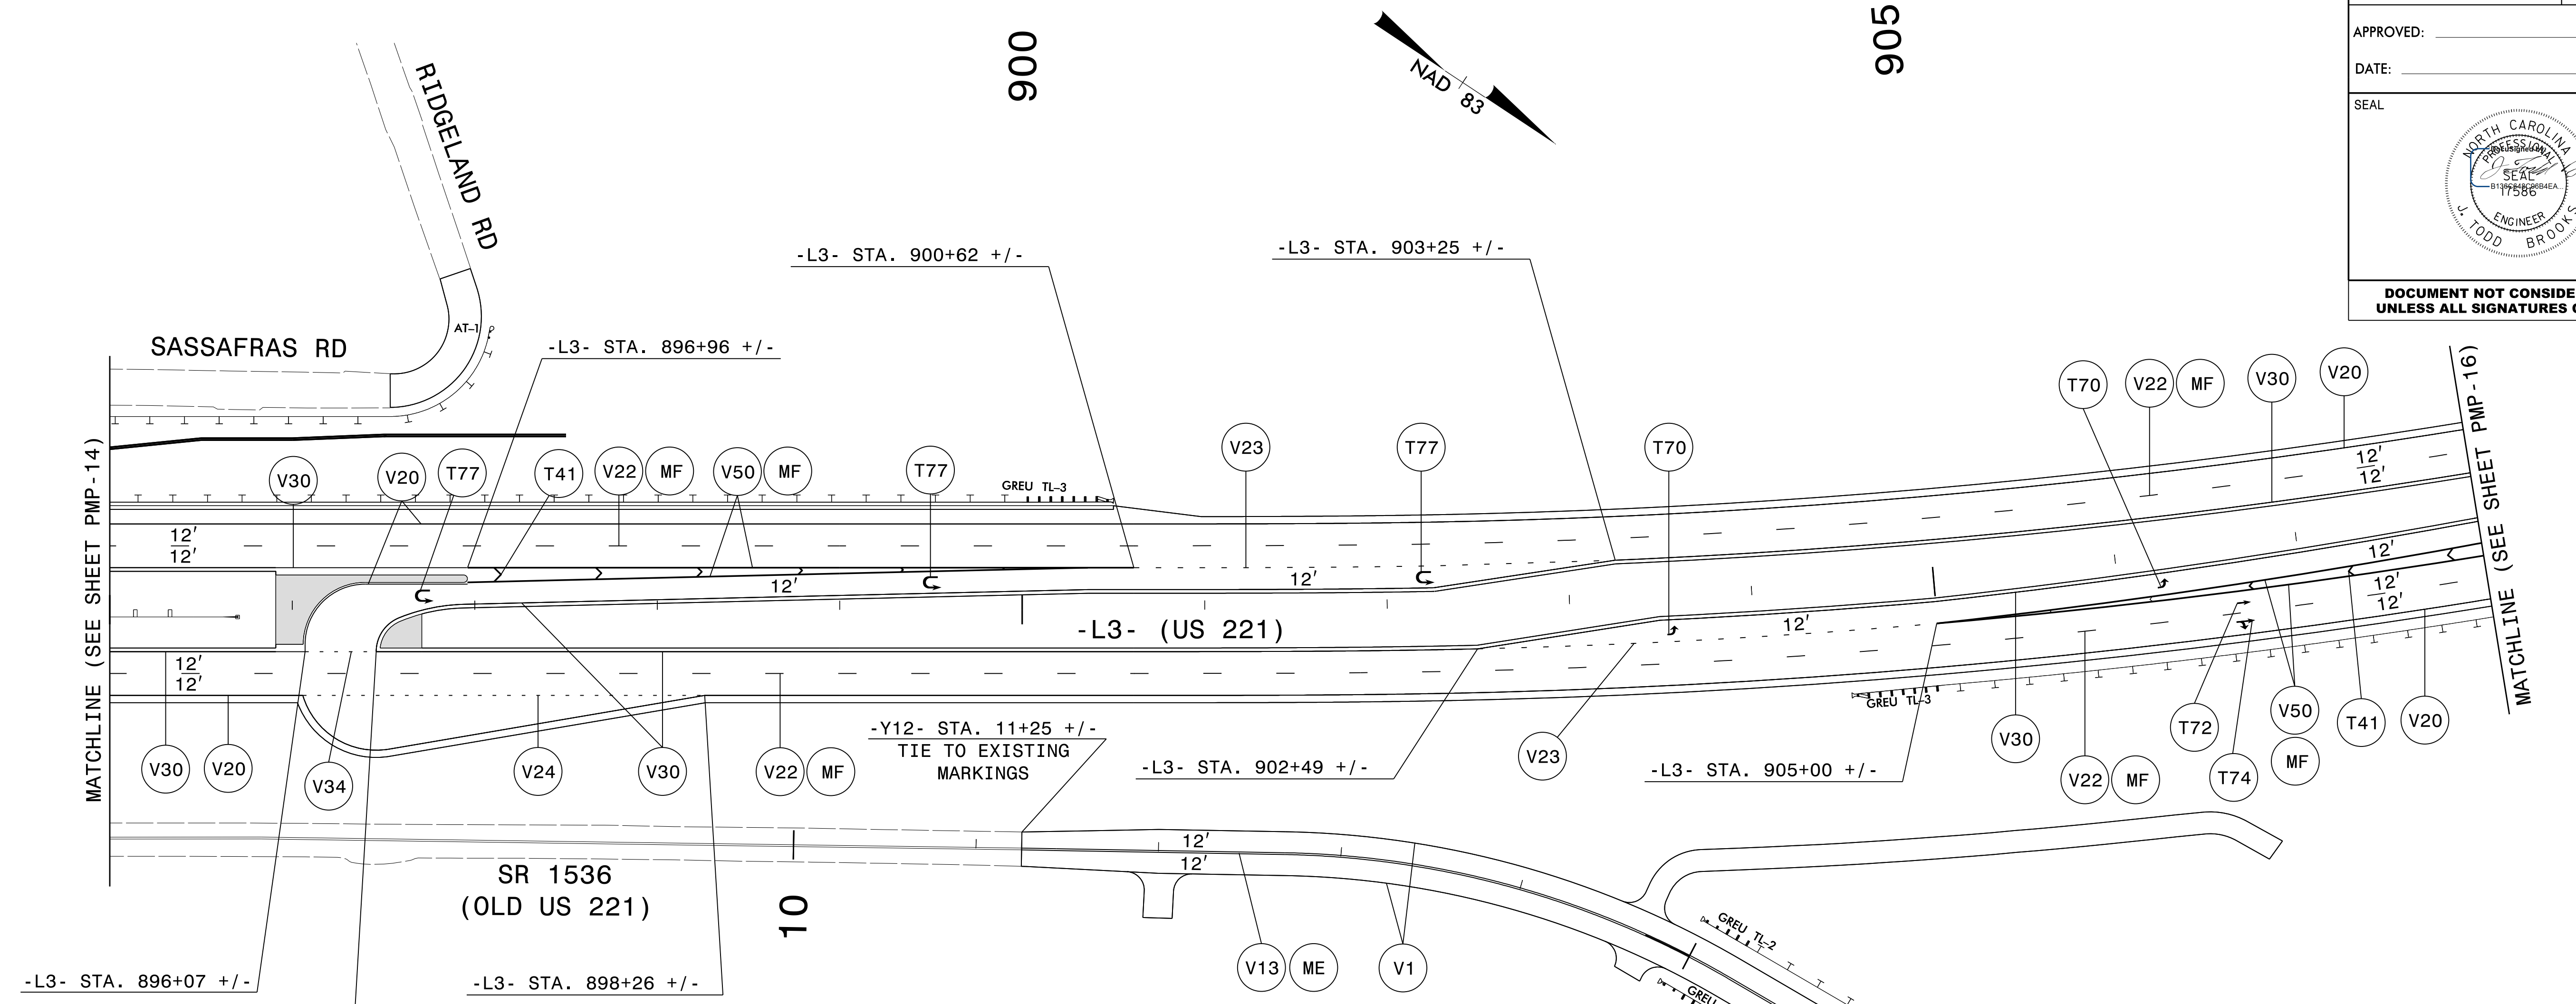


**PAVEMENT MARKING SCHEDULE**

PAVEMENT MARKING LINES		
(T41)	WHITE DIAGONAL	THERMOPLASTIC (8", 90 mils)
(V1)	WHITE EDGELINE	POLYUREA (4", 20 mils)
(V13)	YELLOW DOUBLE CENTER LINE	POLYUREA (4", 20 mils)
(V20)	WHITE EDGELINE	POLYUREA (6", 20 mils)
(V22)	10 FT. WHITE SKIP	POLYUREA (6", 20 mils)
(V23)	3' - 9' SP WHITE MINISKIP	POLYUREA (6", 20 mils)
(V24)	2' - 6' SP WHITE MINISKIP	POLYUREA (6", 20 mils)
(V30)	YELLOW EDGELINE	POLYUREA (6", 20 mils)
(V34)	2' - 6' SP YELLOW MINISKIP	POLYUREA (6", 20 mils)
(V50)	WHITE GORE LINE	POLYUREA (12", 20 mils)
PAVEMENT MARKING SYMBOLS		
(T70)	LEFT TURN ARROW	THERMOPLASTIC
(T72)	STRAIGHT ARROW	THERMOPLASTIC
(T74)	COMBO STRAIGHT / RIGHT ARROW	THERMOPLASTIC
(T77)	U-TURN ARROW	THERMOPLASTIC
PAVEMENT MARKERS		
(ME)	YELLOW AND YELLOW	PERMANENT SNOWPLOWABLE
(MF)	CRYSTAL AND RED	PERMANENT SNOWPLOWABLE

**PAVEMENT MARKING DETAIL**

I6-APP-2020\_10.dwg  
 P:\50075\20\CAD\CIVIL\N-2233BB\Trg\fig\pmp\Plans\R2233BB\_PMP\_PMP\_15.dgn  
 JTB



2610 WYCLIFF ROAD  
 SUITE 410  
 RALEIGH, NC 27607  
 PHONE: 919-881-9939  
 NC COA No. F-0929