



TIP NO. R-2233BB	SHEET NO. PMP-16
APPROVED: _____	
DATE: _____	
SEAL	
DOCUMENT NOT CONSIDERED FINAL UNLESS ALL SIGNATURES COMPLETED	

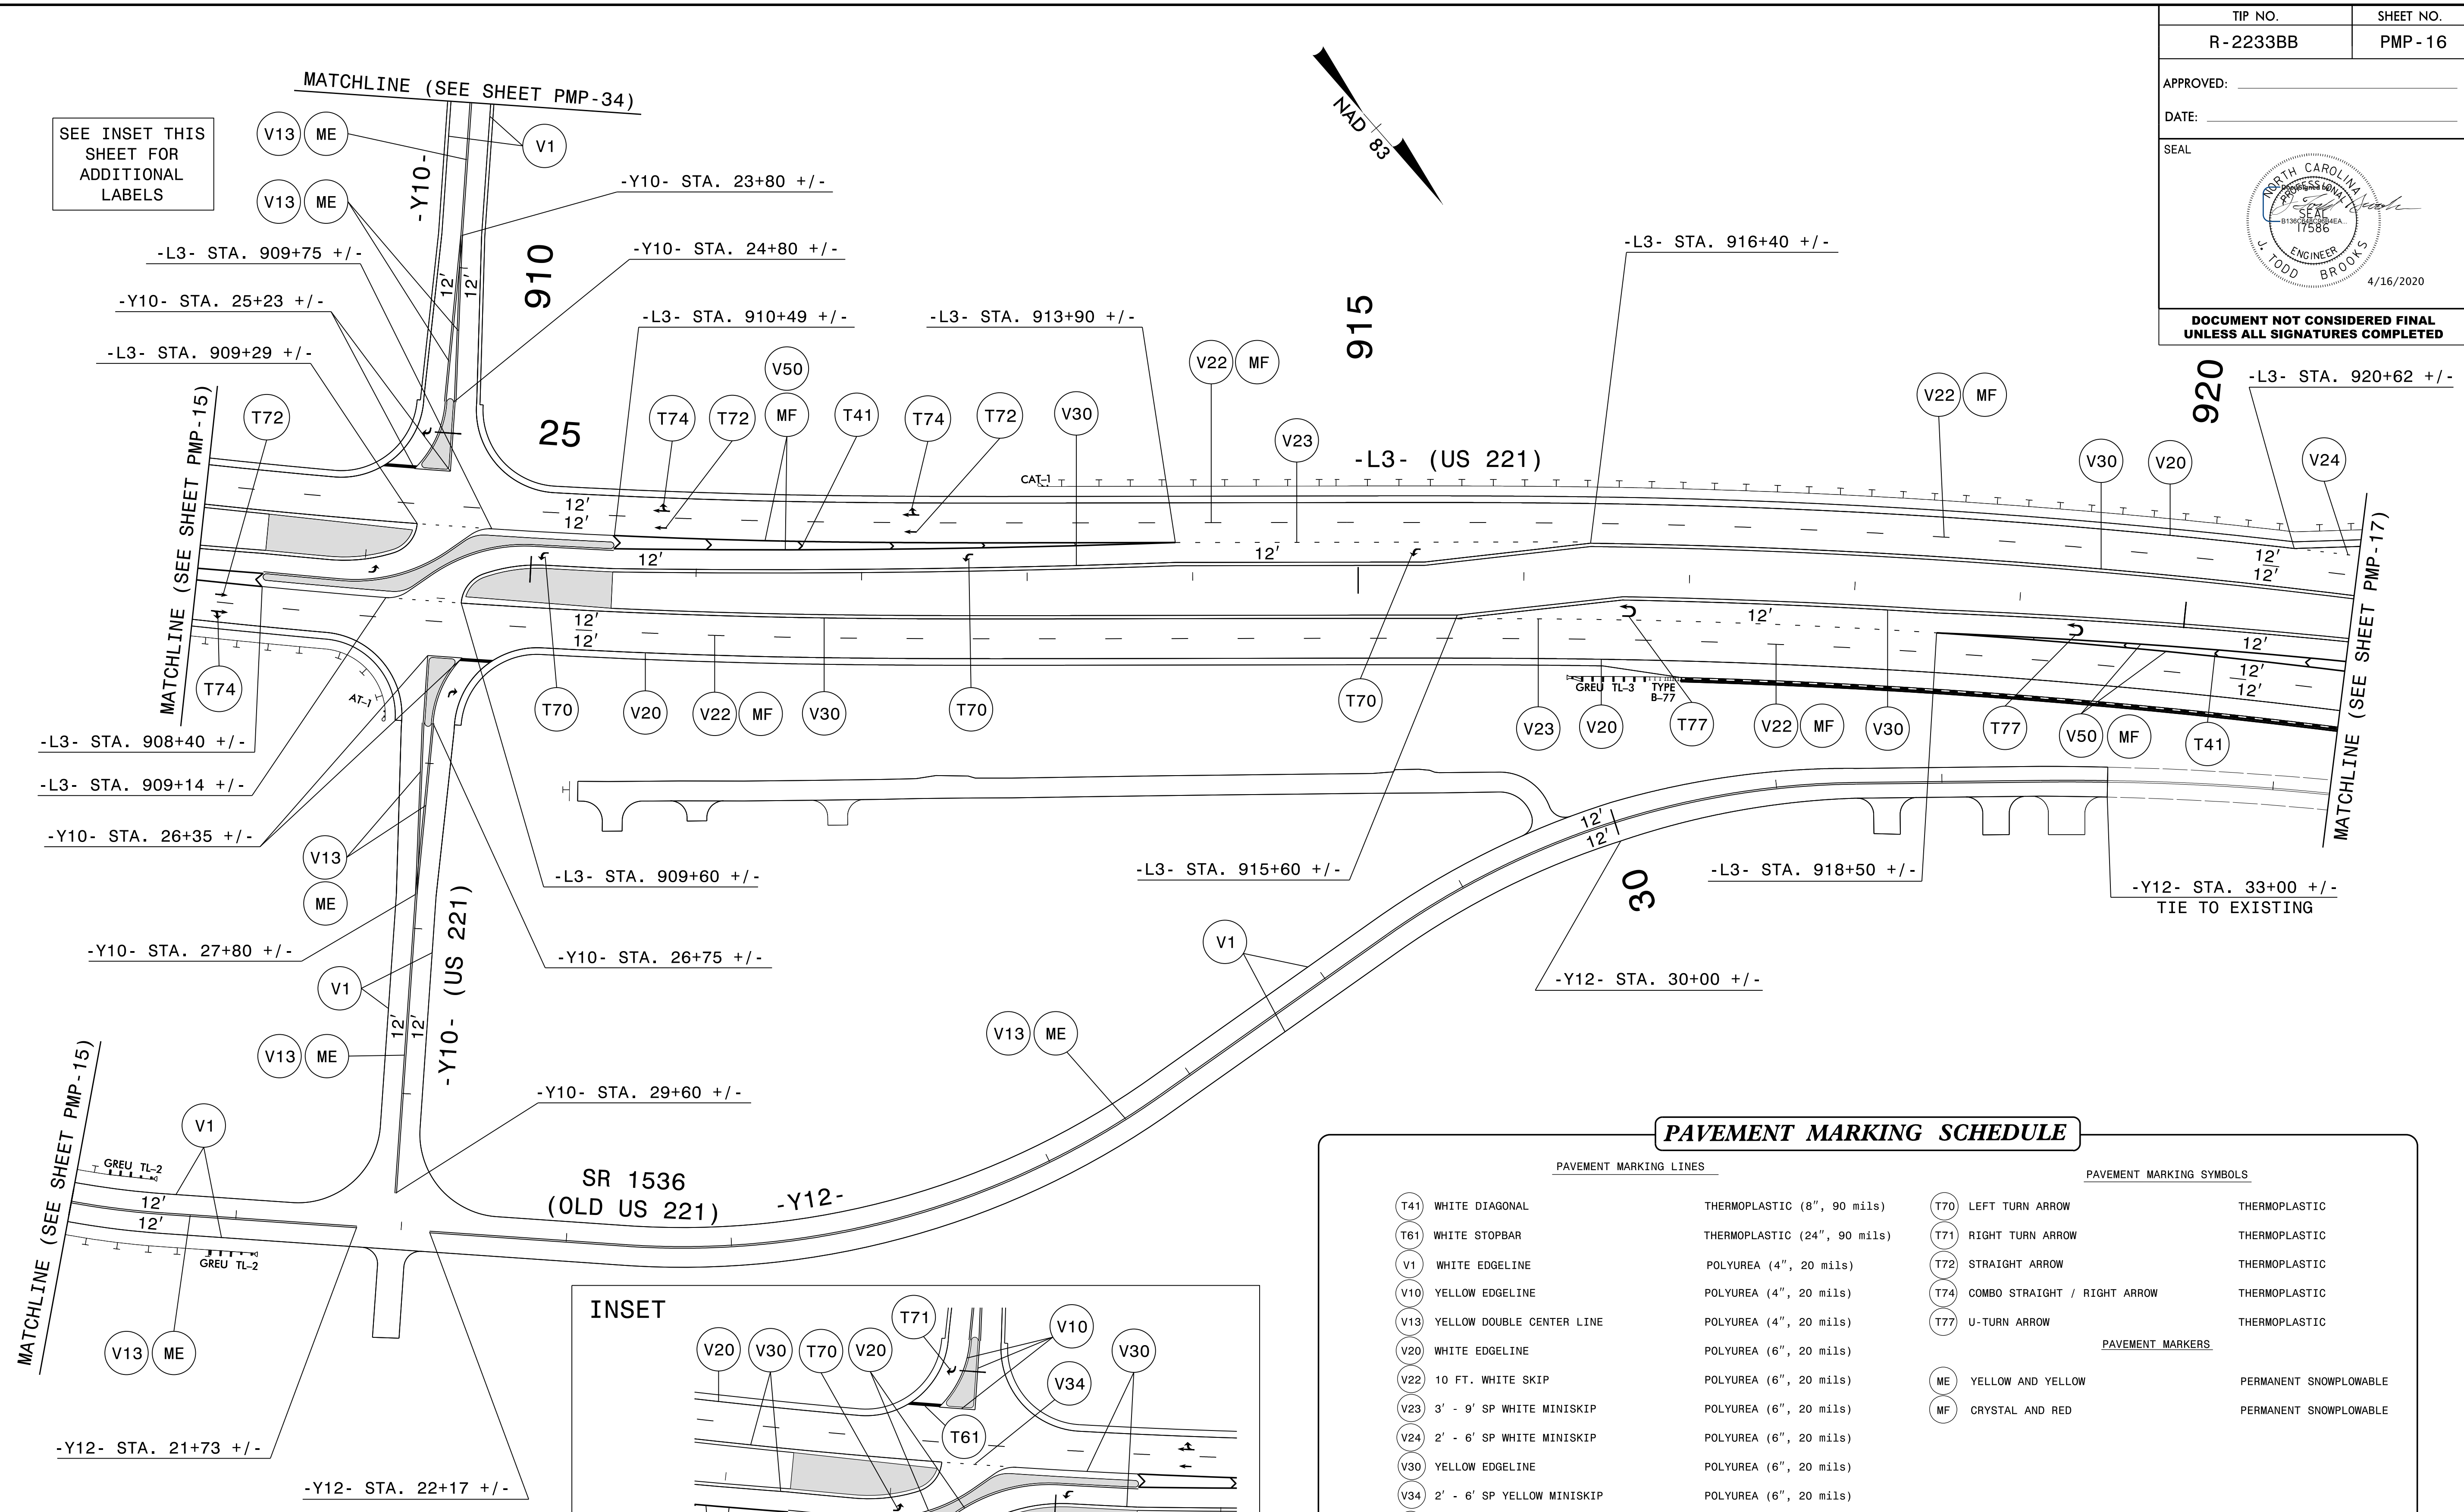

SEE INSET THIS SHEET FOR ADDITIONAL LABELS

16-APR-2020 10:41 P:\500715420\CAD\CIVIL\N-2233BB\Tr-offic\PMP\Plans\R2233BB_PMP_PMP_16.dgn AT PC0036KJ

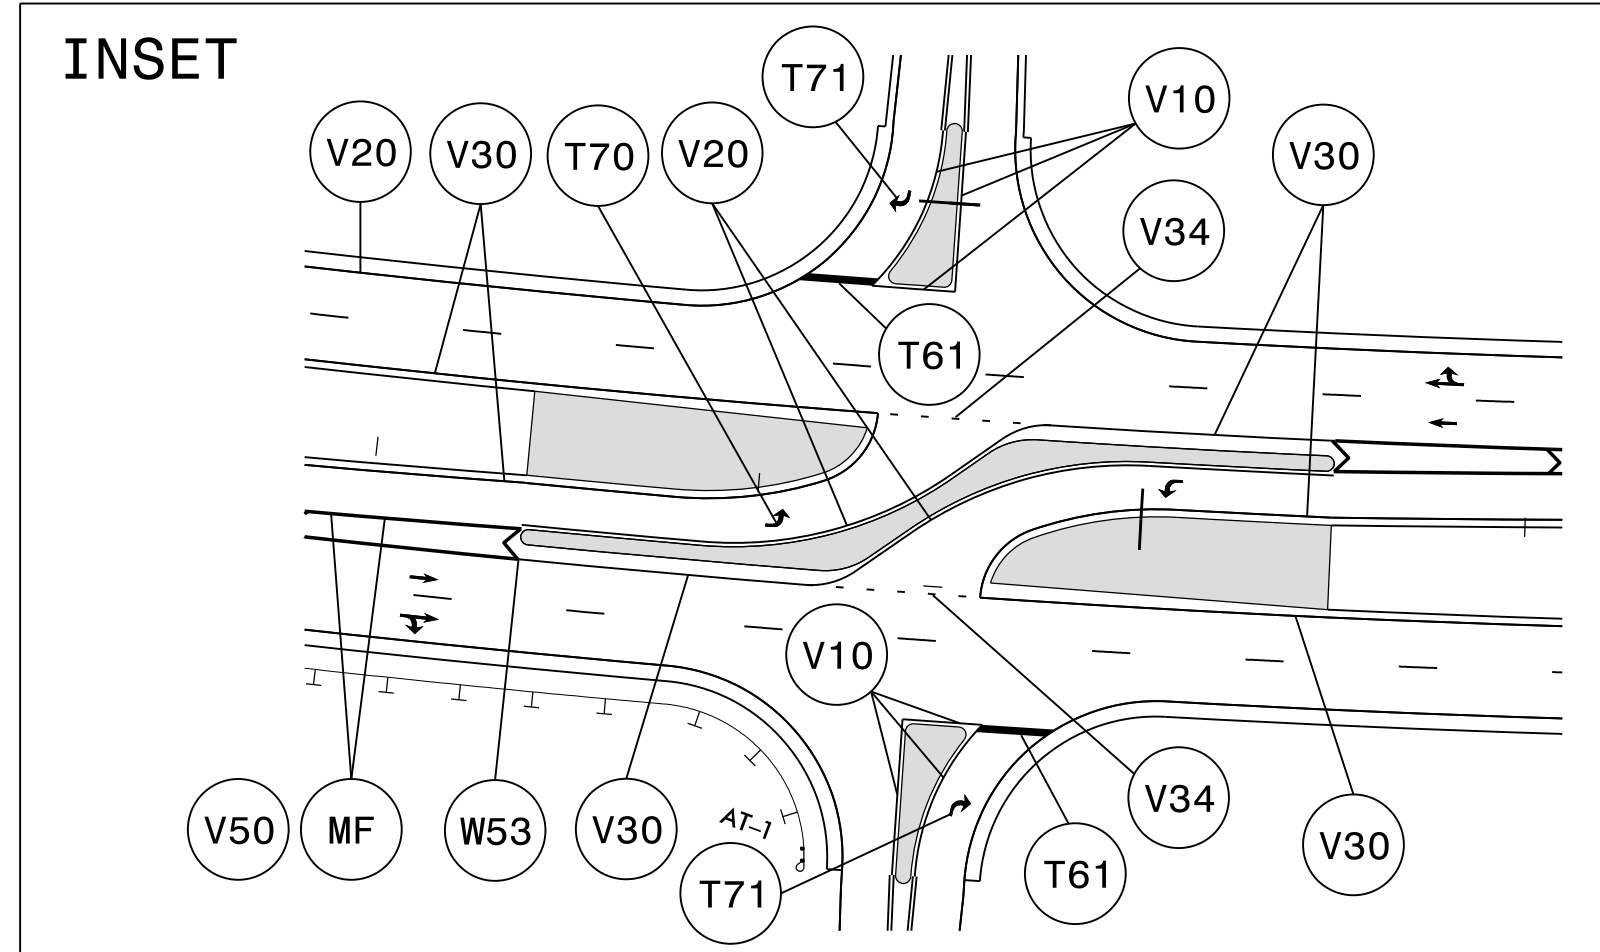

PAVEMENT MARKING SCHEDULE

PAVEMENT MARKING LINES		PAVEMENT MARKING SYMBOLS	
T41	WHITE DIAGONAL	T70	LEFT TURN ARROW
T61	WHITE STOPBAR	T71	RIGHT TURN ARROW
V1	WHITE EDGELINE	T72	STRAIGHT ARROW
V10	YELLOW EDGELINE	T74	COMBO STRAIGHT / RIGHT ARROW
V13	YELLOW DOUBLE CENTER LINE	T77	U-TURN ARROW
V20	WHITE EDGELINE		
V22	10 FT. WHITE SKIP		
V23	3' - 9' SP WHITE MINISKIP		
V24	2' - 6' SP WHITE MINISKIP		
V30	YELLOW EDGELINE		
V34	2' - 6' SP YELLOW MINISKIP		
V50	WHITE GORE LINE		
	THERMOPLASTIC (8", 90 mils)		THERMOPLASTIC
	THERMOPLASTIC (24", 90 mils)		THERMOPLASTIC
	POLYUREA (4", 20 mils)		THERMOPLASTIC
	POLYUREA (4", 20 mils)		THERMOPLASTIC
	POLYUREA (6", 20 mils)		THERMOPLASTIC
	POLYUREA (6", 20 mils)		THERMOPLASTIC
	POLYUREA (6", 20 mils)		THERMOPLASTIC
	POLYUREA (6", 20 mils)		THERMOPLASTIC
	POLYUREA (6", 20 mils)		THERMOPLASTIC
	POLYUREA (6", 20 mils)		THERMOPLASTIC
	POLYUREA (12", 20 mils)		THERMOPLASTIC
		ME	YELLOW AND YELLOW
		MF	CRYSTAL AND RED
			PERMANENT SNOWPLOWABLE
			PERMANENT SNOWPLOWABLE

2610 WYCLIFF ROAD
SUITE 410
RALEIGH, NC 27607
PHONE: 919-881-9939
NC COA No. F-0929

PAVEMENT MARKING DETAIL