


TIP NO. R-2233BB	SHEET NO. PMP-17
APPROVED: _____	
DATE: _____	
SEAL	
<b>DOCUMENT NOT CONSIDERED FINAL UNLESS ALL SIGNATURES COMPLETED</b>	

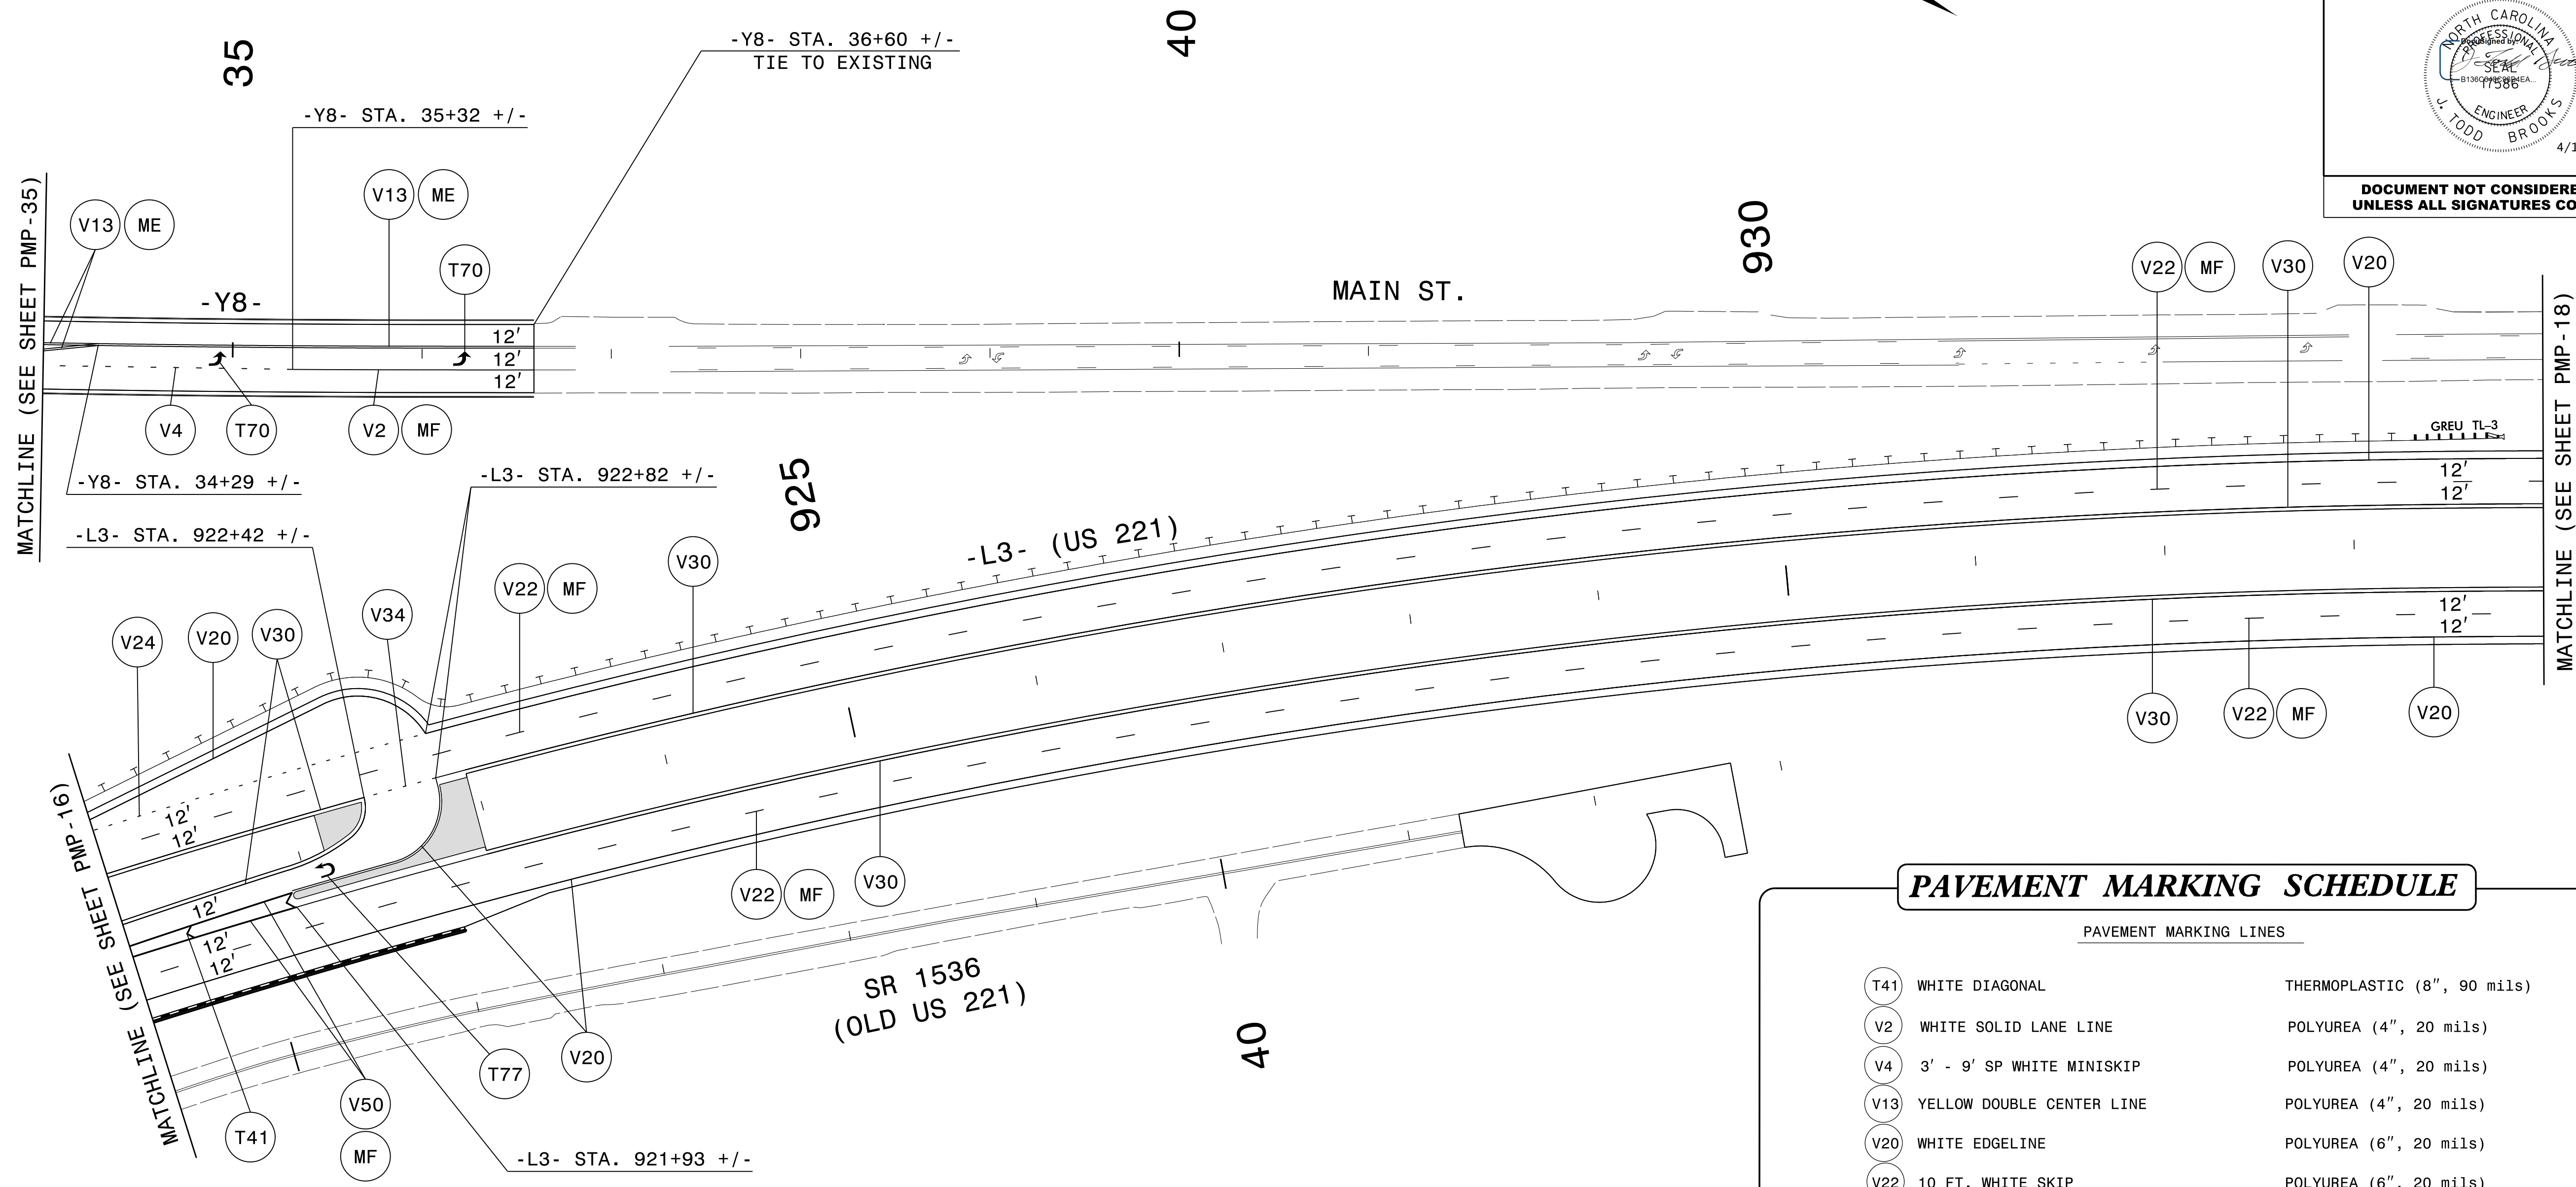

**PAVEMENT MARKING SCHEDULE**

PAVEMENT MARKING LINES		
T41	WHITE DIAGONAL	THERMOPLASTIC (8", 90 mils)
V2	WHITE SOLID LANE LINE	POLYUREA (4", 20 mils)
V4	3' - 9" SP WHITE MINISKIP	POLYUREA (4", 20 mils)
V13	YELLOW DOUBLE CENTER LINE	POLYUREA (4", 20 mils)
V20	WHITE EDGELINE	POLYUREA (6", 20 mils)
V22	10 FT. WHITE SKIP	POLYUREA (6", 20 mils)
V24	2' - 6" SP WHITE MINISKIP	POLYUREA (6", 20 mils)
V30	YELLOW EDGELINE	POLYUREA (6", 20 mils)
V34	2' - 6" SP YELLOW MINISKIP	POLYUREA (6", 20 mils)
V50	WHITE GORE LINE	POLYUREA (12", 20 mils)
PAVEMENT MARKING SYMBOLS		
T70	LEFT TURN ARROW	THERMOPLASTIC
T77	U-TURN ARROW	THERMOPLASTIC
PAVEMENT MARKERS		
ME	YELLOW AND YELLOW	PERMANENT SNOWFLOWABLE
MF	CRYSTAL AND RED	PERMANENT SNOWFLOWABLE

**PAVEMENT MARKING DETAIL**

I6-APP-2020\_10.dwg  
 P:\50075\20\CAD\Civil\N-2233BB\Tr of fic\PM\Plans\2233BB\_PMP\_PMP\_17.dgn  
 JTB



2610 WYCLIFF ROAD  
 SUITE 410  
 RALEIGH, NC 27607  
 PHONE: 919-881-9939  
 NC COA No. F-0929