



TIP NO. R-2233BB	SHEET NO. PMP-18
APPROVED: _____	
DATE: _____	
SEAL	
<b>DOCUMENT NOT CONSIDERED FINAL UNLESS ALL SIGNATURES COMPLETED</b>	

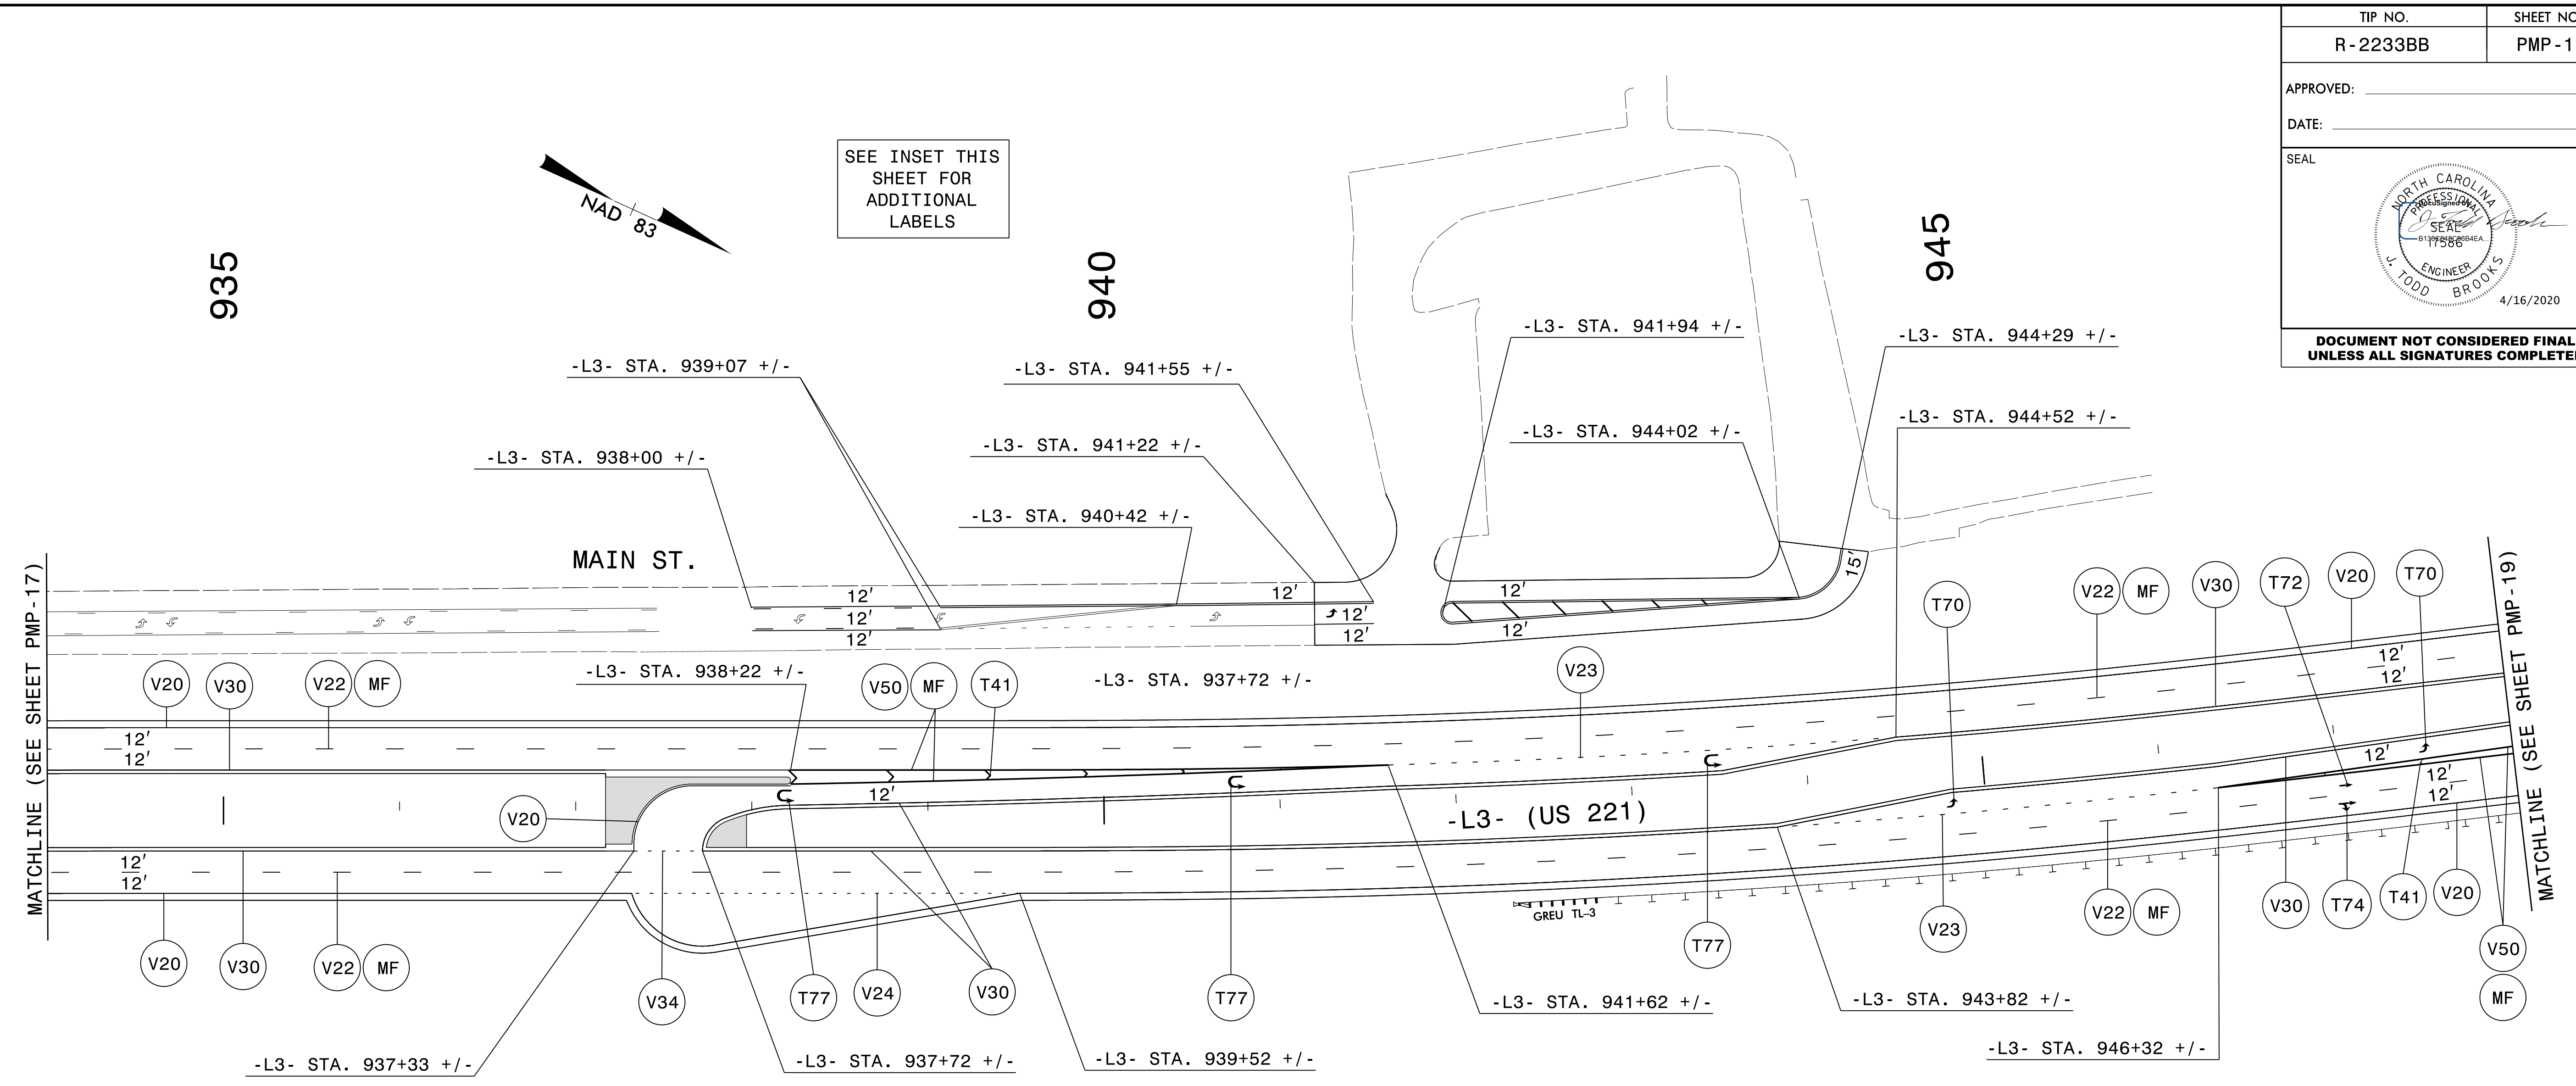

**PAVEMENT MARKING SCHEDULE**

PAVEMENT MARKING LINES	
T41	WHITE DIAGONAL THERMOPLASTIC (8", 90 mils)
T42	YELLOW DIAGONAL THERMOPLASTIC (8", 90 mils)
V1	WHITE EDGELINE POLYUREA (4", 20 mils)
V2	WHITE SOLID LANE LINE POLYUREA (4", 20 mils)
V11	YELLOW SINGLE CENTER POLYUREA (4", 20 mils)
V12	10 FT. YELLOW SKIP POLYUREA (4", 20 mils)
V13	YELLOW DOUBLE CENTER POLYUREA (4", 20 mils)
V20	WHITE EDGELINE POLYUREA (6", 20 mils)
V22	10 FT. WHITE SKIP POLYUREA (6", 20 mils)
V23	3' - 9" SP WHITE MINISKIP POLYUREA (6", 20 mils)
V24	2' - 6" SP WHITE MINISKIP POLYUREA (6", 20 mils)
V30	YELLOW EDGELINE POLYUREA (6", 20 mils)
V34	2' - 6" SP YELLOW MINISKIP POLYUREA (6", 20 mils)
V50	WHITE GORE LINE POLYUREA (12", 20 mils)
PAVEMENT MARKING SYMBOLS	
T70	LEFT TURN ARROW THERMOPLASTIC
T72	STRAIGHT ARROW THERMOPLASTIC
T74	COMBO STRAIGHT / RIGHT ARROW THERMOPLASTIC
T77	U-TURN ARROW THERMOPLASTIC
PAVEMENT MARKERS	
ME	YELLOW AND YELLOW PERMANENT SNOWPLOWABLE
MF	CRYSTAL AND RED PERMANENT SNOWPLOWABLE

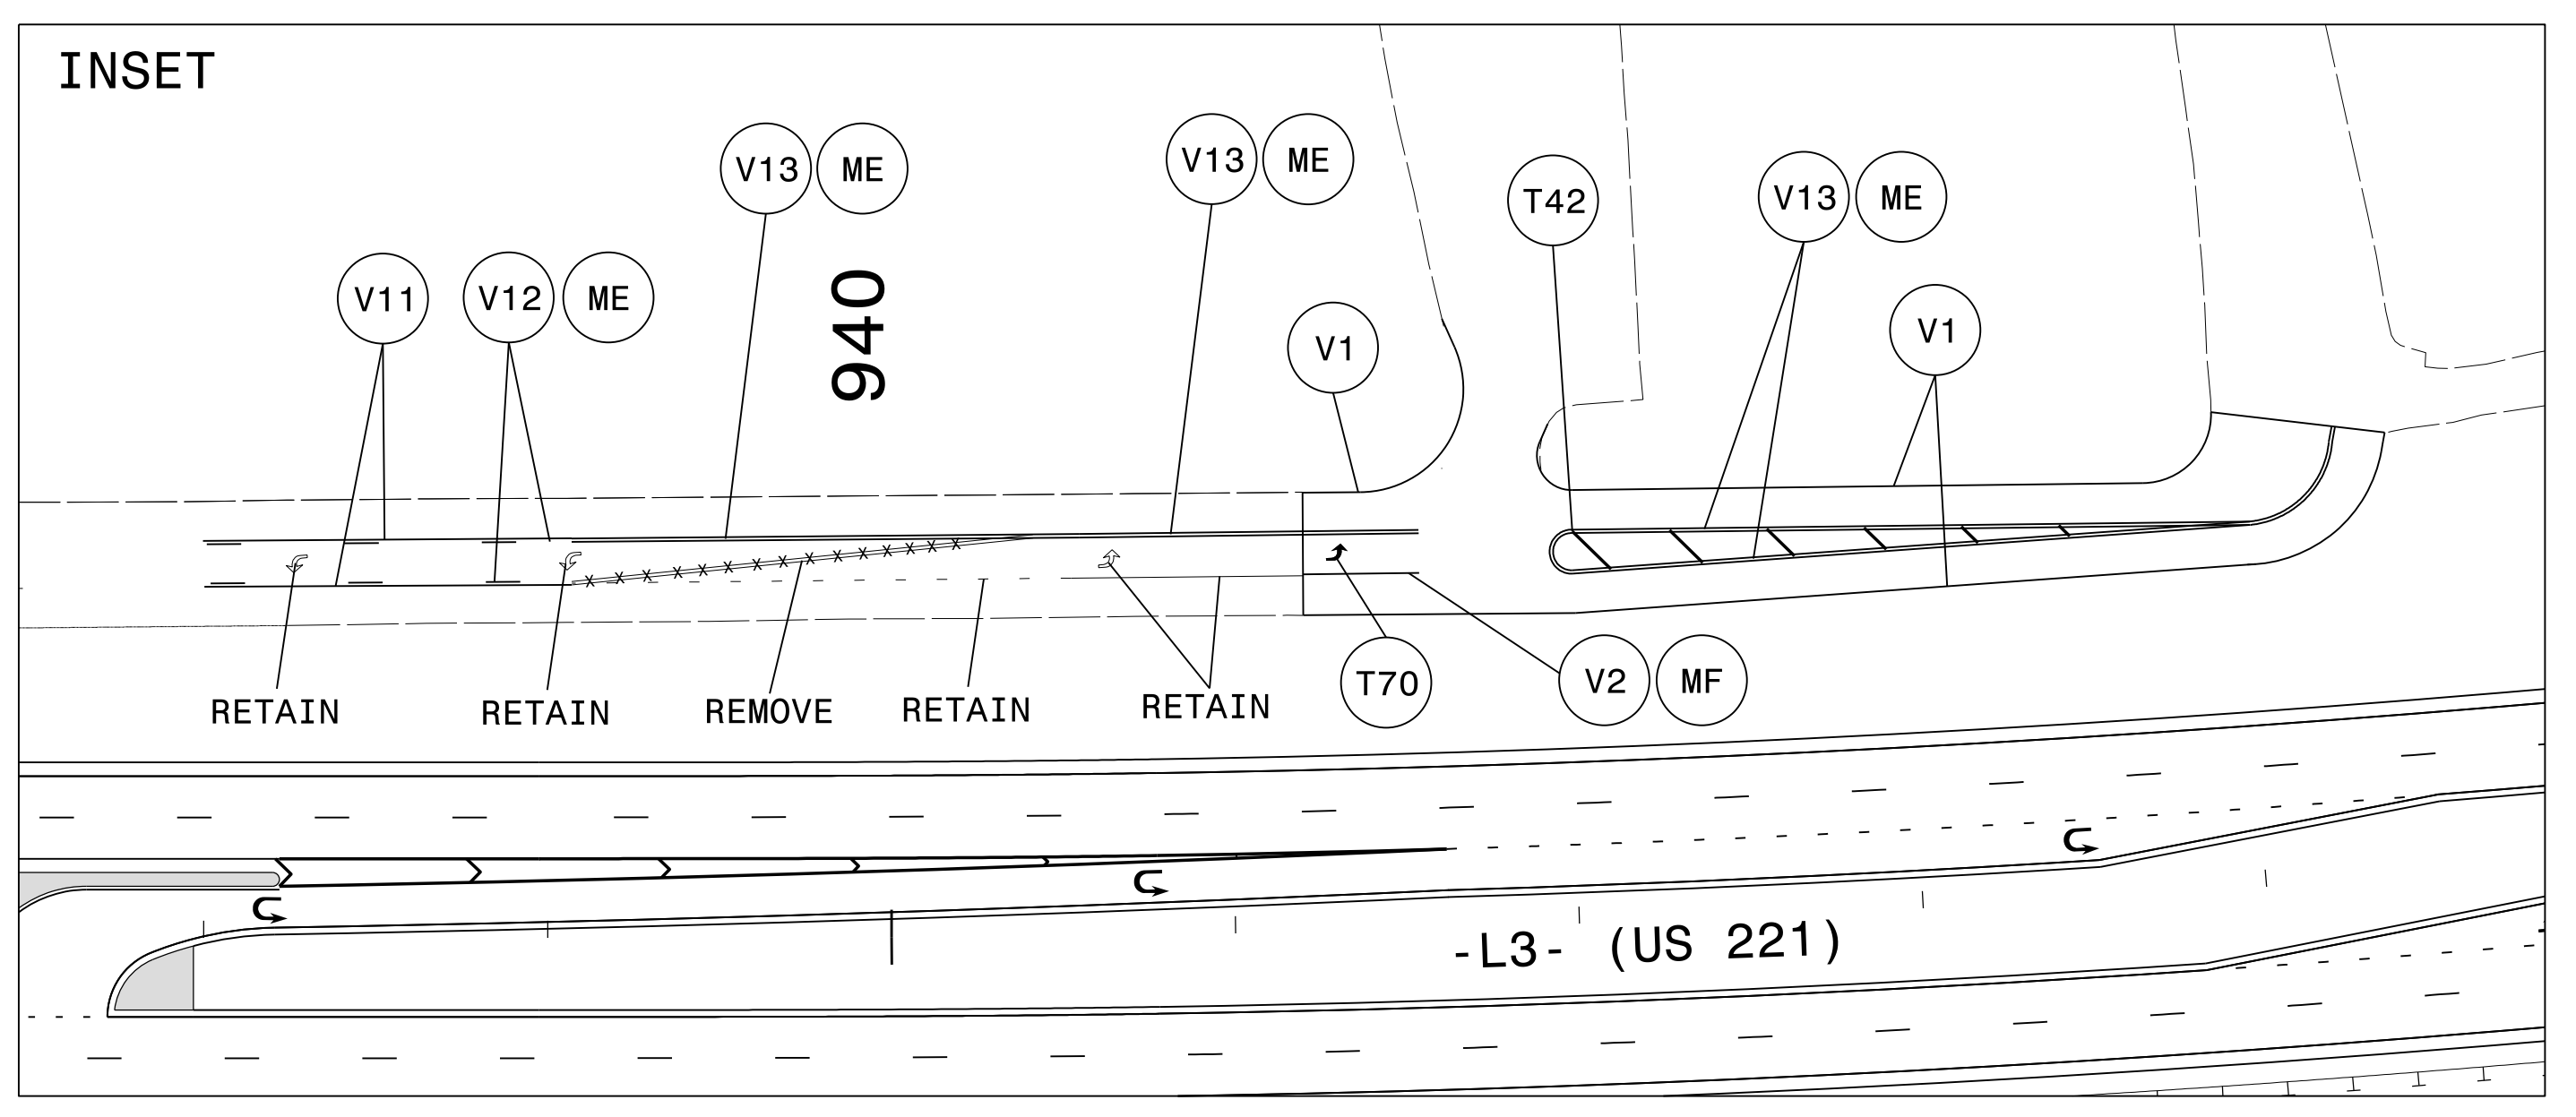

**PAVEMENT MARKING DETAIL**

I6-APP-2020\_10.dwg  
 P:\500715420\CAD\CIVIL\NR-2233BB\Tr of fic\PMP\Plans\R2233BB\_PMP\_PMP\_18.dwg  
 JTB

2610 WYCLIFF ROAD  
 SUITE 410  
 RALEIGH, NC 27607  
 PHONE: 919-881-9939  
 NC COA No. F-0929