


TIP NO. R-2233BB	SHEET NO. PMP-19
APPROVED: _____	
DATE: _____	
SEAL	
4/16/2020	
DOCUMENT NOT CONSIDERED FINAL UNLESS ALL SIGNATURES COMPLETED	

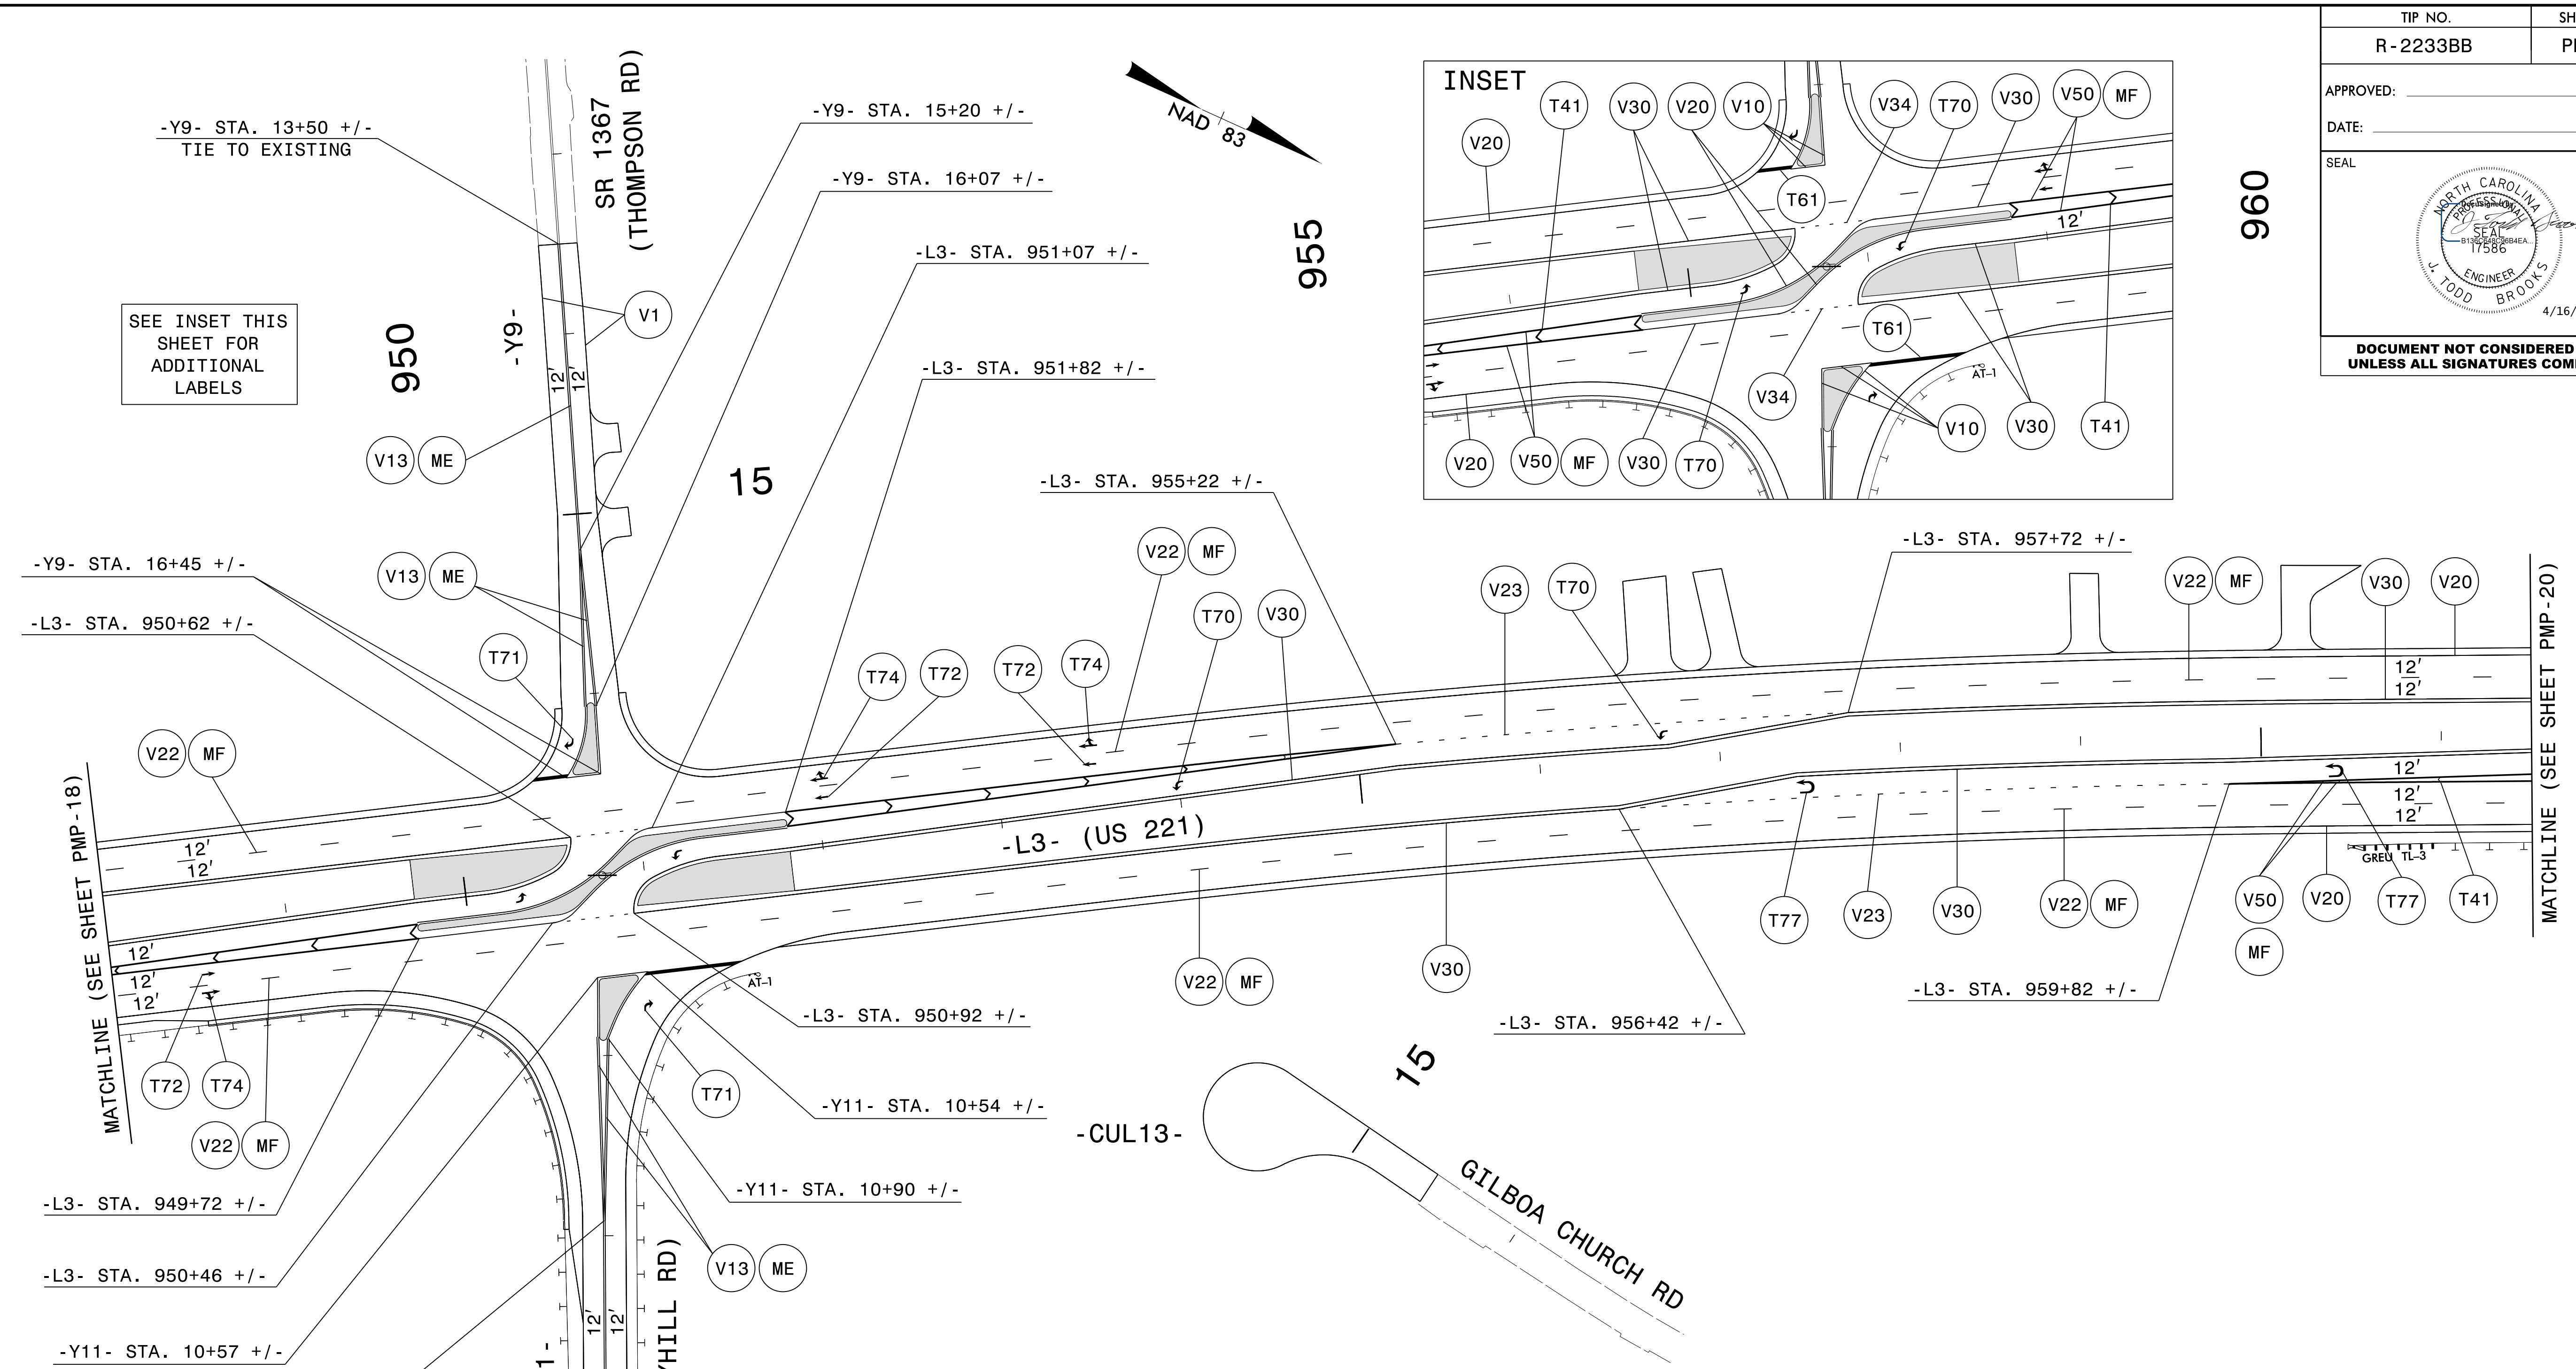

PAVEMENT MARKING SCHEDULE

PAVEMENT MARKING LINES		PAVEMENT MARKING SYMBOLS	
T41	WHITE DIAGONAL	THERMOPLASTIC (8", 90 mils)	
T61	WHITE STOPBAR	THERMOPLASTIC (24", 90 mils)	
V1	WHITE EDGELINE	POLYUREA (4", 20 mils)	
V10	YELLOW EDGELINE	POLYUREA (4", 20 mils)	
V13	YELLOW DOUBLE CENTER LINE	POLYUREA (4", 20 mils)	
V20	WHITE EDGELINE	POLYUREA (6", 20 mils)	
V22	10 FT. WHITE SKIP	POLYUREA (6", 20 mils)	
V23	3' - 9" SP WHITE MINISKIP	POLYUREA (6", 20 mils)	
V24	2' - 6" SP WHITE MINISKIP	POLYUREA (6", 20 mils)	
V30	YELLOW EDGELINE	POLYUREA (6", 20 mils)	
V34	2' - 6" SP YELLOW MINISKIP	POLYUREA (6", 20 mils)	
V50	WHITE GORE LINE	POLYUREA (12", 20 mils)	
T70	LEFT TURN ARROW	THERMOPLASTIC	
T71	RIGHT TURN ARROW	THERMOPLASTIC	
T72	STRAIGHT ARROW	THERMOPLASTIC	
T74	COMBO STRAIGHT / RIGHT ARROW	THERMOPLASTIC	
T77	U-TURN ARROW	THERMOPLASTIC	
PAVEMENT MARKERS			
ME	YELLOW AND YELLOW	PERMANENT SNOWPLOWABLE	
MF	CRYSTAL AND RED	PERMANENT SNOWPLOWABLE	

PAVEMENT MARKING DETAIL

2610 WYCLIFF ROAD
SUITE 410
RALEIGH, NC 27607
PHONE: 919-881-9939
NC COA No. F-0929

I6-APP-2020_1042
 P:\500715420\CAD\CIVIL\N-2233BB\Tr-off\ic\pmp\Plans\R2233BB_PMP_PMP_19.dgn
 JTB