
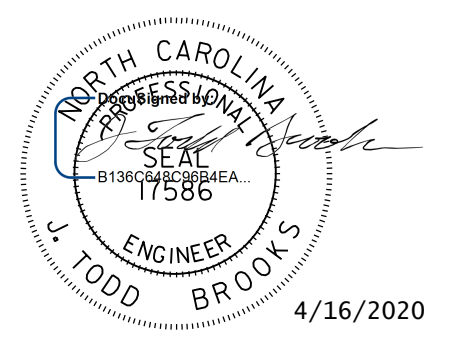


TIP NO. R-2233BB	SHEET NO. PMP-20
APPROVED: _____	
DATE: _____	
SEAL  4/16/2020 DOCUMENT NOT CONSIDERED FINAL UNLESS ALL SIGNATURES COMPLETED	

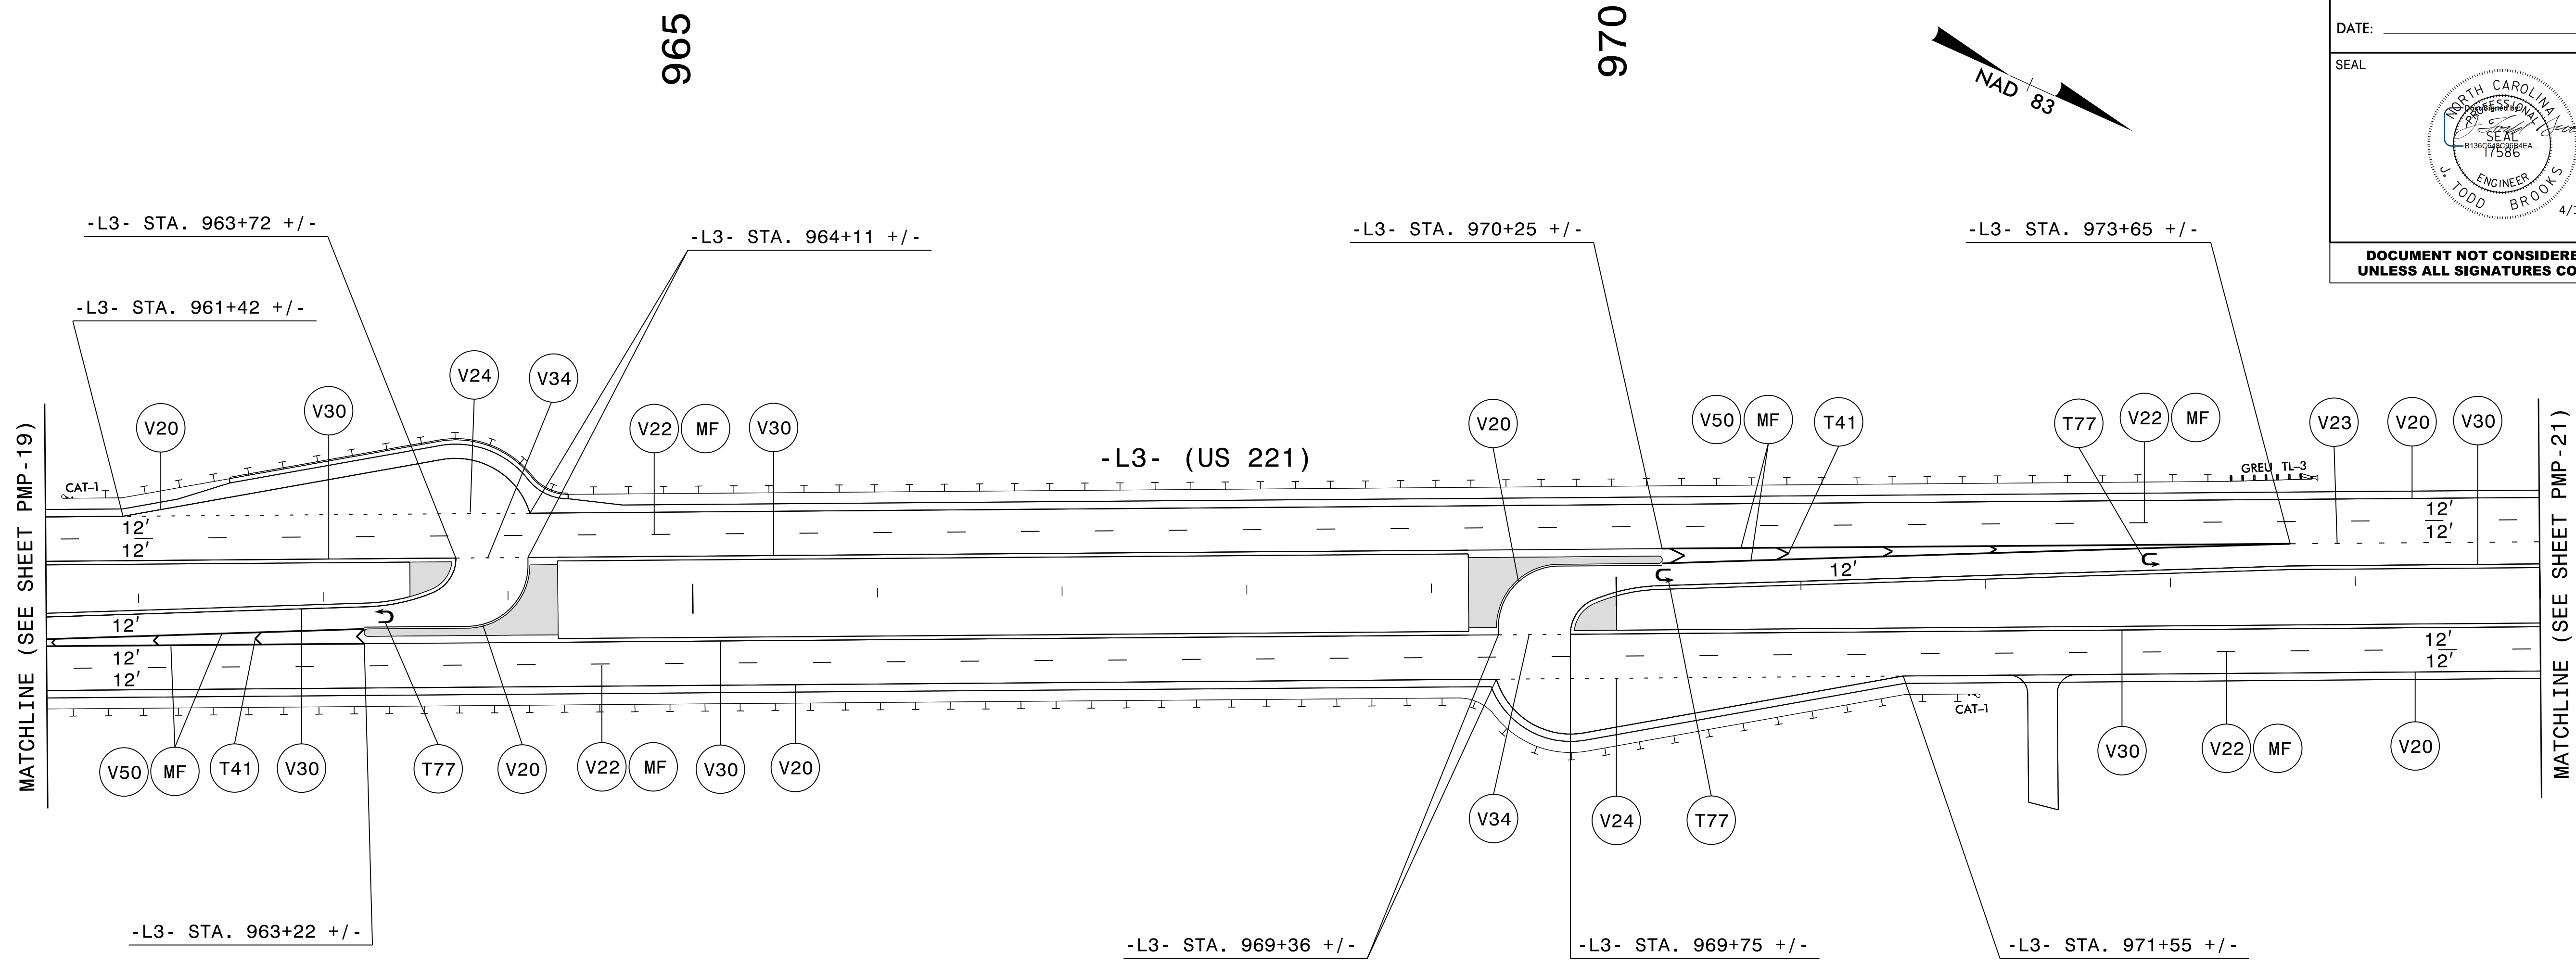

PAVEMENT MARKING SCHEDULE

PAVEMENT MARKING LINES

T41	WHITE DIAGONAL	THERMOPLASTIC (8", 90 mils)
V20	WHITE EDGELINE	POLYUREA (6", 20 mils)
V22	10 FT. WHITE SKIP	POLYUREA (6", 20 mils)
V23	3' - 9' SP WHITE MINISKIP	POLYUREA (6", 20 mils)
V24	2' - 6' SP WHITE MINISKIP	POLYUREA (6", 20 mils)
V30	YELLOW EDGELINE	POLYUREA (6", 20 mils)
V34	2' - 6' SP YELLOW MINISKIP	POLYUREA (6", 20 mils)
V50	WHITE GORE LINE	POLYUREA (12", 20 mils)

PAVEMENT MARKING SYMBOLS

T77	U-TURN ARROW	THERMOPLASTIC
-----	--------------	---------------

PAVEMENT MARKERS

MF	CRYSTAL AND RED	PERMANENT SNOWPLOWABLE
----	-----------------	------------------------

I6-APP-2020_1042
 P:\50075\20\CAD\Civil\N-2233BB\Tr of fic\PM\Plans\R2233BB_PMP_PMP_20.dgn
 JTB
 AT PC0036KJ



2610 WYCLIFF ROAD
 SUITE 410
 RALEIGH, NC 27607
 PHONE: 919-881-9939
 NC COA No. F-0929

PAVEMENT MARKING DETAIL