


TIP NO. R-2233BB	SHEET NO. PMP - 21
APPROVED: _____	
DATE: _____	
SEAL	
DOCUMENT NOT CONSIDERED FINAL UNLESS ALL SIGNATURES COMPLETED	

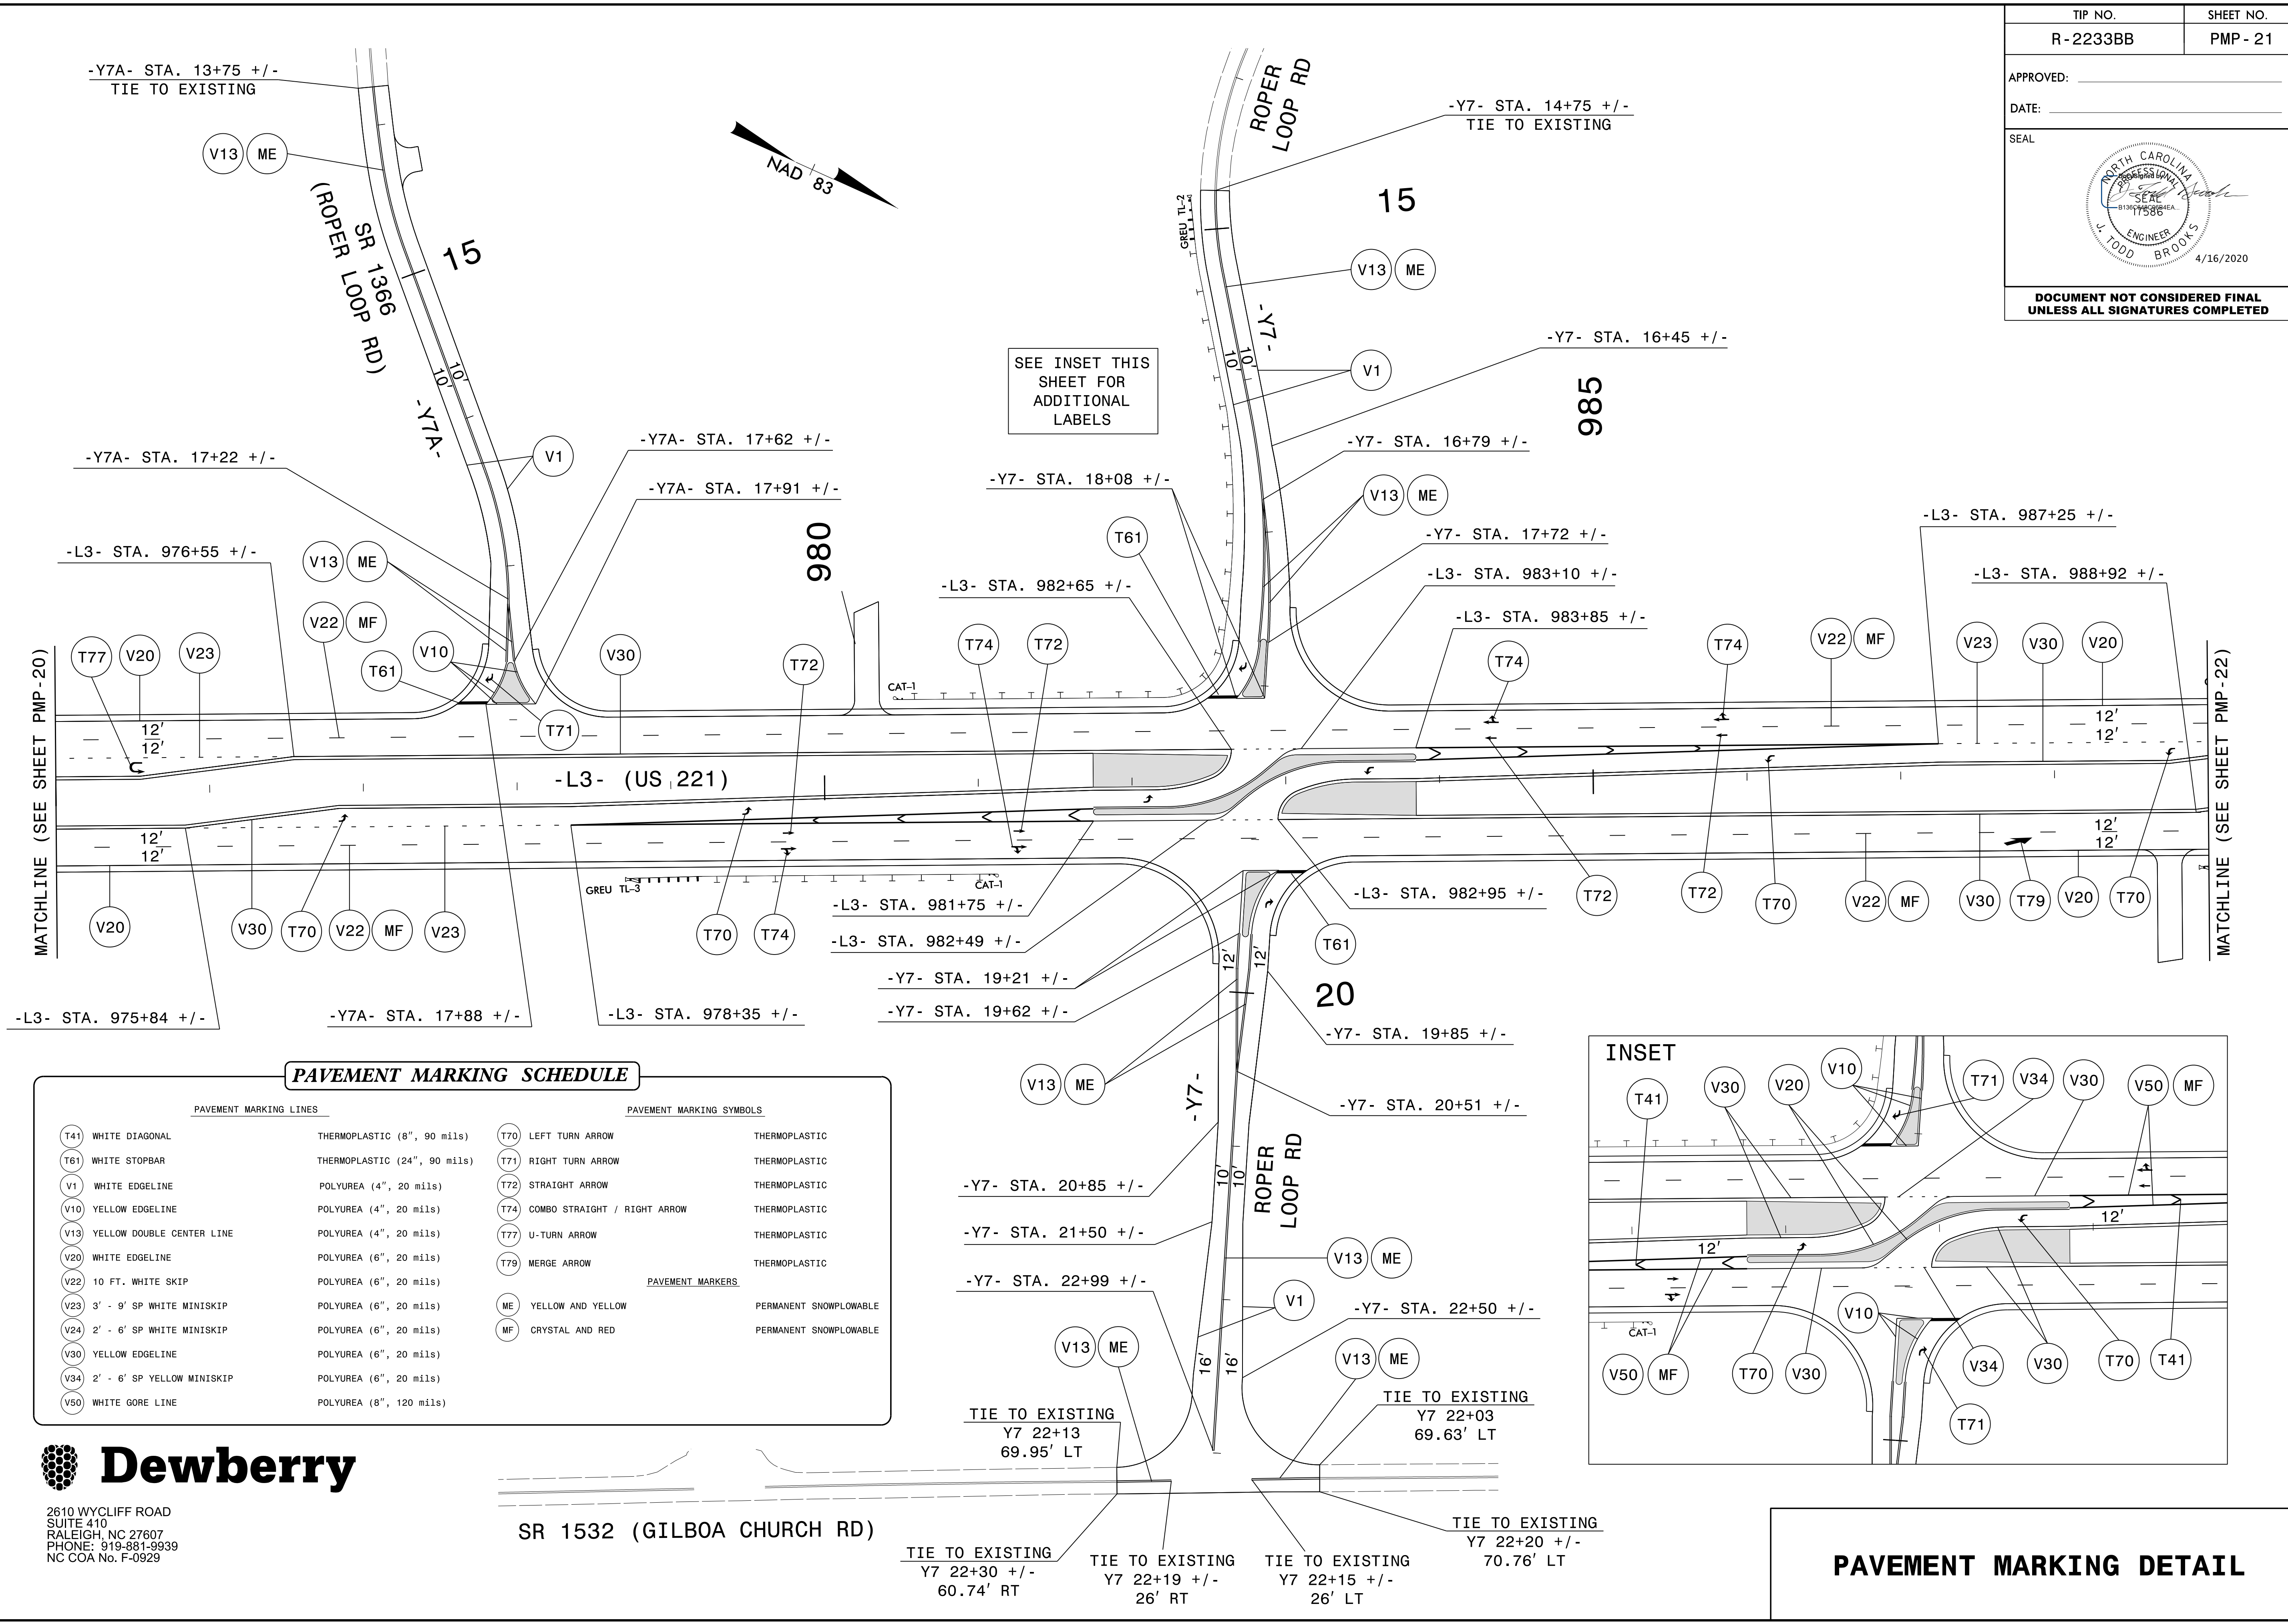


SEE INSET THIS SHEET FOR ADDITIONAL LABELS

MATCHLINE (SEE SHEET PMP-20)

MATCHLINE (SEE SHEET PMP-22)

PAVEMENT MARKING SCHEDULE

PAVEMENT MARKING LINES		PAVEMENT MARKING SYMBOLS	
(T41) WHITE DIAGONAL	THERMOPLASTIC (8", 90 mils)	(T70) LEFT TURN ARROW	THERMOPLASTIC
(T61) WHITE STOPBAR	THERMOPLASTIC (24", 90 mils)	(T71) RIGHT TURN ARROW	THERMOPLASTIC
(V1) WHITE EDGELINE	POLYUREA (4", 20 mils)	(T72) STRAIGHT ARROW	THERMOPLASTIC
(V10) YELLOW EDGELINE	POLYUREA (4", 20 mils)	(T74) COMBO STRAIGHT / RIGHT ARROW	THERMOPLASTIC
(V13) YELLOW DOUBLE CENTER LINE	POLYUREA (4", 20 mils)	(T77) U-TURN ARROW	THERMOPLASTIC
(V20) WHITE EDGELINE	POLYUREA (6", 20 mils)	(T79) MERGE ARROW	THERMOPLASTIC
(V22) 10 FT. WHITE SKIP	POLYUREA (6", 20 mils)	(ME) YELLOW AND YELLOW	PERMANENT SNOWPLOWABLE
(V23) 3' - 9" SP WHITE MINISKIP	POLYUREA (6", 20 mils)	(MF) CRYSTAL AND RED	PERMANENT SNOWPLOWABLE
(V24) 2' - 6" SP WHITE MINISKIP	POLYUREA (6", 20 mils)		
(V30) YELLOW EDGELINE	POLYUREA (6", 20 mils)		
(V34) 2' - 6" SP YELLOW MINISKIP	POLYUREA (6", 20 mils)		
(V50) WHITE GOORE LINE	POLYUREA (8", 120 mils)		

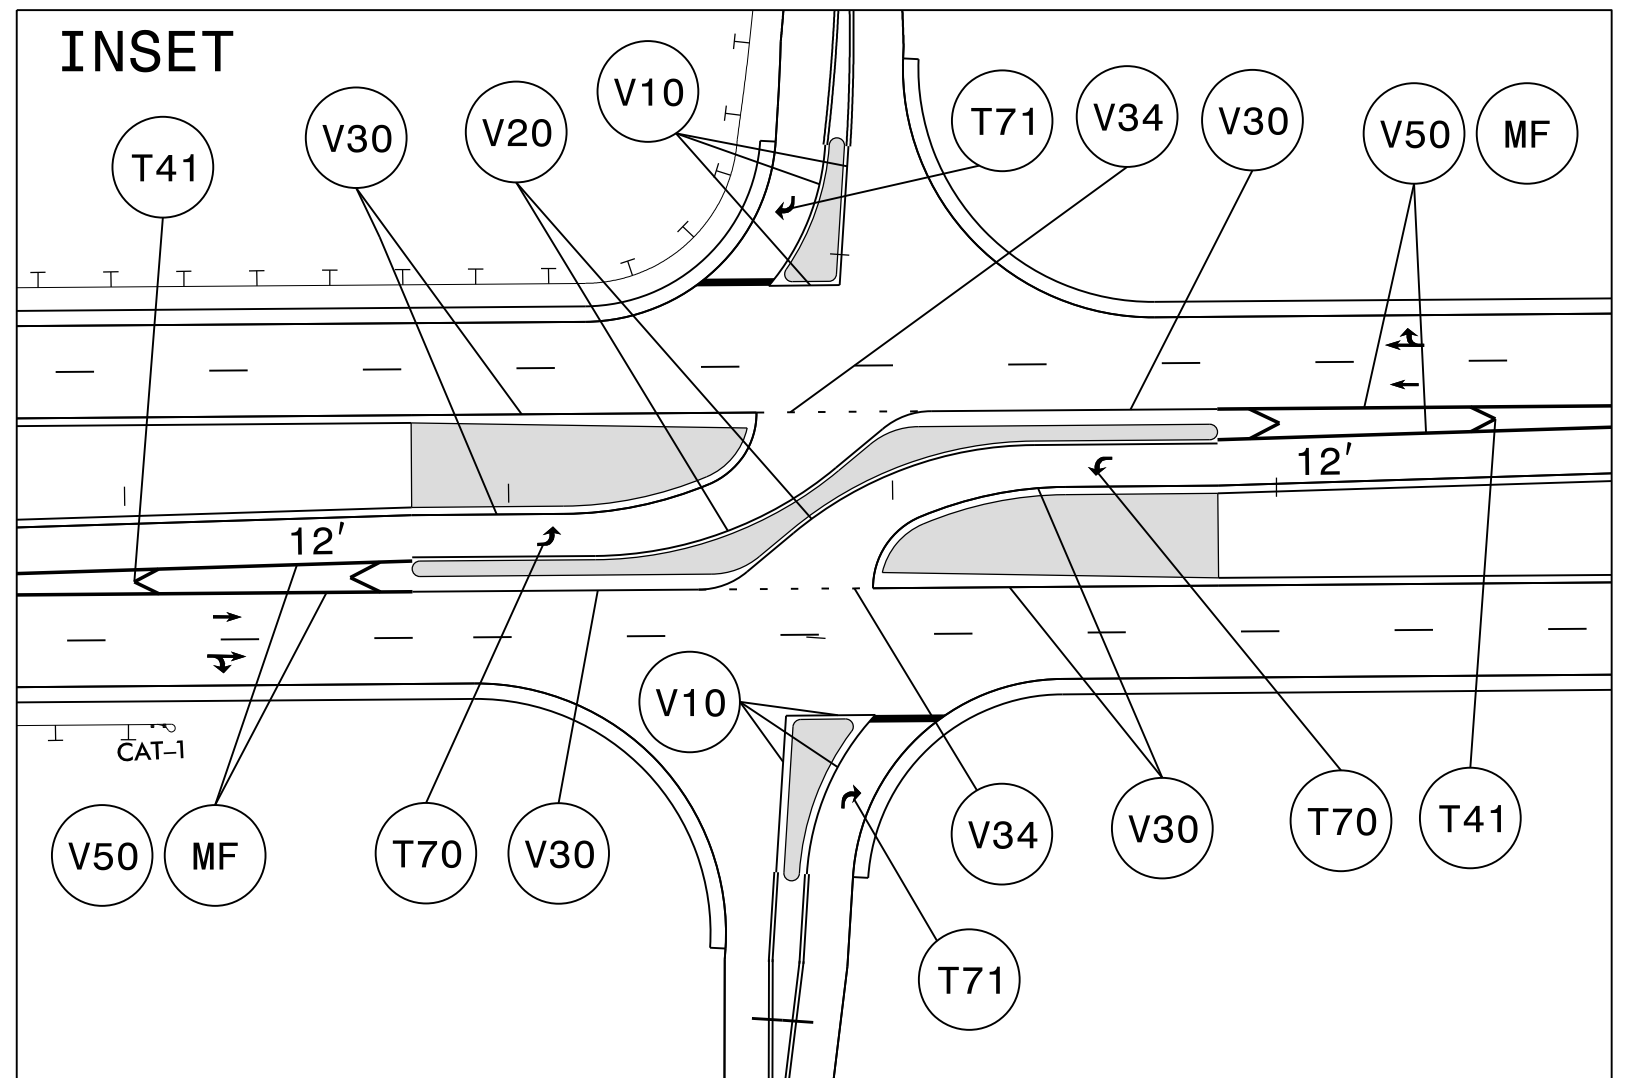

PAVEMENT MARKING DETAIL

2610 WYCLIFF ROAD
SUITE 410
RALEIGH, NC 27607
PHONE: 919-881-9939
NC COA No. F-0929

16-APR-2020 10:42 P:\5007\5420\CAD\CIVIL\N-2233BB\Tr-offic\PM\Plans\R2233BB_PMP_PMP_21.dgn
writes AT PC0036KJ