


TIP NO. R-2233BB	SHEET NO. PMP-22
APPROVED: _____	
DATE: _____	
SEAL	
4/16/2020	
<b>DOCUMENT NOT CONSIDERED FINAL UNLESS ALL SIGNATURES COMPLETED</b>	

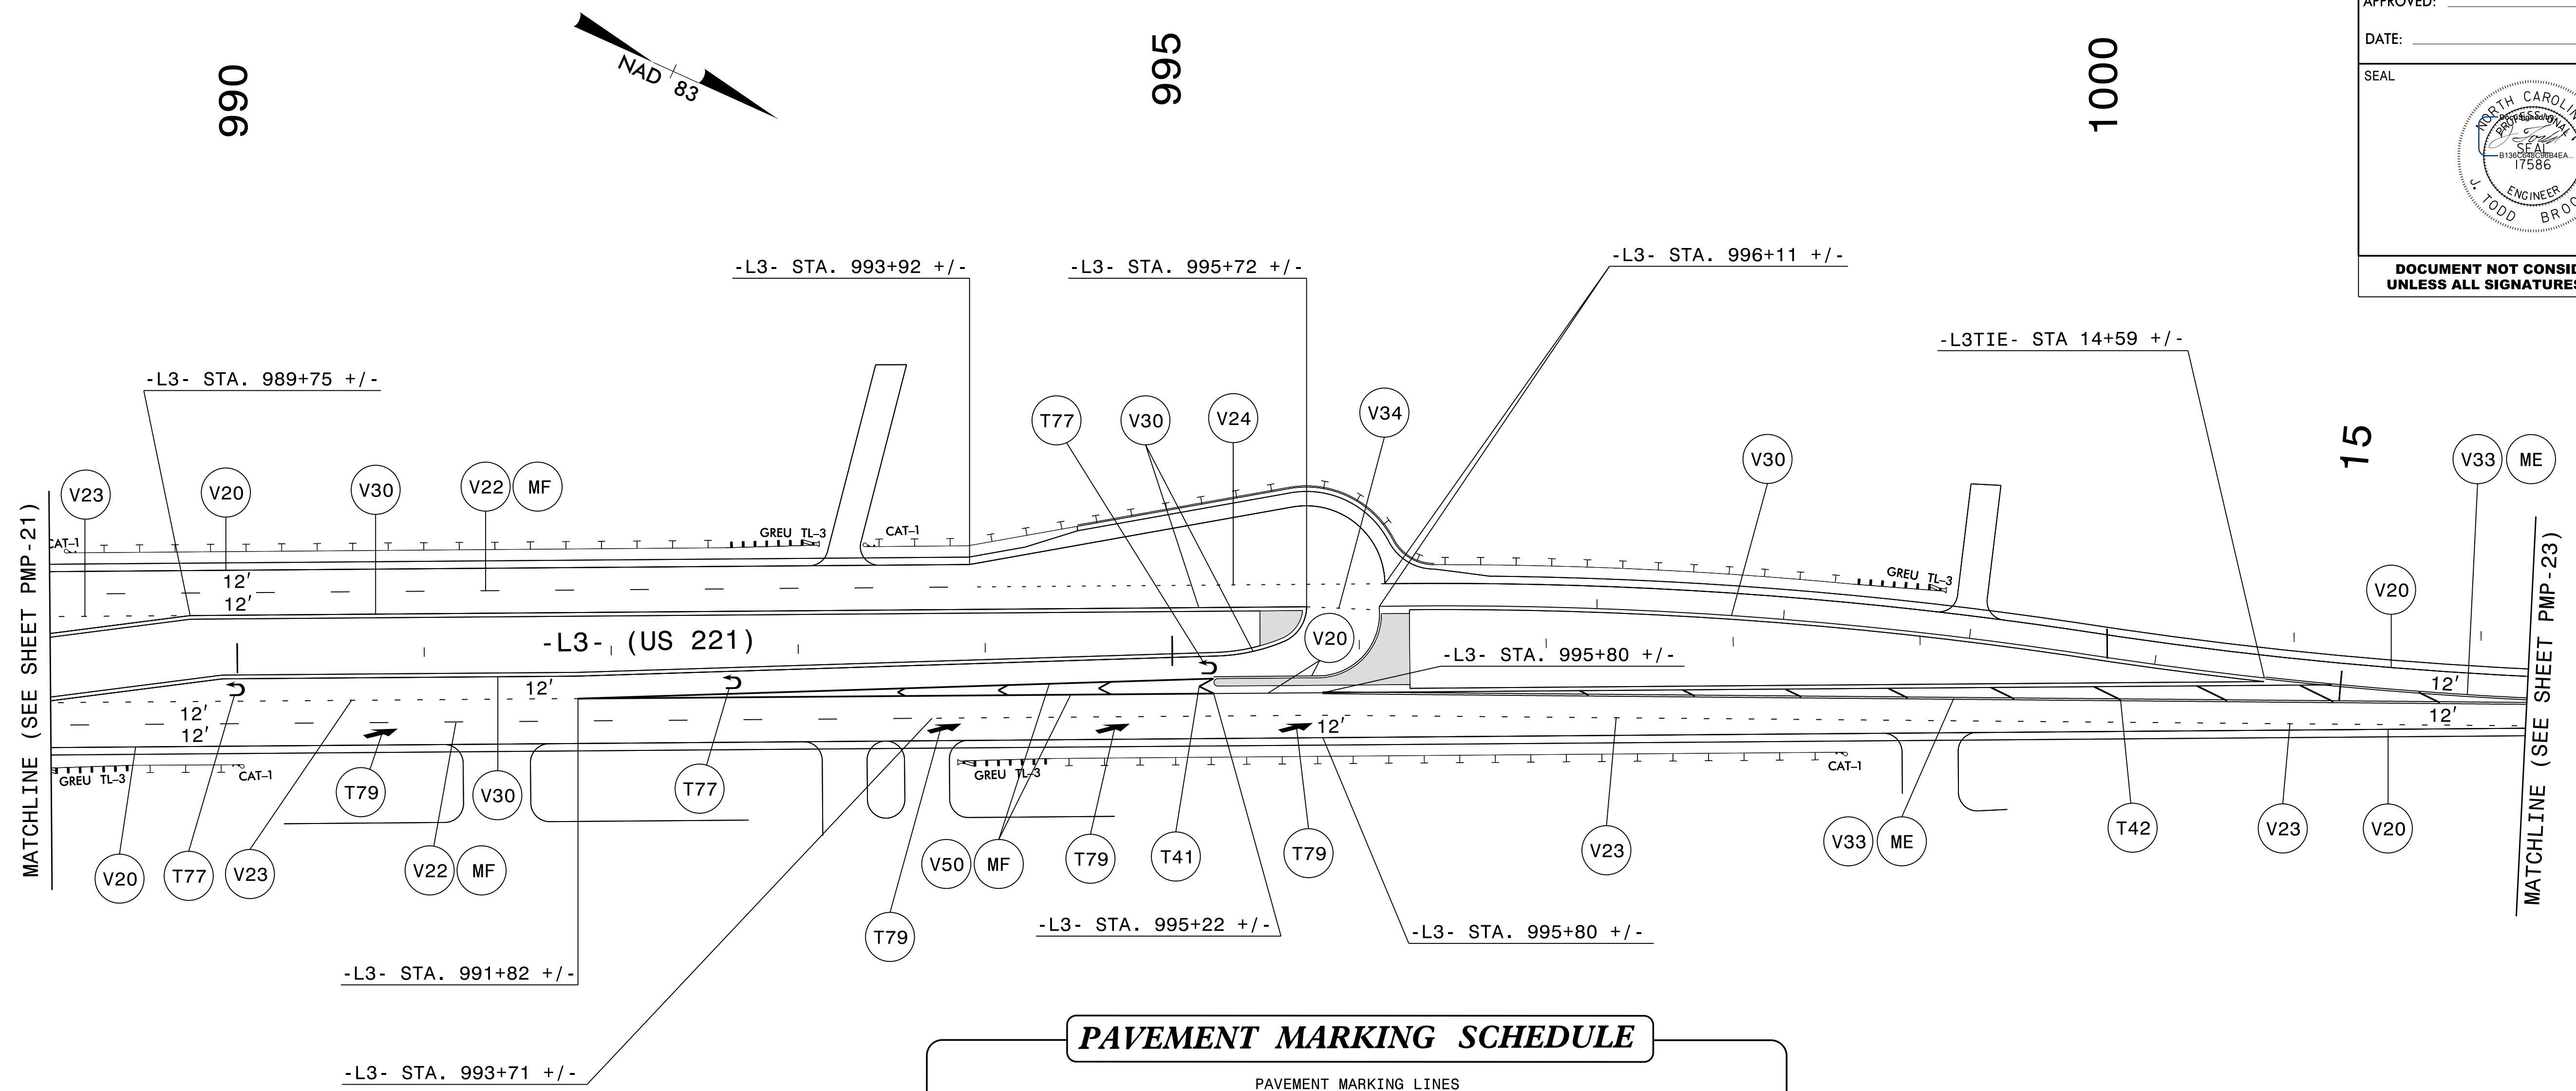

**PAVEMENT MARKING SCHEDULE**

PAVEMENT MARKING LINES		
(T41)	WHITE DIAGONAL	THERMOPLASTIC (8", 90 mils)
(T42)	YELLOW DIAGONAL	THERMOPLASTIC (8", 90 mils)
(V20)	WHITE EDGELINE	POLYUREA (6", 20 mils)
(V22)	10 FT. WHITE SKIP	POLYUREA (6", 20 mils)
(V23)	3' - 9' SP WHITE MINISKIP	POLYUREA (6", 20 mils)
(V24)	2' - 6' SP WHITE MINISKIP	POLYUREA (6", 20 mils)
(V30)	YELLOW EDGELINE	POLYUREA (6", 20 mils)
(V33)	YELLOW DOUBLE CENTER LINE	POLYUREA (6", 20 mils)
(V34)	2' - 6' SP YELLOW MINISKIP	POLYUREA (6", 20 mils)
(V50)	WHITE GORE LINE	POLYUREA (12", 20 mils)
PAVEMENT MARKING SYMBOLS		
(T77)	U-TURN ARROW	THERMOPLASTIC
(T79)	MERGE ARROW	THERMOPLASTIC
PAVEMENT MARKERS		
(ME)	YELLOW AND YELLOW	PERMANENT SNOWPLOWABLE
(MF)	CRYSTAL AND RED	PERMANENT SNOWPLOWABLE

**PAVEMENT MARKING DETAIL**

I6-APP-2020\_1042  
 P:\50075420\CAD\CIVIL\N-2233BB\Traffic\Plans\R2233BB\_PMP\_PMP\_22.dgn  
 JTB  
 AT PC0036KJ

2610 WYCLIFF ROAD  
 SUITE 410  
 RALEIGH, NC 27607  
 PHONE: 919-881-9939  
 NC COA No. F-0929