

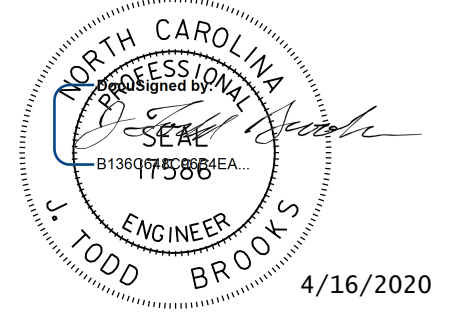


TIP NO. R-2233BB	SHEET NO. PMP-23
APPROVED: _____	
DATE: _____	
SEAL	
	
<p>4/16/2020</p> <p>DOCUMENT NOT CONSIDERED FINAL UNLESS ALL SIGNATURES COMPLETED</p>	

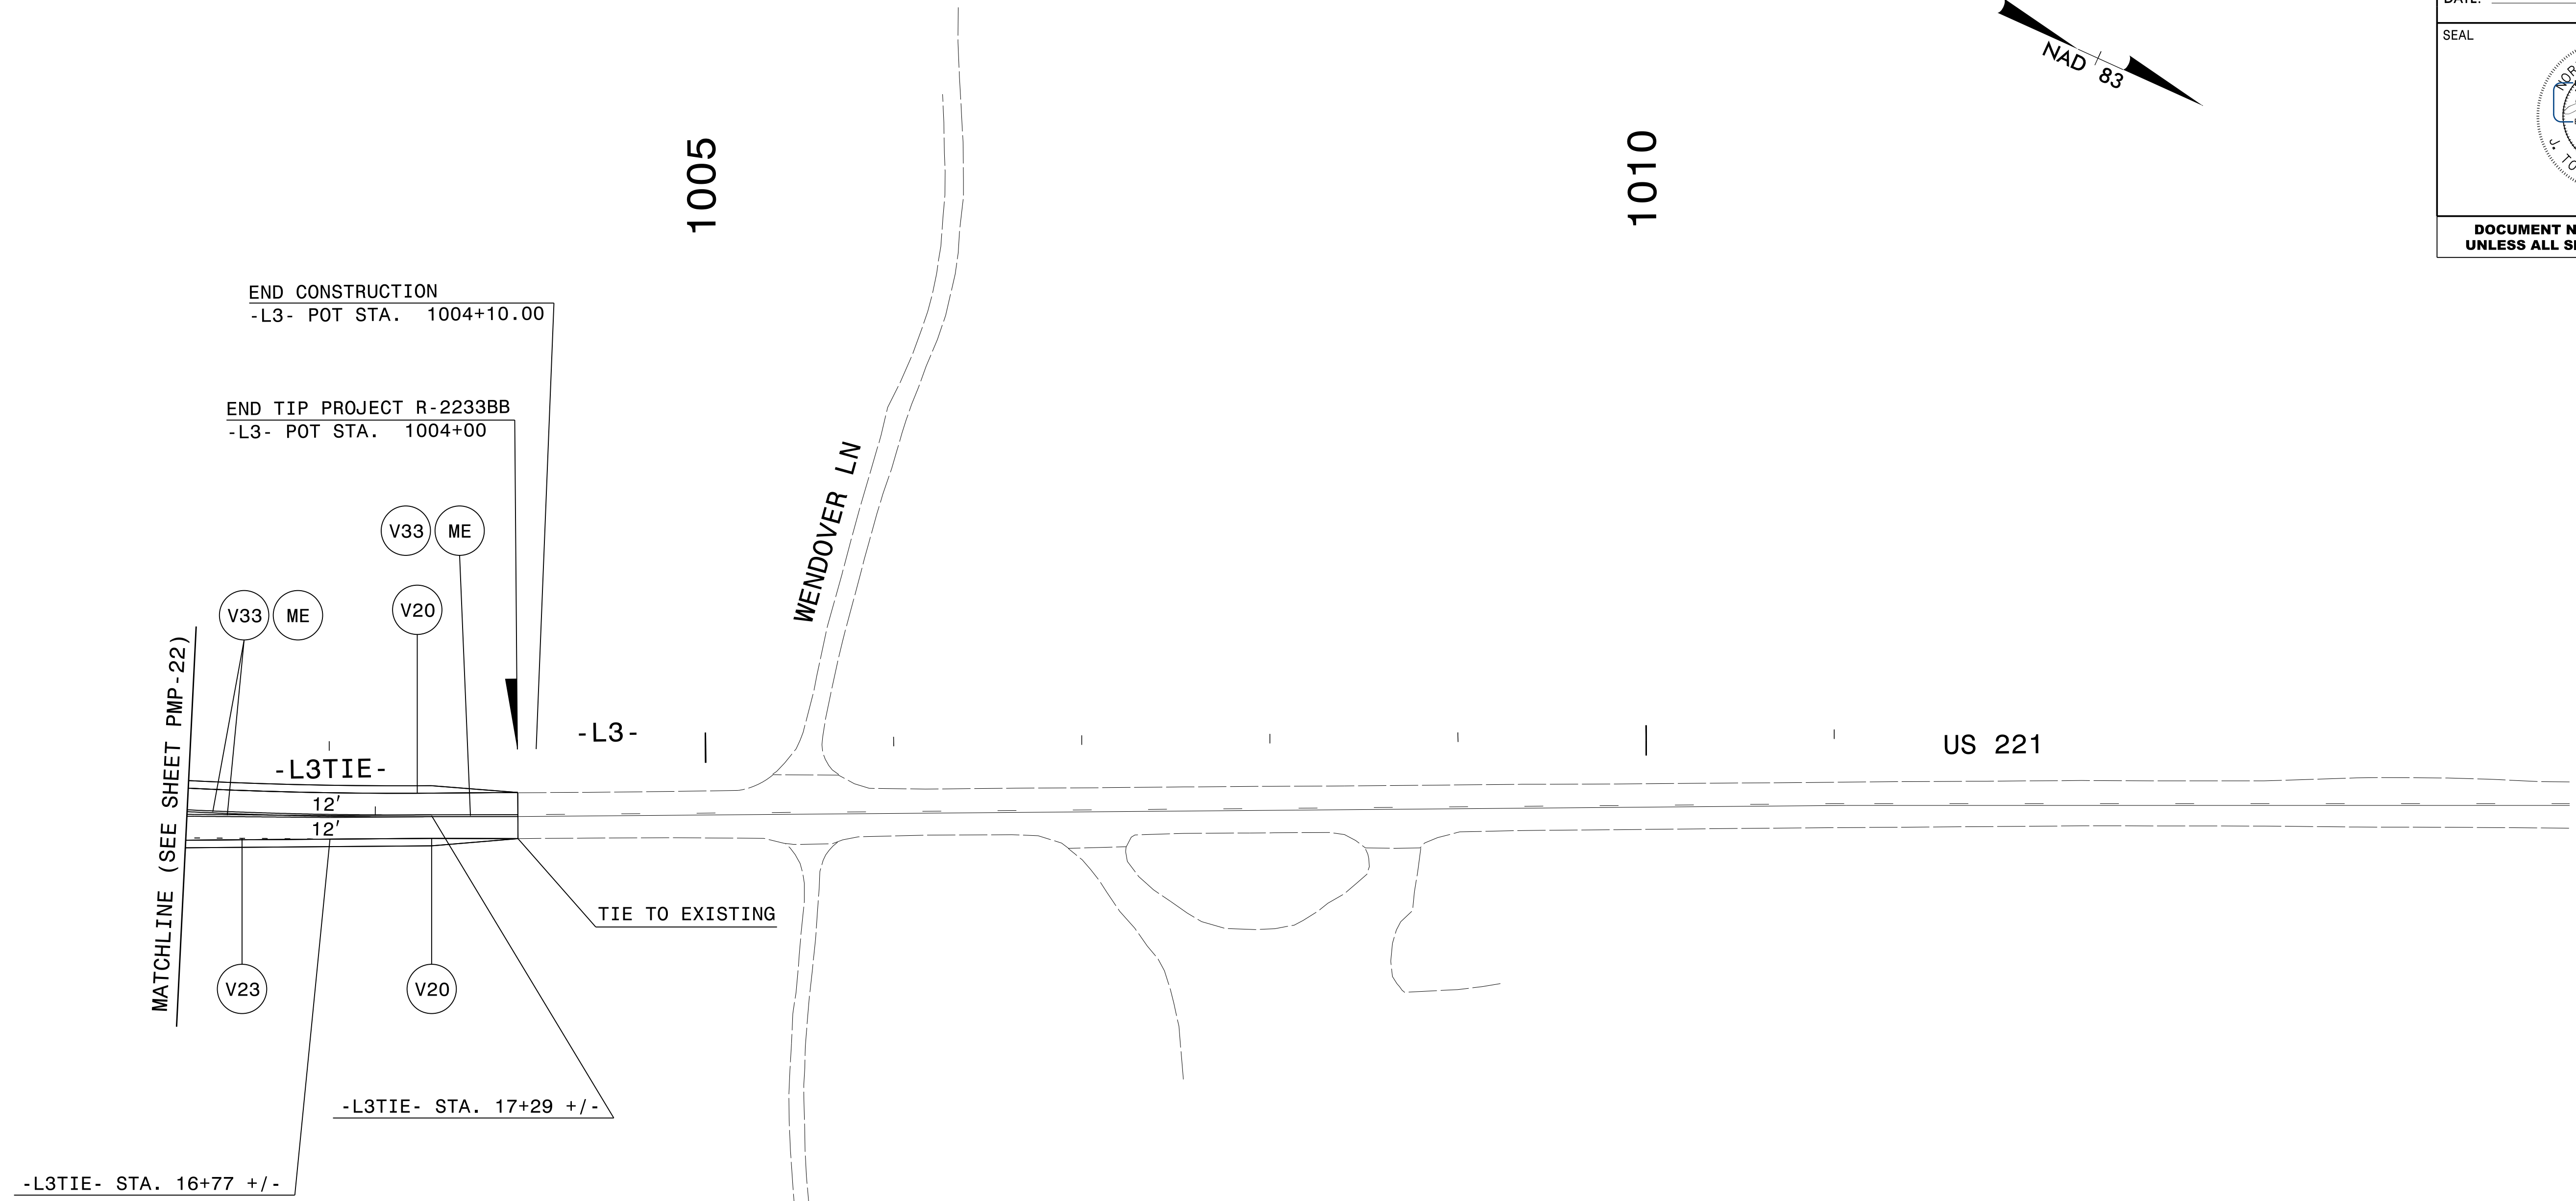

PAVEMENT MARKING SCHEDULE		
PAVEMENT MARKING LINES		
V20	WHITE EDGELINE	POLYUREA (4", 20 mils)
V23	3' - 9' SP WHITE MINISKIP	POLYUREA (4", 20 mils)
V33	YELLOW DOUBLE CENTER LINE	POLYUREA (4", 20 mils)
PAVEMENT MARKERS		
ME	YELLOW AND YELLOW	PERMANENT SNOWPLOWABLE

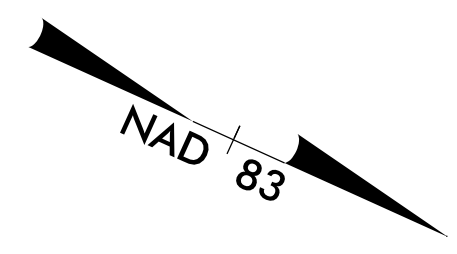

2610 WYCLIFF ROAD
SUITE 410
RALEIGH, NC 27607
PHONE: 919-881-9939
NC COA No. F-0929

PAVEMENT MARKING DETAIL

I6-APP-2020_1042
 P:\50075\20\CAD\CIVIL\N-2233BB\Tr of fig\PM\Plans\R2233BB_PMP_PMP_23.dgn
 JTB
 AT PC0036KJ