
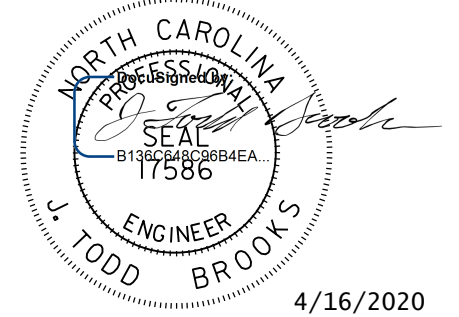
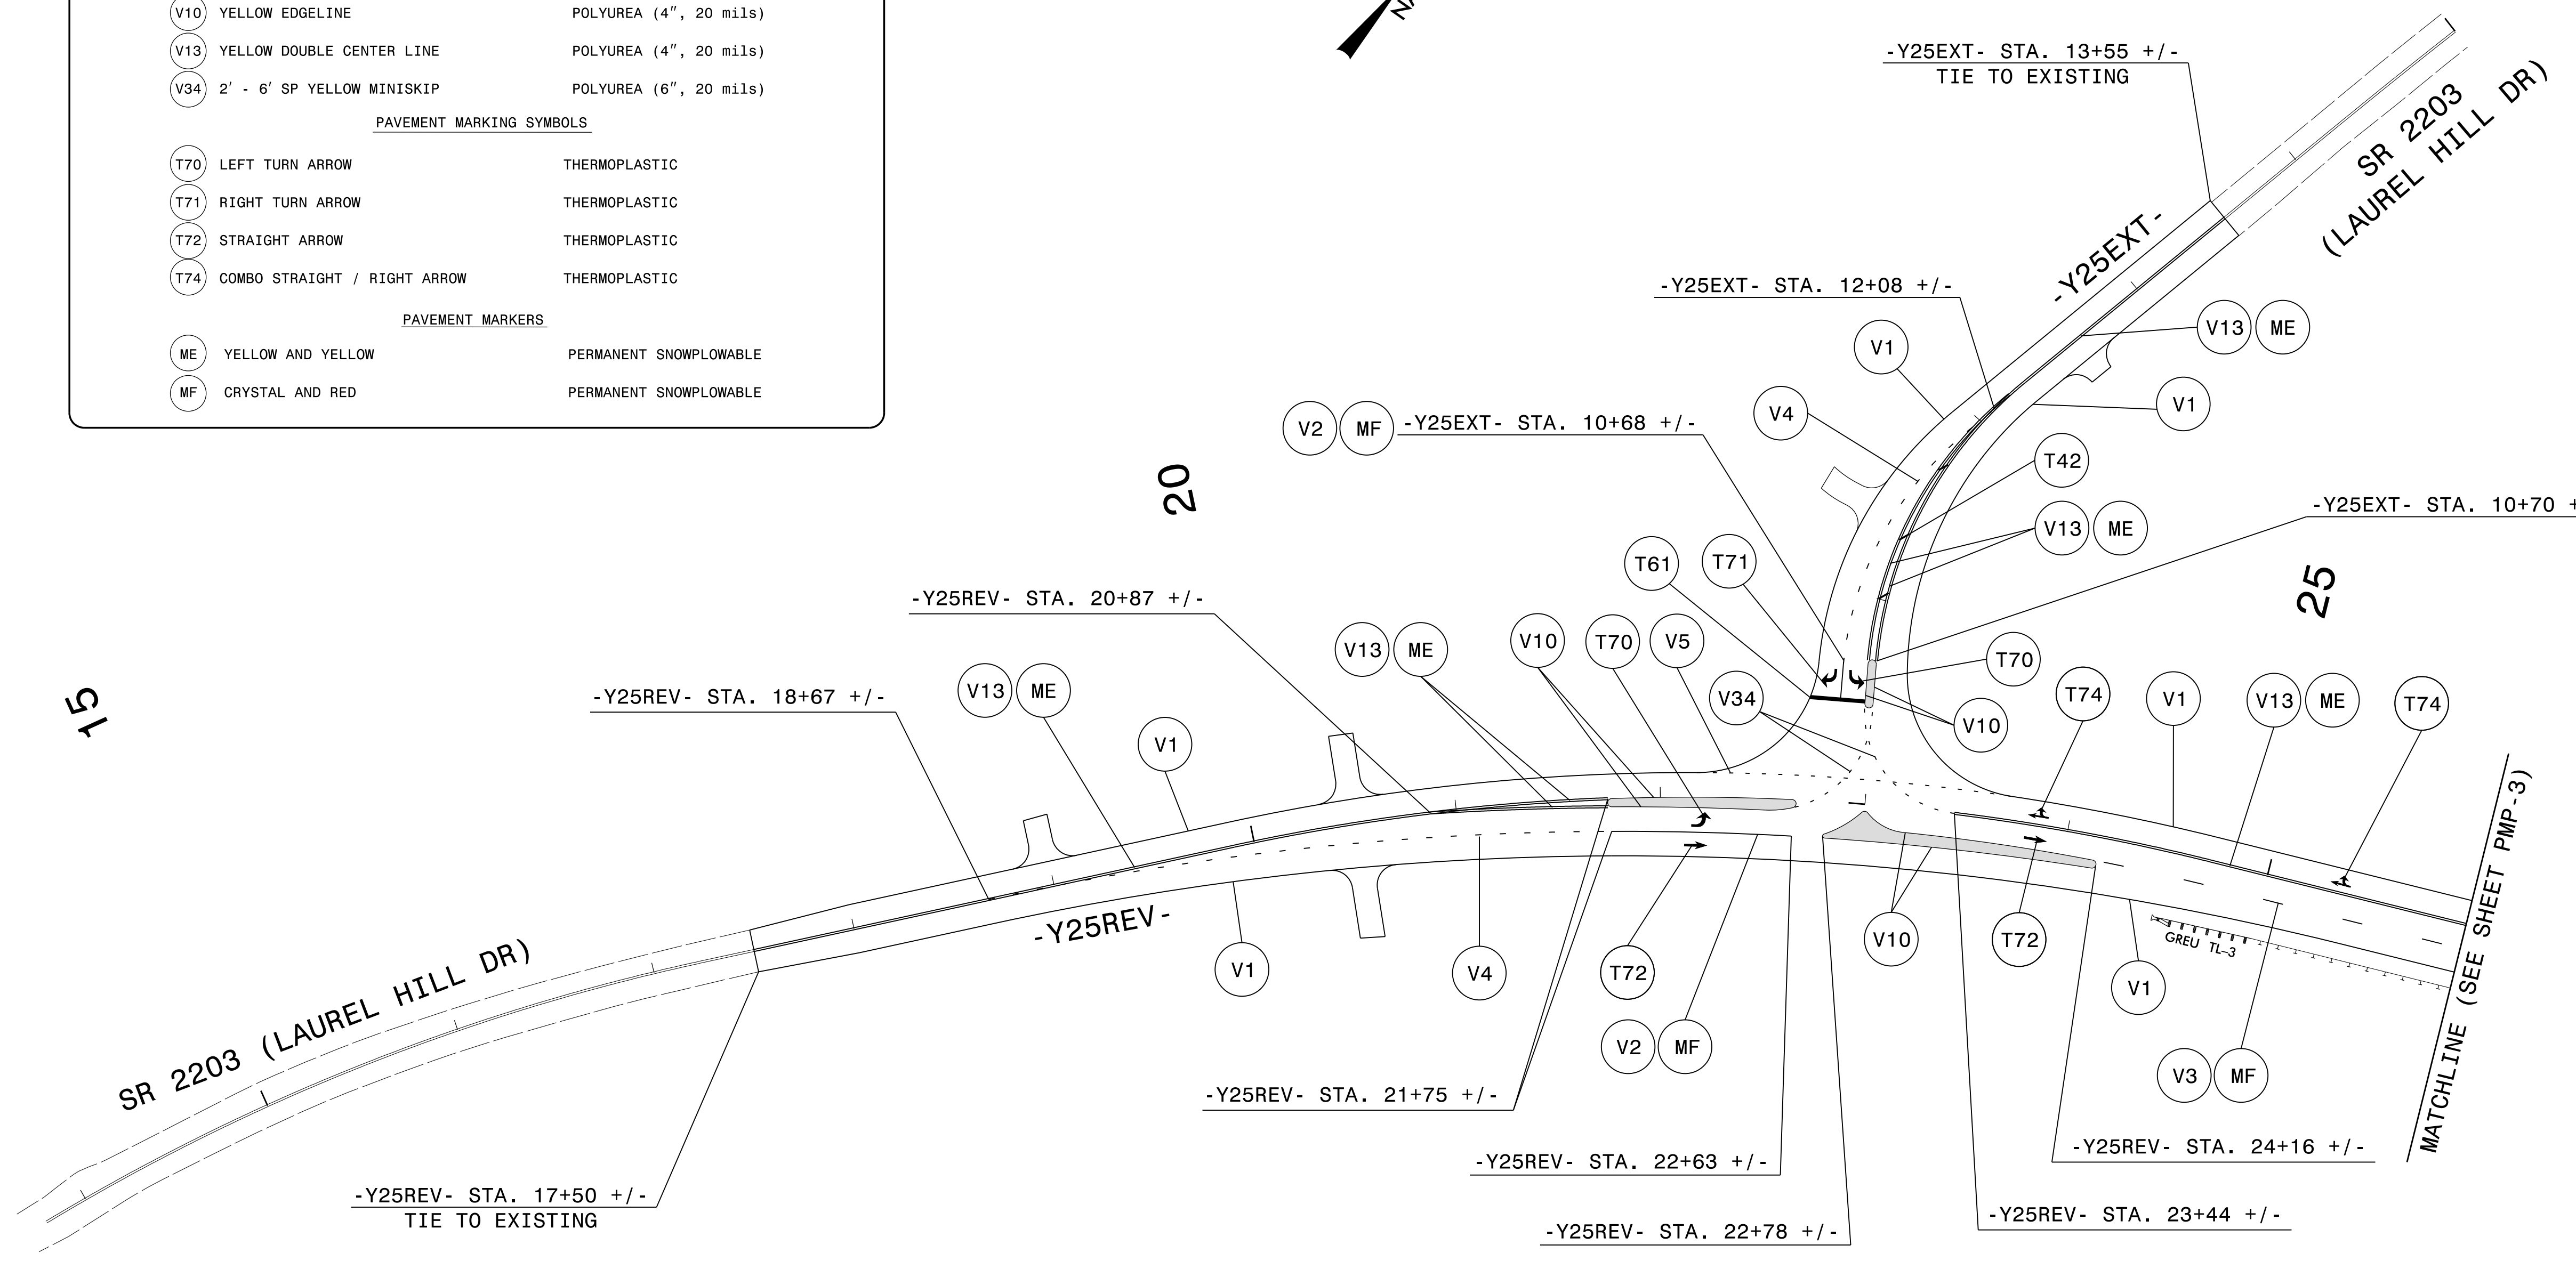


TIP NO. R-2233BB	SHEET NO. PMP-24
APPROVED: _____	
DATE: _____	
SEAL	
	
4/16/2020	
DOCUMENT NOT CONSIDERED FINAL UNLESS ALL SIGNATURES COMPLETED	

PAVEMENT MARKING SCHEDULE

PAVEMENT MARKING LINES		
T42	YELLOW DIAGONAL	THERMOPLASTIC (8", 90 mils)
T61	WHITE STOPBAR	THERMOPLASTIC (24", 90 mils)
V1	WHITE EDGELINE	POLYUREA (4", 20 mils)
V2	WHITE SOLID LANE LINE	POLYUREA (4", 20 mils)
V3	10 FT. WHITE SKIP	POLYUREA (4", 20 mils)
V4	3' - 9' SP WHITE MINISKIP	POLYUREA (4", 20 mils)
V5	2' - 6' SP WHITE MINISKIP	POLYUREA (4", 20 mils)
V10	YELLOW EDGELINE	POLYUREA (4", 20 mils)
V13	YELLOW DOUBLE CENTER LINE	POLYUREA (4", 20 mils)
V34	2' - 6' SP YELLOW MINISKIP	POLYUREA (6", 20 mils)
PAVEMENT MARKING SYMBOLS		
T70	LEFT TURN ARROW	THERMOPLASTIC
T71	RIGHT TURN ARROW	THERMOPLASTIC
T72	STRAIGHT ARROW	THERMOPLASTIC
T74	COMBO STRAIGHT / RIGHT ARROW	THERMOPLASTIC
PAVEMENT MARKERS		
ME	YELLOW AND YELLOW	PERMANENT SNOWPLOWABLE
MF	CRYSTAL AND RED	PERMANENT SNOWPLOWABLE

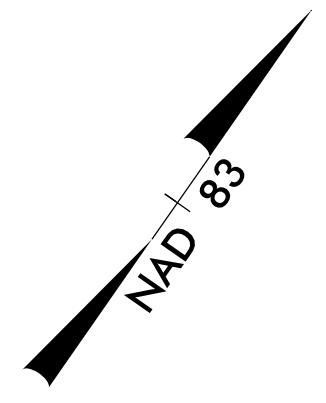

I6-APP-2020_1042
P:\500715\20\CAD\CIVIL\N-2233BB\Tr of fic\PM\Plans\2233BB_PMP_PMP_24.dgn
JTB



2610 WYCLIFF ROAD
SUITE 410
RALEIGH, NC 27607
PHONE: 919-881-9939
NC COA No. F-0929

PAVEMENT MARKING DETAIL