


TIP NO. R-2233BB	SHEET NO. PMP-26
APPROVED: _____	
DATE: _____	
SEAL	
DOCUMENT NOT CONSIDERED FINAL UNLESS ALL SIGNATURES COMPLETED	

13-XXXX SIGNAL INVENTORY NUMBER

TYPE III BARRICADE


SEE SIGNAL PLANS FOR
FINAL STOP BAR LOCATIONS

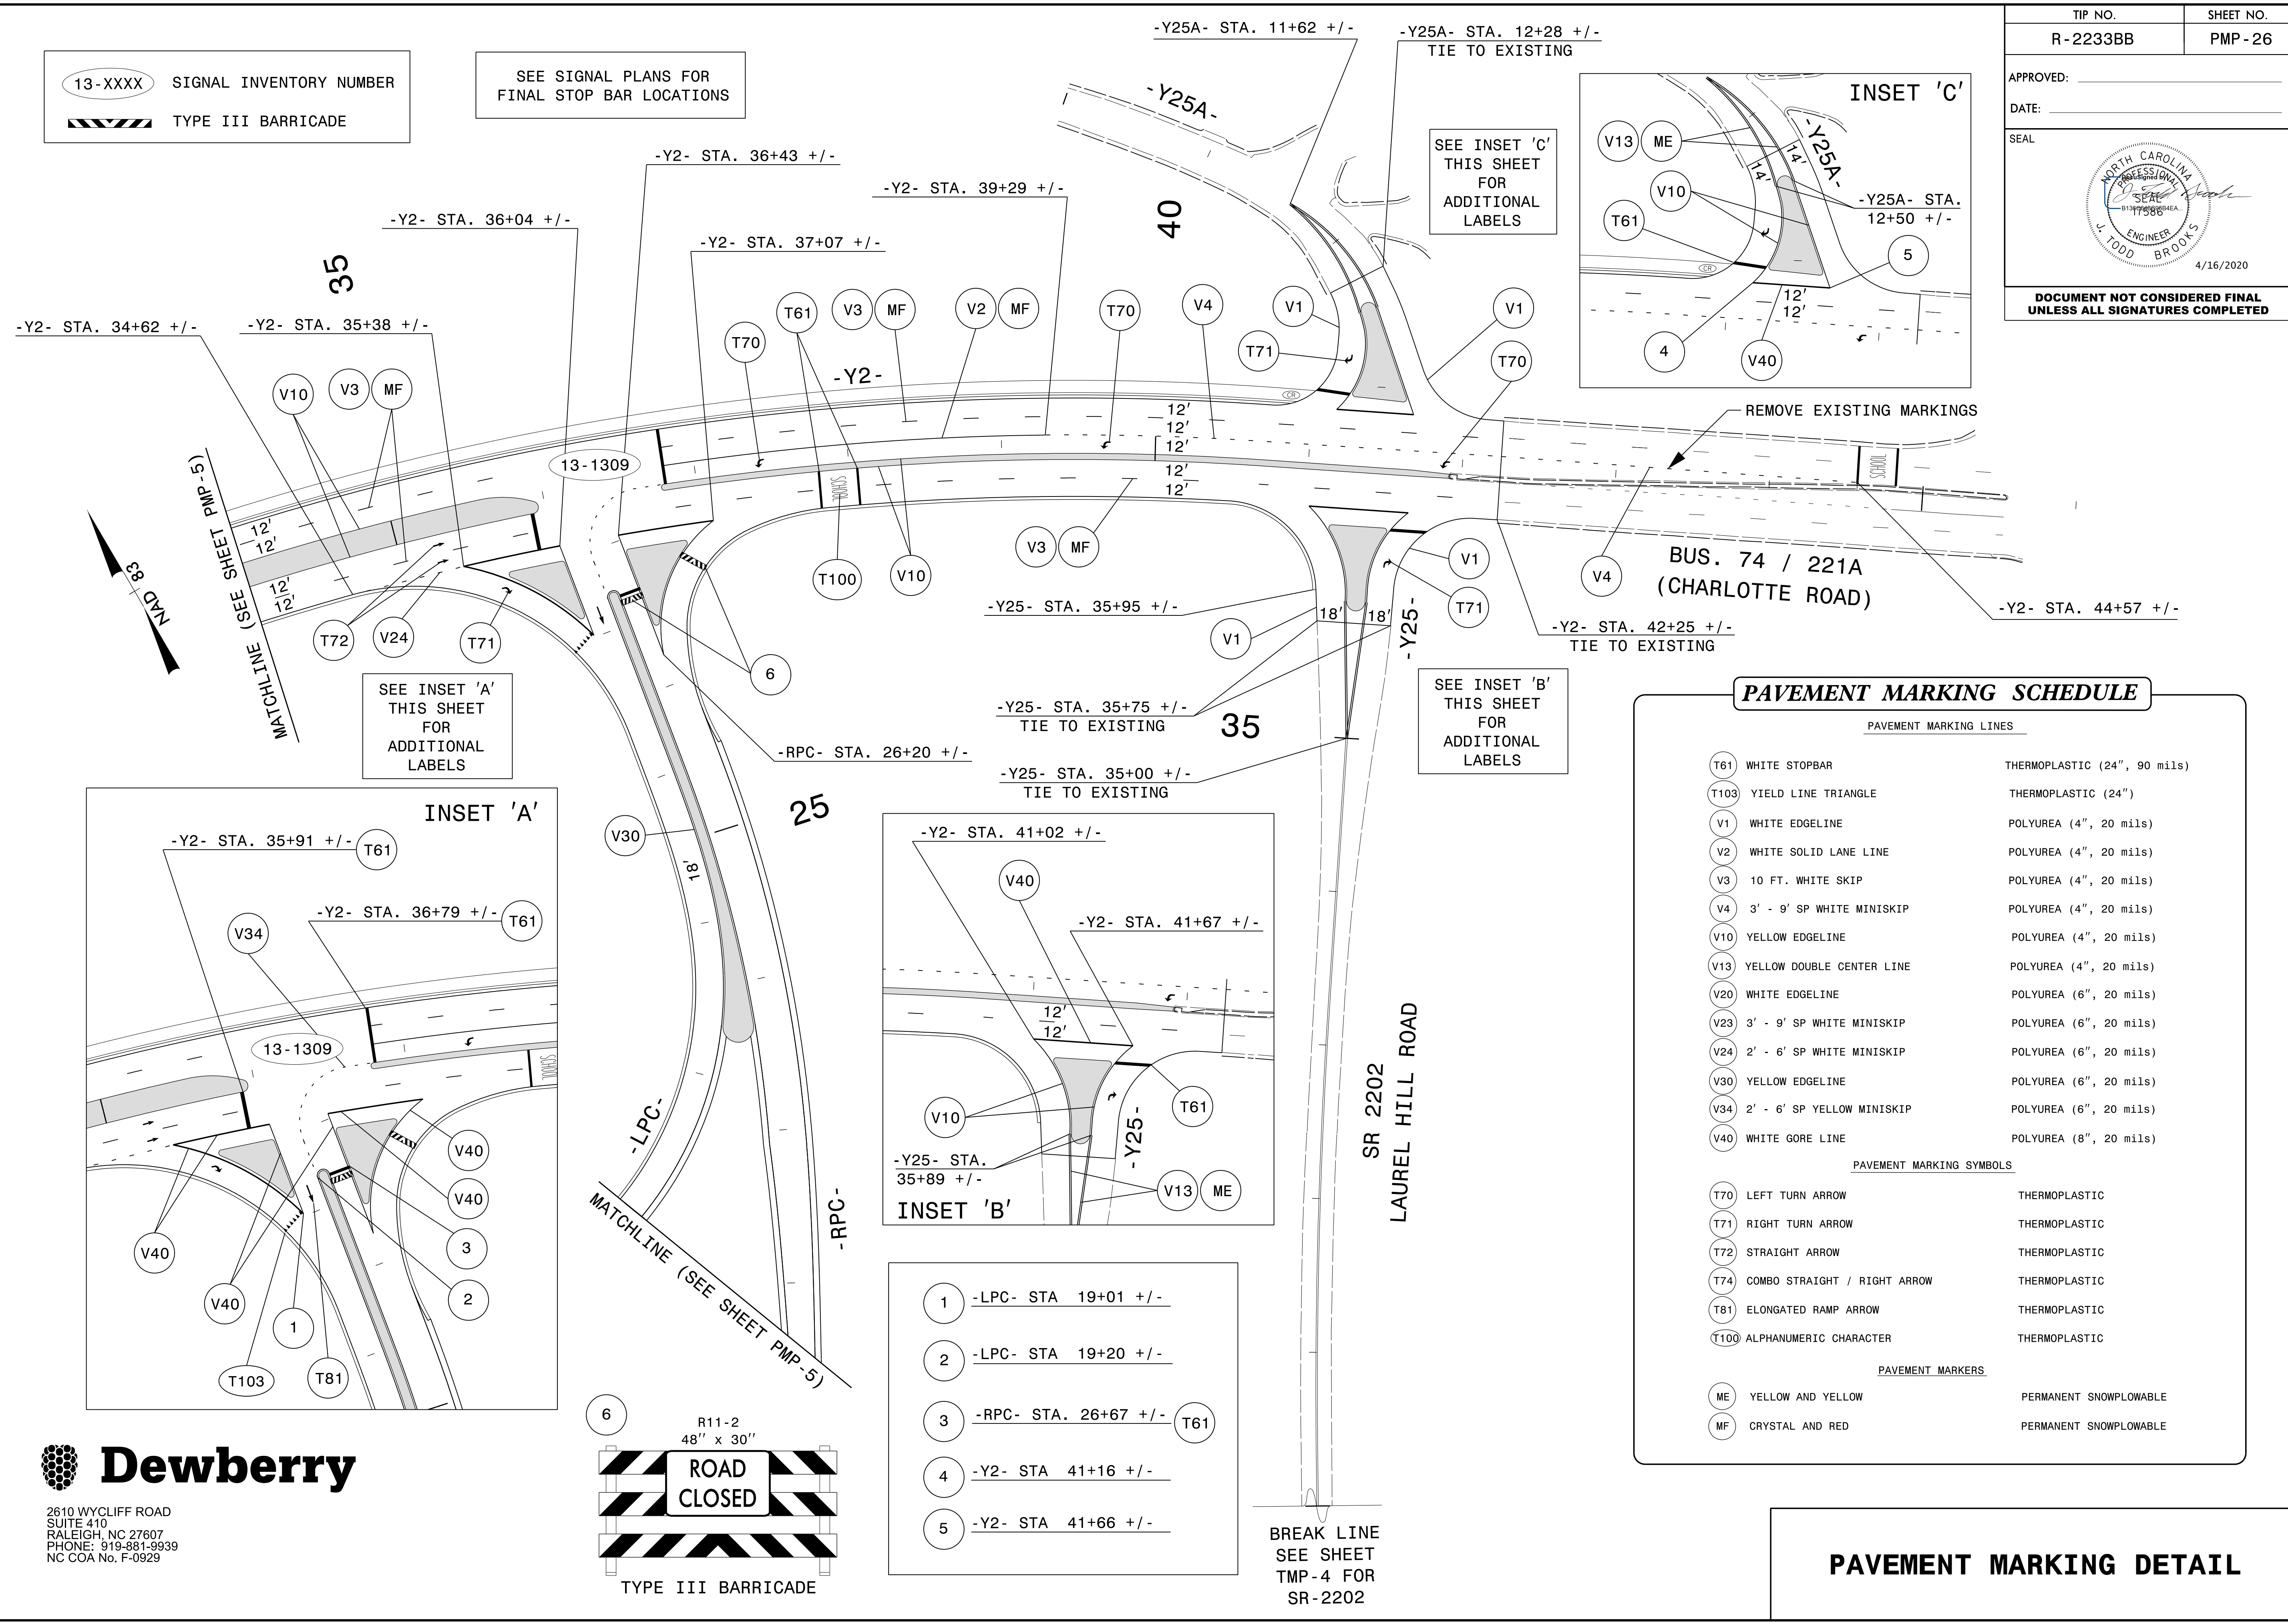

PAVEMENT MARKING SCHEDULE

PAVEMENT MARKING LINES		
T61	WHITE STOPBAR	THERMOPLASTIC (24", 90 mils)
T103	YIELD LINE TRIANGLE	THERMOPLASTIC (24")
V1	WHITE EDGELINE	POLYUREA (4", 20 mils)
V2	WHITE SOLID LANE LINE	POLYUREA (4", 20 mils)
V3	10 FT. WHITE SKIP	POLYUREA (4", 20 mils)
V4	3' - 9' SP WHITE MINISKIP	POLYUREA (4", 20 mils)
V10	YELLOW EDGELINE	POLYUREA (4", 20 mils)
V13	YELLOW DOUBLE CENTER LINE	POLYUREA (4", 20 mils)
V20	WHITE EDGELINE	POLYUREA (6", 20 mils)
V23	3' - 9' SP WHITE MINISKIP	POLYUREA (6", 20 mils)
V24	2' - 6' SP WHITE MINISKIP	POLYUREA (6", 20 mils)
V30	YELLOW EDGELINE	POLYUREA (6", 20 mils)
V34	2' - 6' SP YELLOW MINISKIP	POLYUREA (6", 20 mils)
V40	WHITE GORE LINE	POLYUREA (8", 20 mils)
PAVEMENT MARKING SYMBOLS		
T70	LEFT TURN ARROW	THERMOPLASTIC
T71	RIGHT TURN ARROW	THERMOPLASTIC
T72	STRAIGHT ARROW	THERMOPLASTIC
T74	COMBO STRAIGHT / RIGHT ARROW	THERMOPLASTIC
T81	ELONGATED RAMP ARROW	THERMOPLASTIC
T100	ALPHANUMERIC CHARACTER	THERMOPLASTIC
PAVEMENT MARKERS		
ME	YELLOW AND YELLOW	PERMANENT SNOWPLOWABLE
MF	CRYSTAL AND RED	PERMANENT SNOWPLOWABLE

2610 WYCLIFF ROAD
SUITE 410
RALEIGH, NC 27607
PHONE: 919-881-9939
NC COA No. F-0929

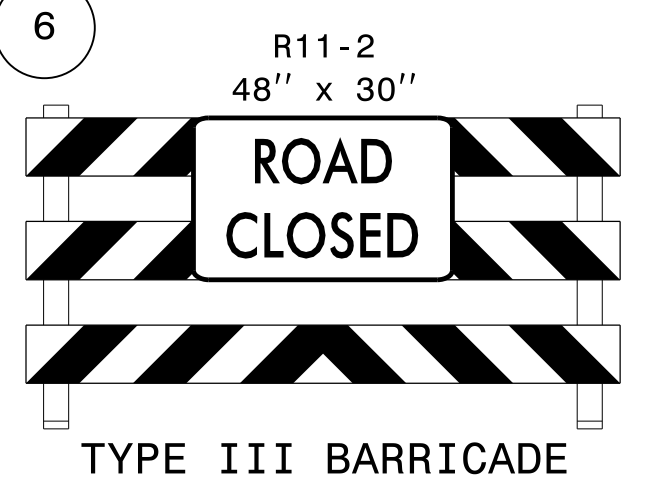

- 1 -LPC- STA 19+01 +/-
- 2 -LPC- STA 19+20 +/-
- 3 -RPC- STA. 26+67 +/- (T61)
- 4 -Y2- STA 41+16 +/-
- 5 -Y2- STA 41+66 +/-

BREAK LINE
SEE SHEET
TMP-4 FOR
SR-2202

PAVEMENT MARKING DETAIL

16-APR-2020 10:42
 P:\500715\20\CAD\CIVIL\N-2233BB\Traffic\Plans\R2233BB_PMP_PMP_26.dgn
 JTB