


APPROVED: \_\_\_\_\_

DATE: \_\_\_\_\_

SEAL

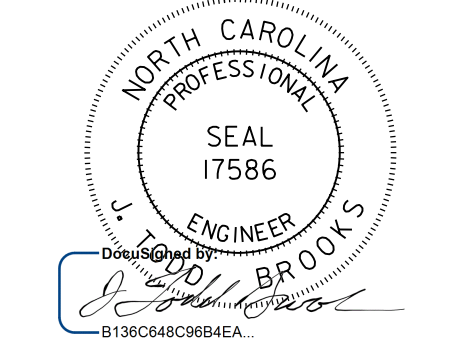



DOCUMENT NOT CONSIDERED FINAL UNLESS ALL SIGNATURES COMPLETED

1 05/02/2022 ROADWAY PLAN REVISIONS

SEE INSET THIS SHEET FOR ADDITIONAL LABELS

13-XXXX SIGNAL INVENTORY NUMBER

SEE SIGNAL PLANS FOR FINAL STOP BAR LOCATIONS

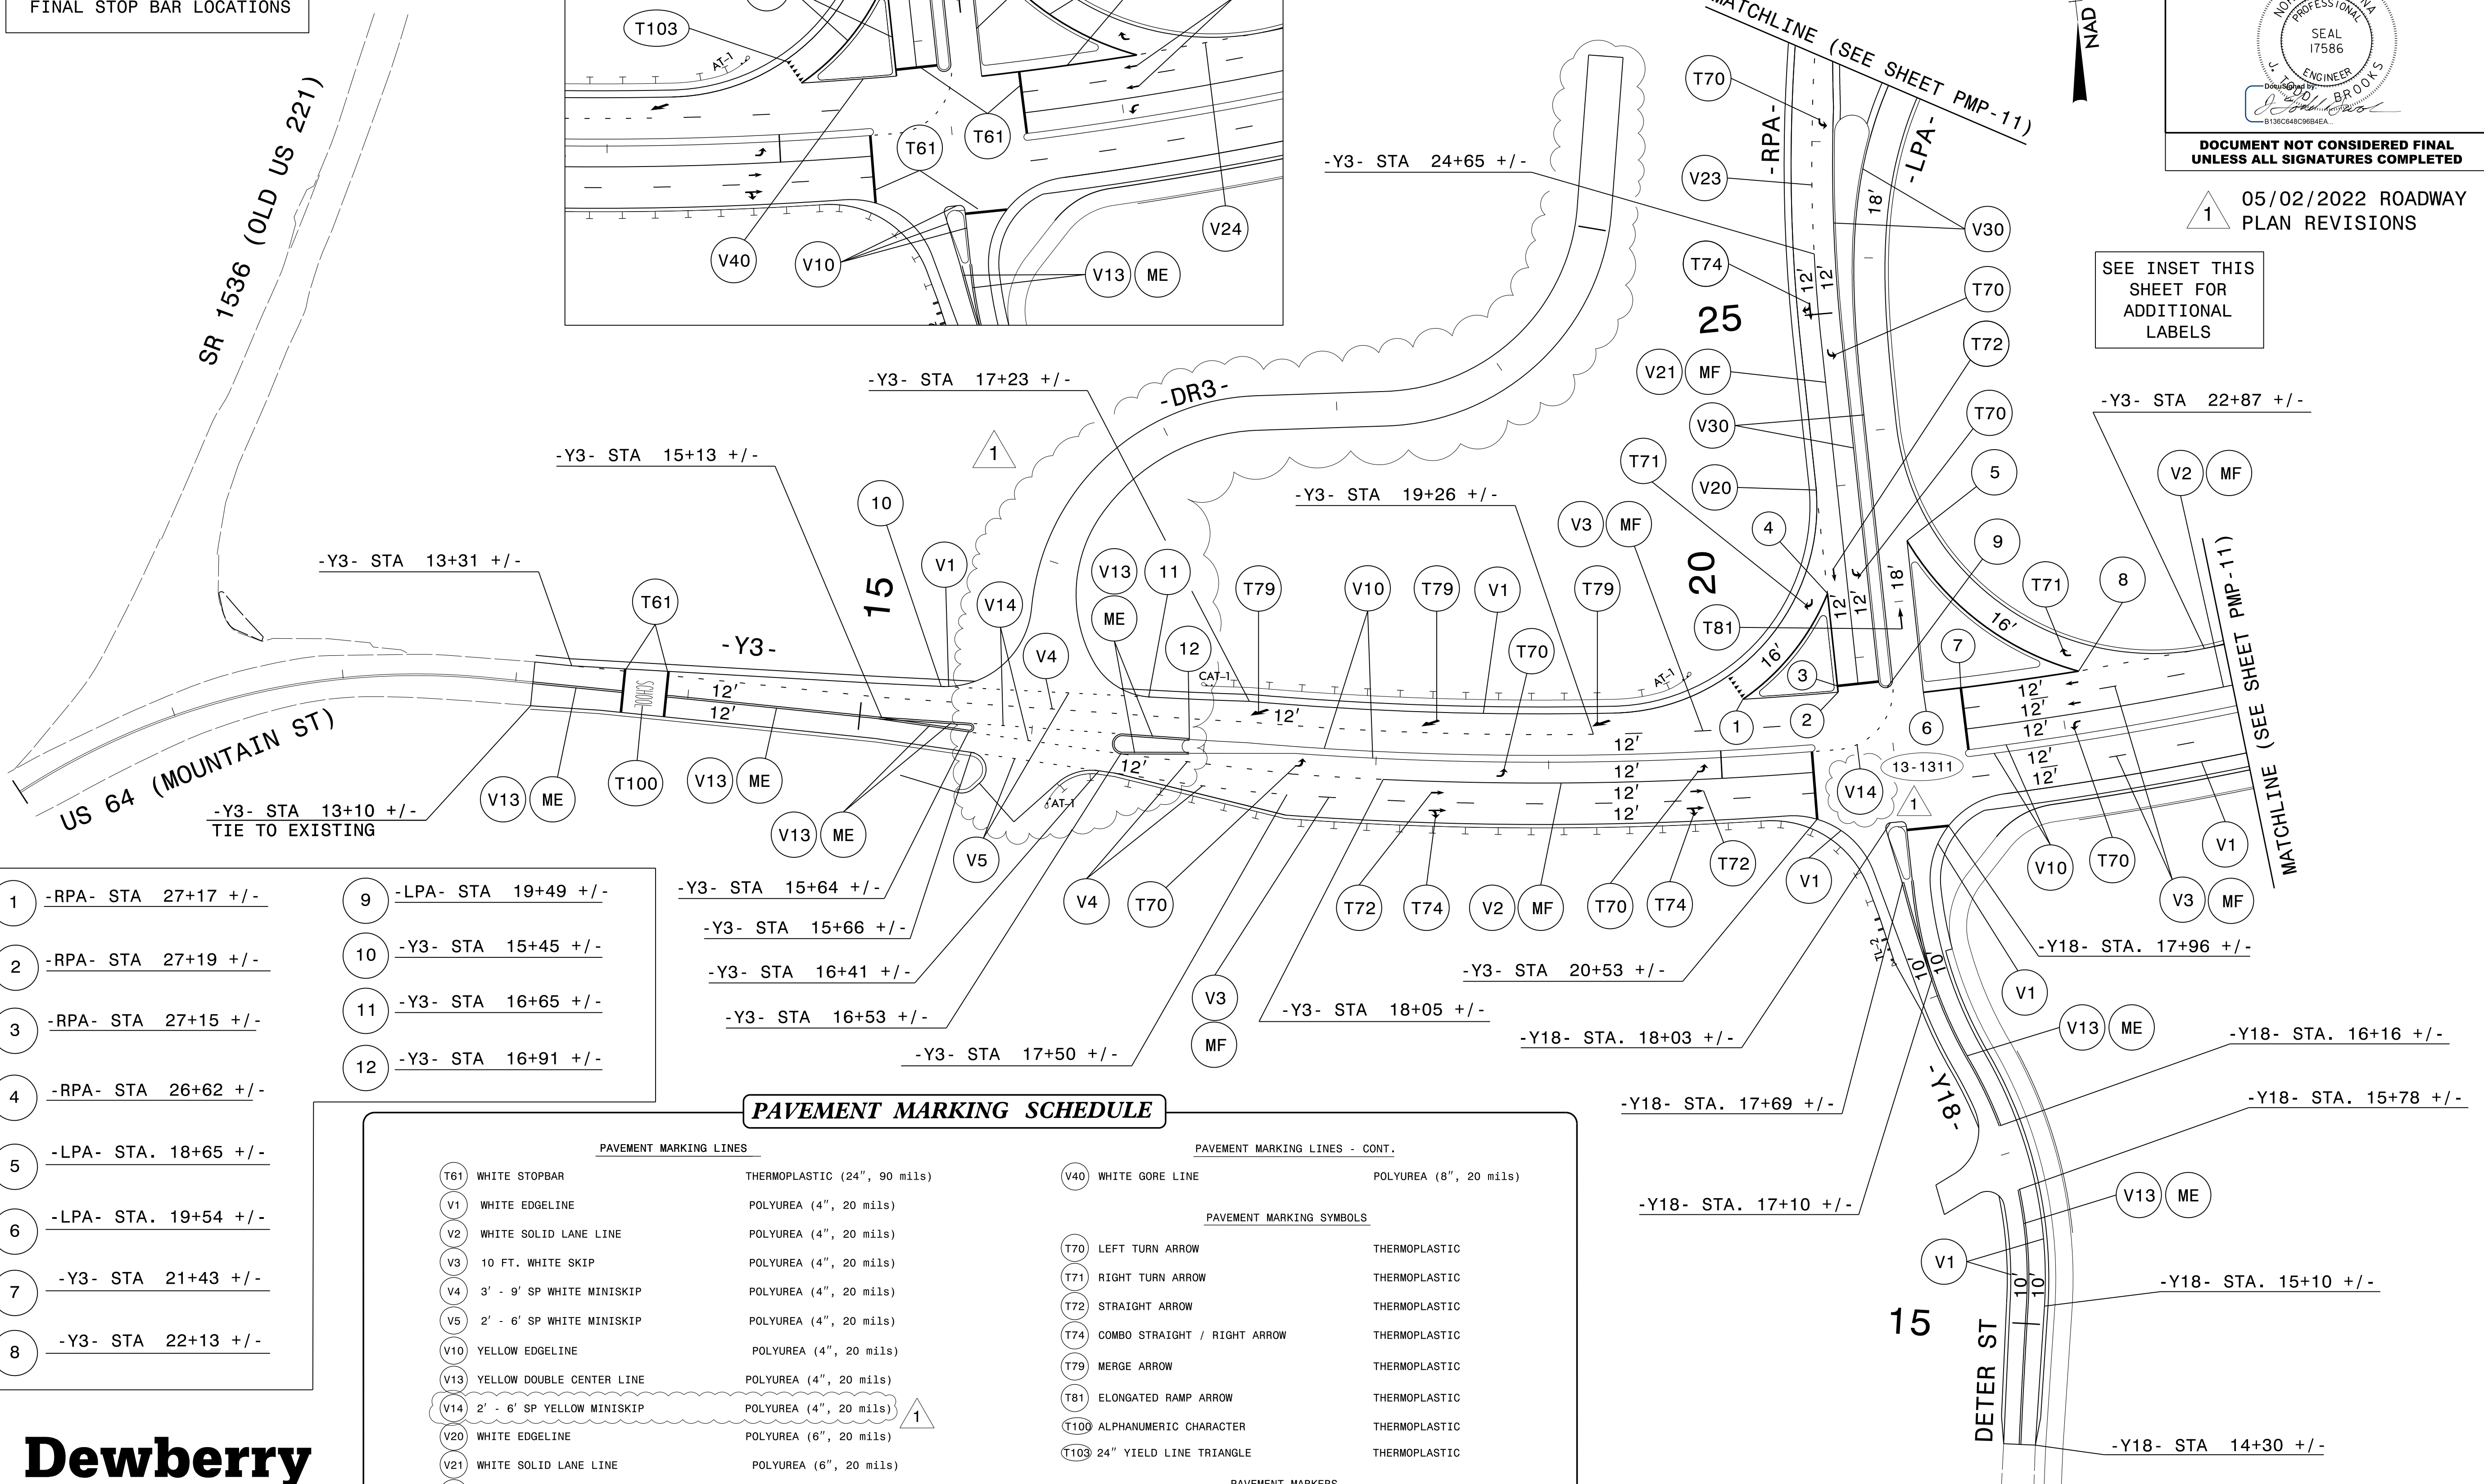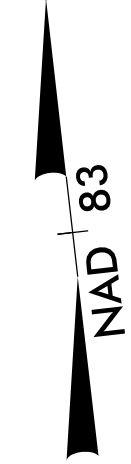

- 1 -RPA- STA 27+17 +/-
- 2 -RPA- STA 27+19 +/-
- 3 -RPA- STA 27+15 +/-
- 4 -RPA- STA 26+62 +/-
- 5 -LPA- STA. 18+65 +/-
- 6 -LPA- STA. 19+54 +/-
- 7 -Y3- STA 21+43 +/-
- 8 -Y3- STA 22+13 +/-
- 9 -LPA- STA 19+49 +/-
- 10 -Y3- STA 15+45 +/-
- 11 -Y3- STA 16+65 +/-
- 12 -Y3- STA 16+91 +/-
- Y3- STA 15+64 +/-
- Y3- STA 15+66 +/-
- Y3- STA 16+41 +/-
- Y3- STA 16+53 +/-
- Y3- STA 17+50 +/-
- Y3- STA 15+13 +/-
- Y3- STA 13+31 +/-
- Y3- STA 13+10 +/- TIE TO EXISTING
- Y3- STA 17+23 +/-
- Y3- STA 19+26 +/-
- Y3- STA 20+53 +/-
- Y3- STA 18+05 +/-
- Y18- STA. 18+03 +/-
- Y18- STA. 17+69 +/-
- Y18- STA. 17+10 +/-
- Y18- STA. 17+96 +/-
- Y18- STA. 16+16 +/-
- Y18- STA. 15+78 +/-
- Y18- STA. 15+10 +/-
- Y18- STA 14+30 +/-

### PAVEMENT MARKING SCHEDULE

PAVEMENT MARKING LINES		PAVEMENT MARKING LINES - CONT.	
T61	WHITE STOPBAR	THERMOPLASTIC (24", 90 mils)	
V1	WHITE EDGELINE	POLYUREA (4", 20 mils)	
V2	WHITE SOLID LANE LINE	POLYUREA (4", 20 mils)	
V3	10 FT. WHITE SKIP	POLYUREA (4", 20 mils)	
V4	3' - 9" SP WHITE MINISKIP	POLYUREA (4", 20 mils)	
V5	2' - 6" SP WHITE MINISKIP	POLYUREA (4", 20 mils)	
V10	YELLOW EDGELINE	POLYUREA (4", 20 mils)	
V13	YELLOW DOUBLE CENTER LINE	POLYUREA (4", 20 mils)	
V14	2' - 6" SP YELLOW MINISKIP	POLYUREA (4", 20 mils)	
V20	WHITE EDGELINE	POLYUREA (6", 20 mils)	
V21	WHITE SOLID LANE LINE	POLYUREA (6", 20 mils)	
V23	3' - 9" SP WHITE MINISKIP	POLYUREA (6", 20 mils)	
V24	2' - 6" SP WHITE MINISKIP	POLYUREA (6", 20 mils)	
V30	YELLOW EDGELINE	POLYUREA (6", 20 mils)	
V34	2' - 6" SP YELLOW MINISKIP	POLYUREA (6", 20 mils)	
V40	WHITE GORE LINE	POLYUREA (8", 20 mils)	
PAVEMENT MARKING SYMBOLS			
T70	LEFT TURN ARROW	THERMOPLASTIC	
T71	RIGHT TURN ARROW	THERMOPLASTIC	
T72	STRAIGHT ARROW	THERMOPLASTIC	
T74	COMBO STRAIGHT / RIGHT ARROW	THERMOPLASTIC	
T79	MERGE ARROW	THERMOPLASTIC	
T81	ELONGATED RAMP ARROW	THERMOPLASTIC	
T100	ALPHANUMERIC CHARACTER	THERMOPLASTIC	
T103	24" YIELD LINE TRIANGLE	THERMOPLASTIC	
PAVEMENT MARKERS			
ME	YELLOW AND YELLOW	PERMANENT SNOWPLOWABLE	
MF	CRYSTAL AND RED	PERMANENT SNOWPLOWABLE	

### PAVEMENT MARKING DETAIL

02-MAY-2022 16:57  
 P:\50075420\CAD\CIVIL\NR-2233BB\Trg\fig\pmp\Plans\R2233BB\_PMP\_PMP\_29.dgn  
 AT R90K8AV4  
 dbeshed@s

2610 WYCLIFF ROAD  
 SUITE 410  
 RALEIGH, NC 27607  
 PHONE: 919-881-9939  
 NC COA No. F-0929