


APPROVED: _____
 DATE: _____

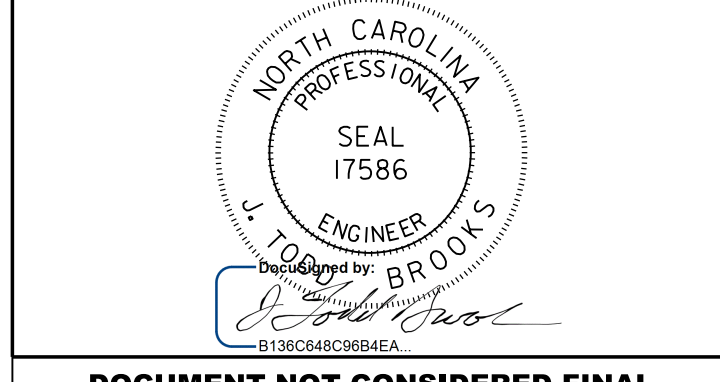

**DOCUMENT NOT CONSIDERED FINAL
UNLESS ALL SIGNATURES COMPLETED**

- 1 05/02/2022 ROADWAY PLAN REVISIONS
- 2 05/02/2022 REVISED LINE STYLE


PAVEMENT MARKING SCHEDULE

PAVEMENT MARKING LINES		PAVEMENT MARKING SYMBOLS	
T61	WHITE STOPBAR	T70	LEFT TURN ARROW
T62	WHITE CROSSWALK LINE	T71	RIGHT TURN ARROW
V1	WHITE EDGELINE	T72	STRAIGHT ARROW
V2	WHITE SOLID LANE LINE	T73	COMBO STRAIGHT / LEFT ARROW
V3	10 FT. WHITE SKIP	T74	COMBO STRAIGHT / RIGHT ARROW
V4	3' - 9' SP WHITE MINISKIP	T80	WRONG WAY RAMP ARROW
V10	YELLOW EDGELINE	T81	ELONGATED RAMP ARROW
V13	YELLOW DOUBLE CENTER LINE	T100	ALPHANUMERIC CHARACTER
V20	WHITE EDGELINE	T103	24" YIELD LINE TRIANGLE
V21	WHITE SOLID LANE LINE		
V23	3' - 9' SP WHITE MINISKIP	ME	YELLOW AND YELLOW PERMANENT SNOWPLOWABLE
V30	YELLOW EDGELINE	MF	CRYSTAL AND RED PERMANENT SNOWPLOWABLE
V34	2' - 6' SP YELLOW MINISKIP		
V40	WHITE GORE LINE		
V44	3' - 9' SP WHITE MINISKIP		

13-XXXX SIGNAL INVENTORY NUMBER

SEE SIGNAL PLANS FOR FINAL STOP BAR LOCATIONS

SEE INSET THIS SHEET FOR ADDITIONAL LABELS

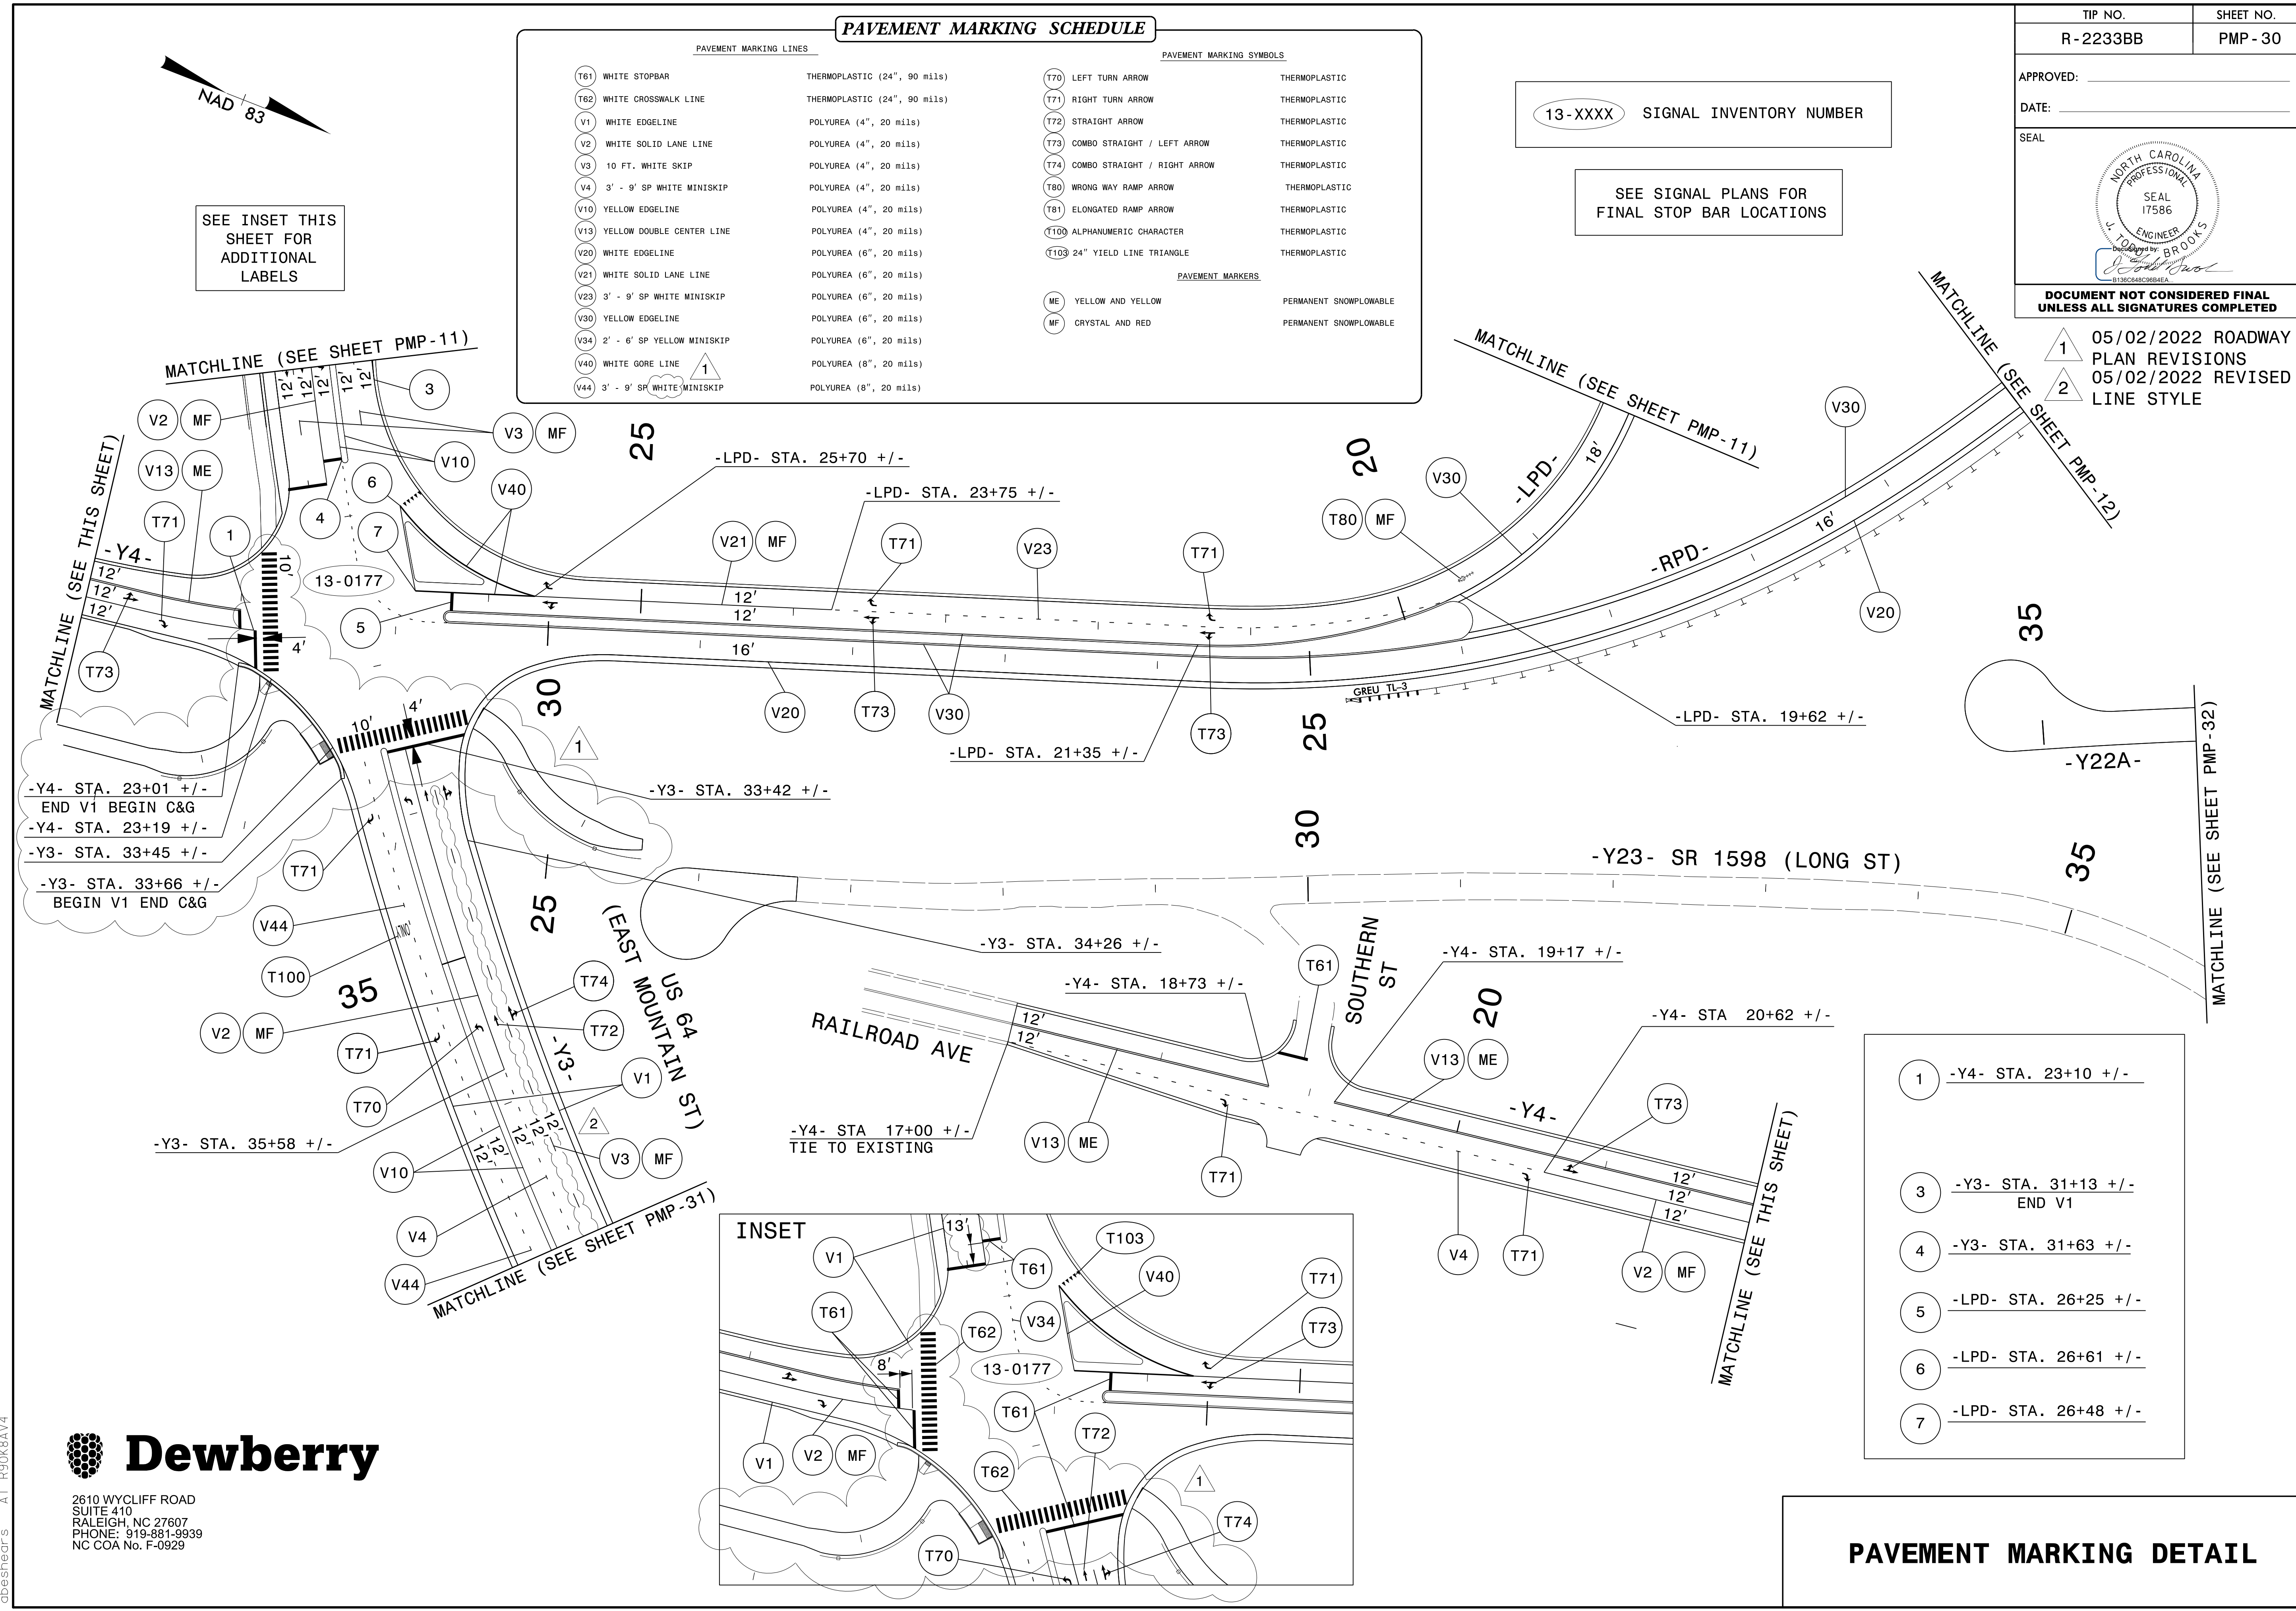

-Y4- STA. 23+01 +/-
 END V1 BEGIN C&G
 -Y4- STA. 23+19 +/-
 -Y3- STA. 33+45 +/-
 -Y3- STA. 33+66 +/-
 BEGIN V1 END C&G

-Y3- STA. 35+58 +/-

-Y3- STA. 33+42 +/-

-LPD- STA. 21+35 +/-

-LPD- STA. 23+75 +/-

-LPD- STA. 25+70 +/-


-LPD- STA. 19+62 +/-

-Y3- STA. 34+26 +/-

-Y4- STA. 18+73 +/-

-Y4- STA. 19+17 +/-

-Y4- STA. 20+62 +/-

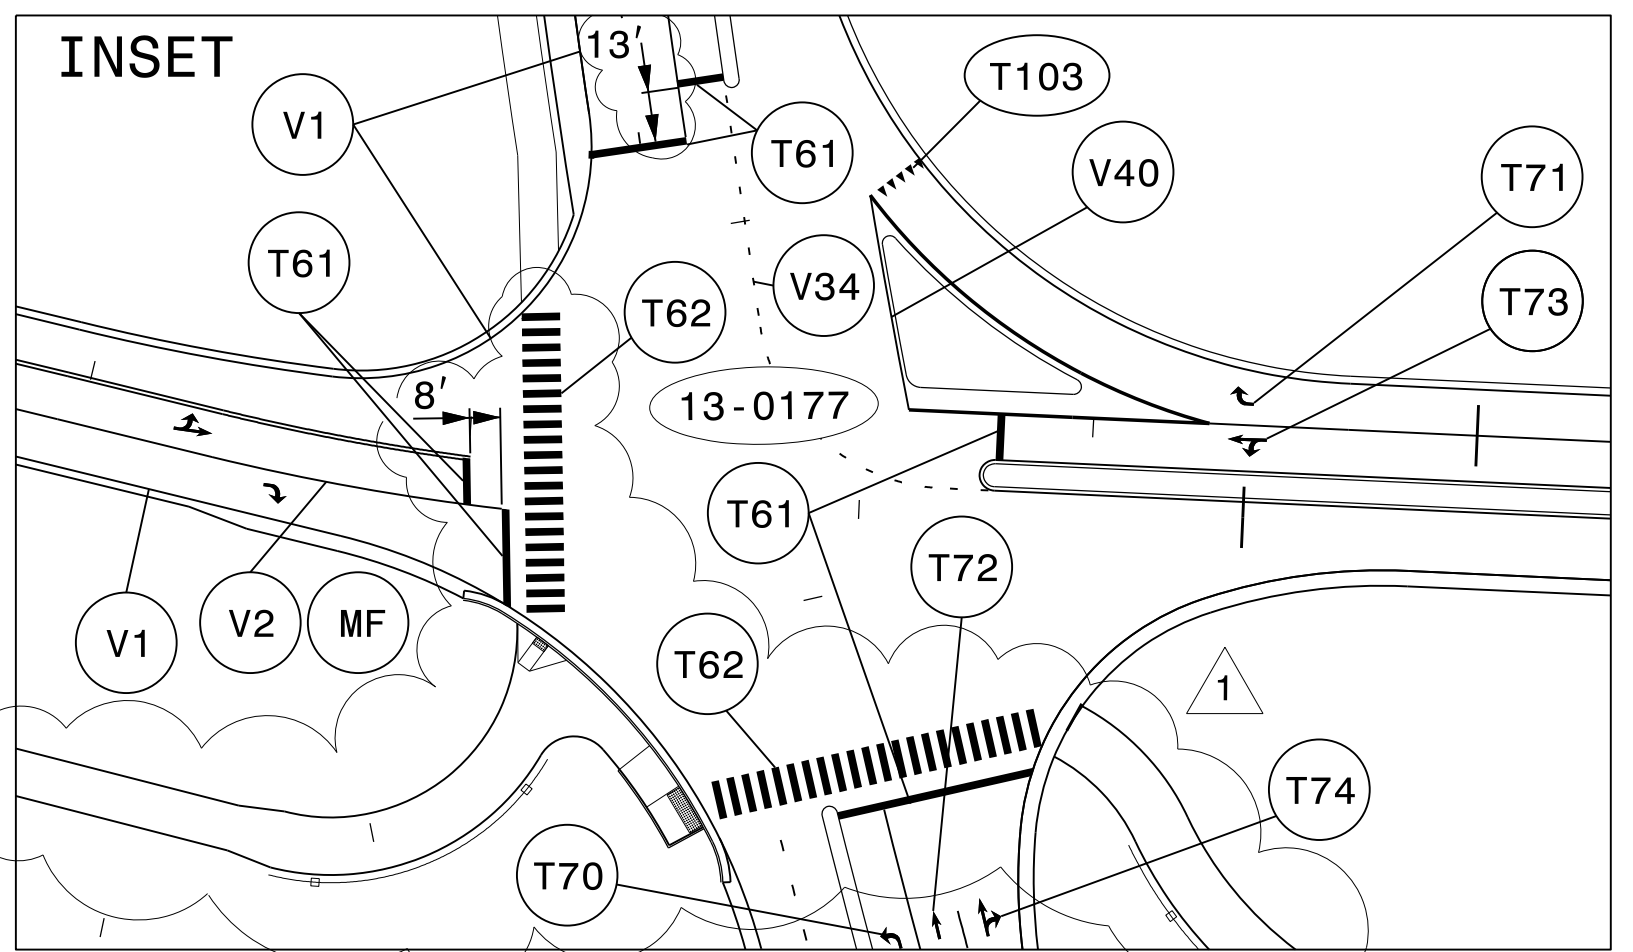

- 1 -Y4- STA. 23+10 +/-
- 3 -Y3- STA. 31+13 +/-
END V1
- 4 -Y3- STA. 31+63 +/-
- 5 -LPD- STA. 26+25 +/-
- 6 -LPD- STA. 26+61 +/-
- 7 -LPD- STA. 26+48 +/-

PAVEMENT MARKING DETAIL



2610 WYCLIFF ROAD
 SUITE 410
 RALEIGH, NC 27607
 PHONE: 919-881-9939
 NC COA No. F-0929

02-MAY-2022 16:57
 P:\50075420\CAD\Projects\2233BB\Traffic\Plans\R2233BB_PMP_PMP_30.dgn
 AT R90K8AV4
 dbeshed@s