
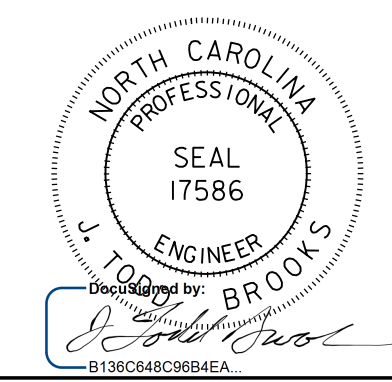
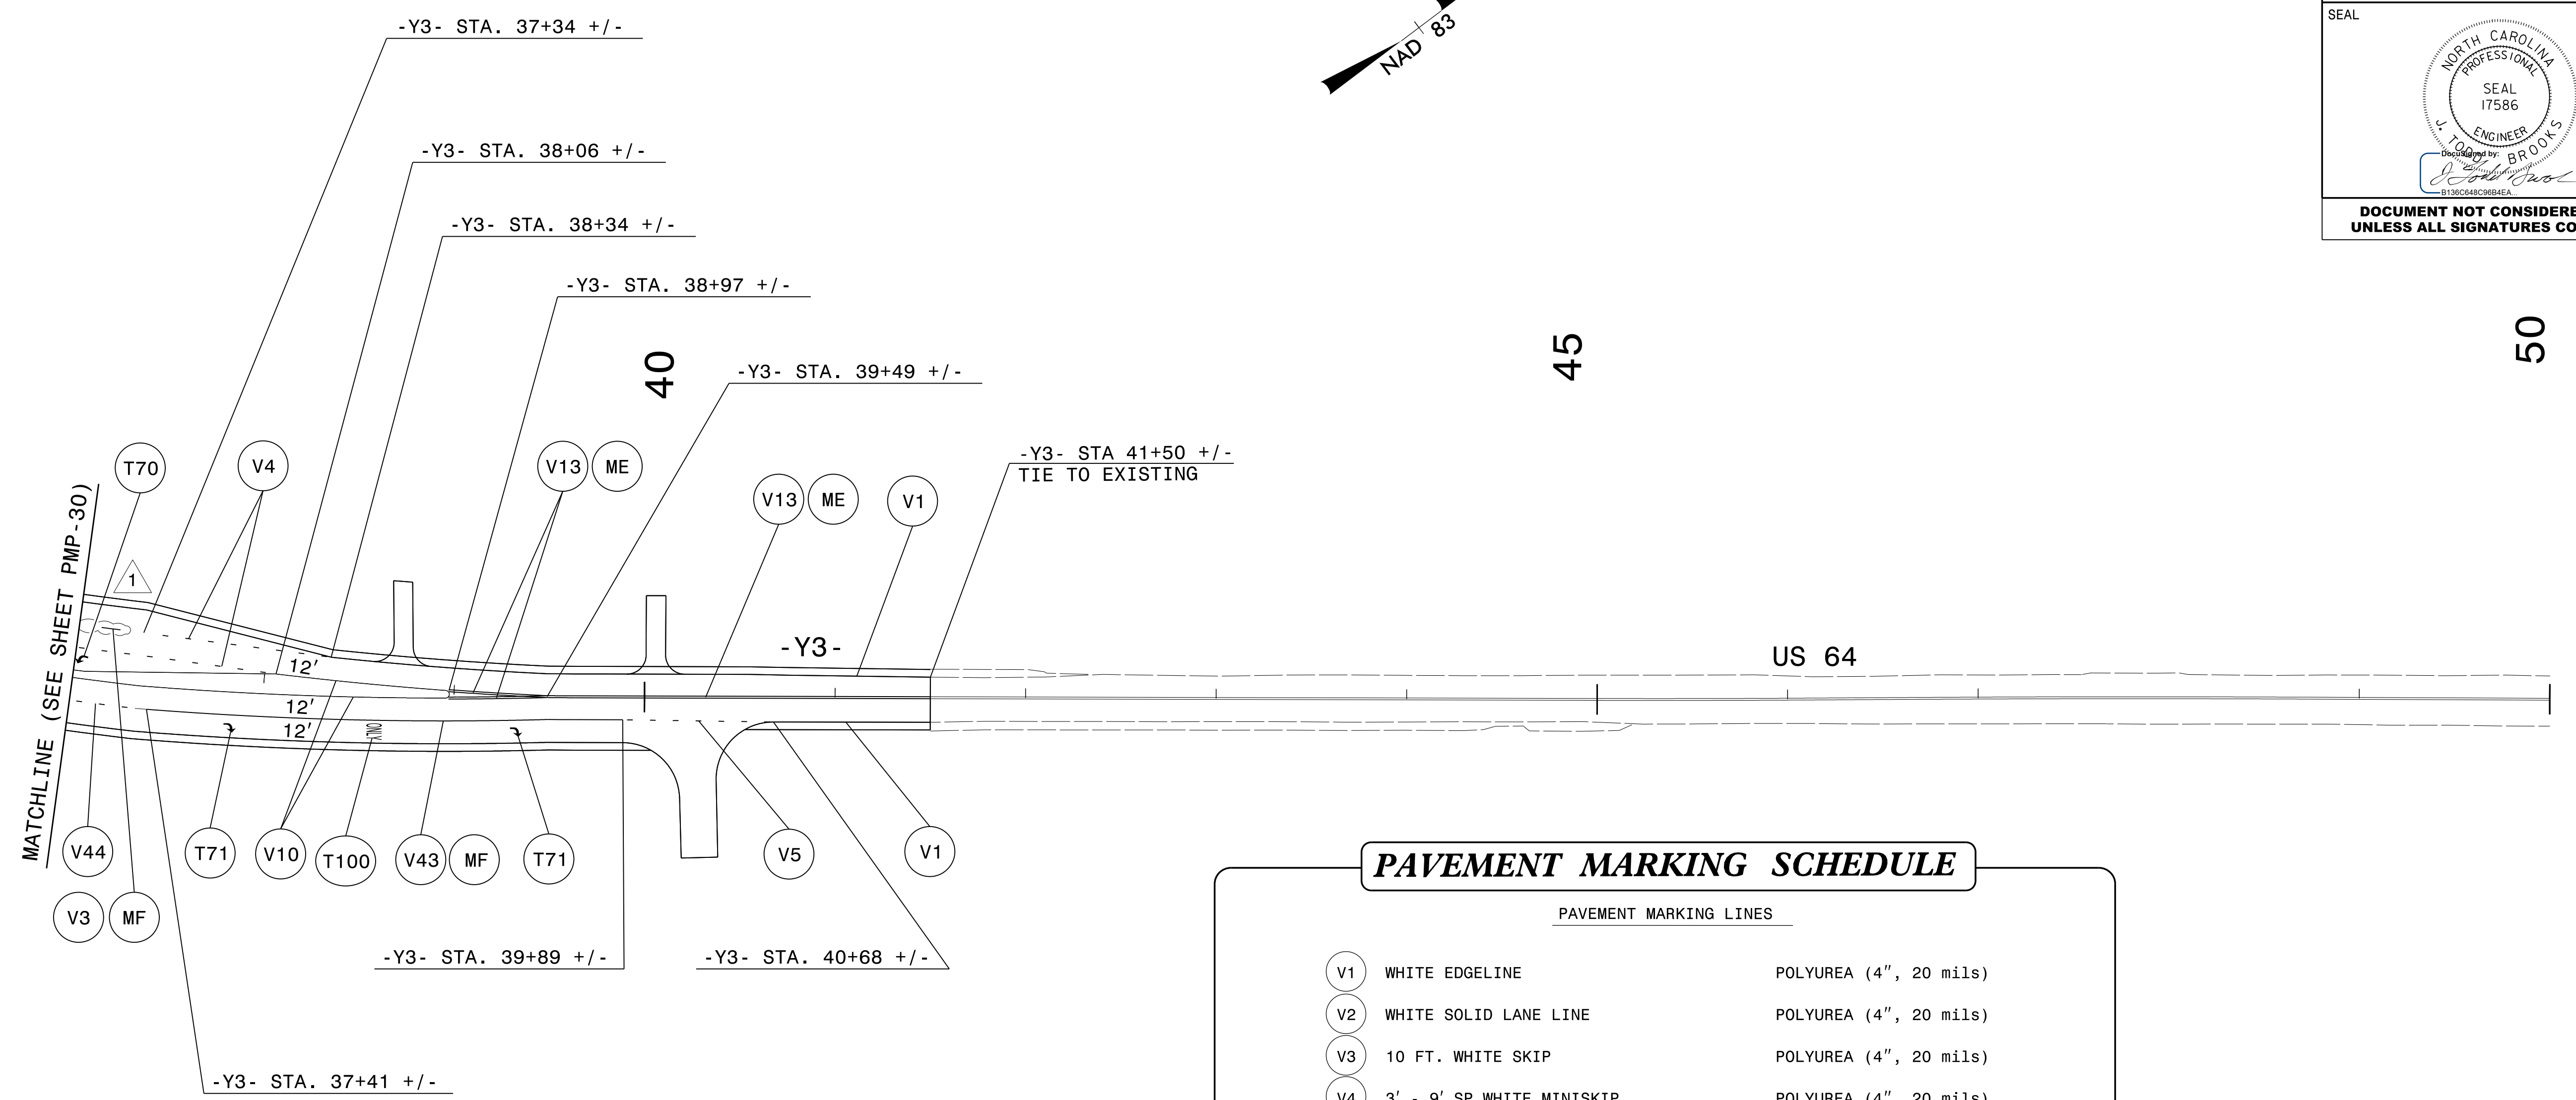


TIP NO. R-2233BB	SHEET NO. PMP - 31
APPROVED: _____	
DATE: _____	
SEAL	
	
DOCUMENT NOT CONSIDERED FINAL UNLESS ALL SIGNATURES COMPLETED	

1 05/02/2022 REVISED
LINE STYLE

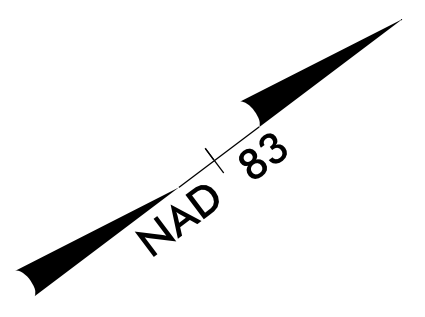


PAVEMENT MARKING SCHEDULE

PAVEMENT MARKING LINES		
V1	WHITE EDGELINE	POLYUREA (4", 20 mils)
V2	WHITE SOLID LANE LINE	POLYUREA (4", 20 mils)
V3	10 FT. WHITE SKIP	POLYUREA (4", 20 mils)
V4	3' - 9' SP WHITE MINISKIP	POLYUREA (4", 20 mils)
V5	3' - 9' SP WHITE MINISKIP	POLYUREA (4", 20 mils)
V10	YELLOW EDGELINE	POLYUREA (4", 20 mils)
V13	YELLOW DOUBLE CENTER LINE	POLYUREA (4", 20 mils)
V43	WHITE SOLID LANE LINE	POLYUREA (8", 20 mils)
V44	3' - 9' SP WHITE MINISKIP	POLYUREA (8", 20 mils)
PAVEMENT MARKING SYMBOLS		
T70	LEFT TURN ARROW	THERMOPLASTIC
T71	RIGHT TURN ARROW	THERMOPLASTIC
T100	ALPHANUMERIC CHARACTER	THERMOPLASTIC
PAVEMENT MARKERS		
MF	CRYSTAL AND RED	PERMANENT SNOWFLOWABLE
ME	YELLOW AND YELLOW	PERMANENT SNOWFLOWABLE

PAVEMENT MARKING DETAIL

02-MAY-2022 16:57
 P:\50075420\CAD\CIVIL\NR-2233BB\Tr of fic\MP\Plans\2233BB_PMP_PMP_31.dgn
 AT R90K8AV4
 dbeshed@s



2610 WYCLIFF ROAD
 SUITE 410
 RALEIGH, NC 27607
 PHONE: 919-881-9939
 NC COA No. F-0929