

APPROVED: \_\_\_\_\_

DATE: \_\_\_\_\_



SEAL

4/16/2020


**DOCUMENT NOT CONSIDERED FINAL  
UNLESS ALL SIGNATURES COMPLETED**

### PAVEMENT MARKING SCHEDULE

PAVEMENT MARKING LINES		
T62	WHITE CROSSWALK LINE	THERMOPLASTIC (24", 90 mils)
V1	WHITE EDGELINE	POLYUREA (4", 20 mils)
V13	YELLOW DOUBLE CENTER LINE	POLYUREA (4", 20 mils)
PAVEMENT MARKERS		
ME	YELLOW AND YELLOW	PERMANENT SNOWPLOWABLE

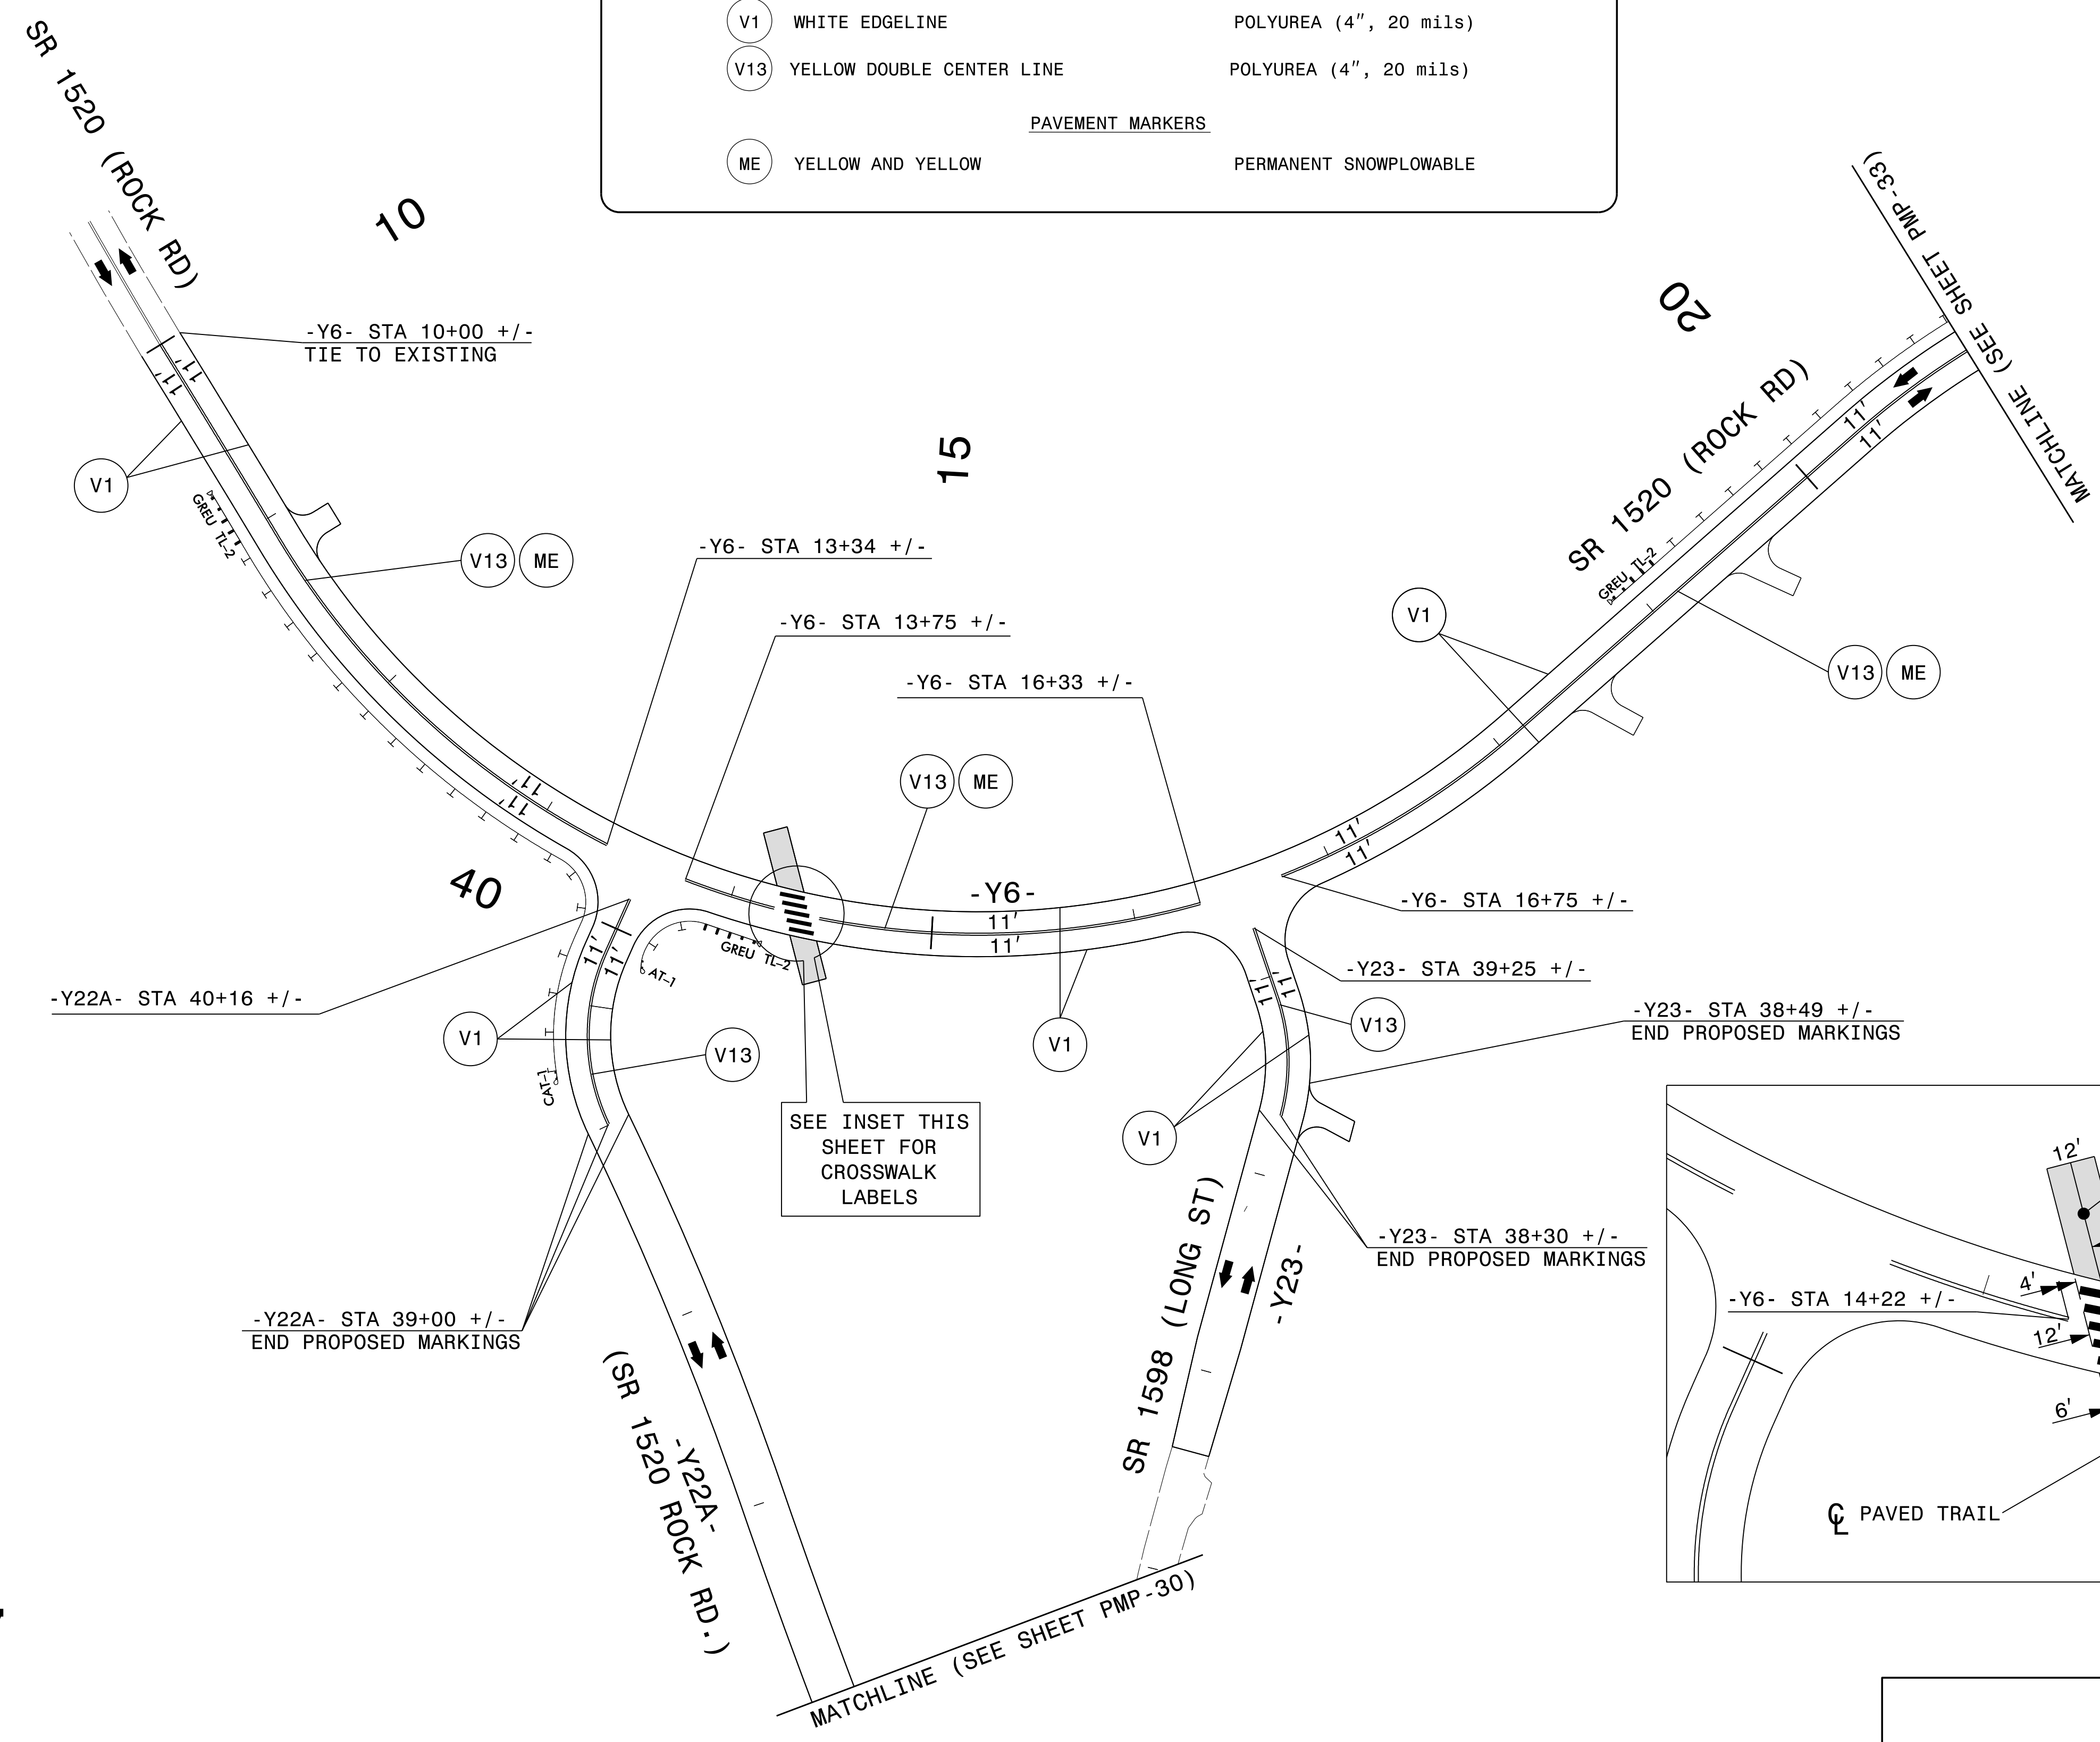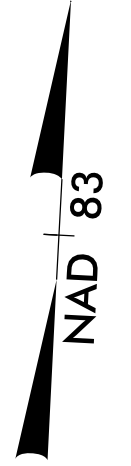

SEE INSET THIS SHEET FOR CROSSWALK LABELS

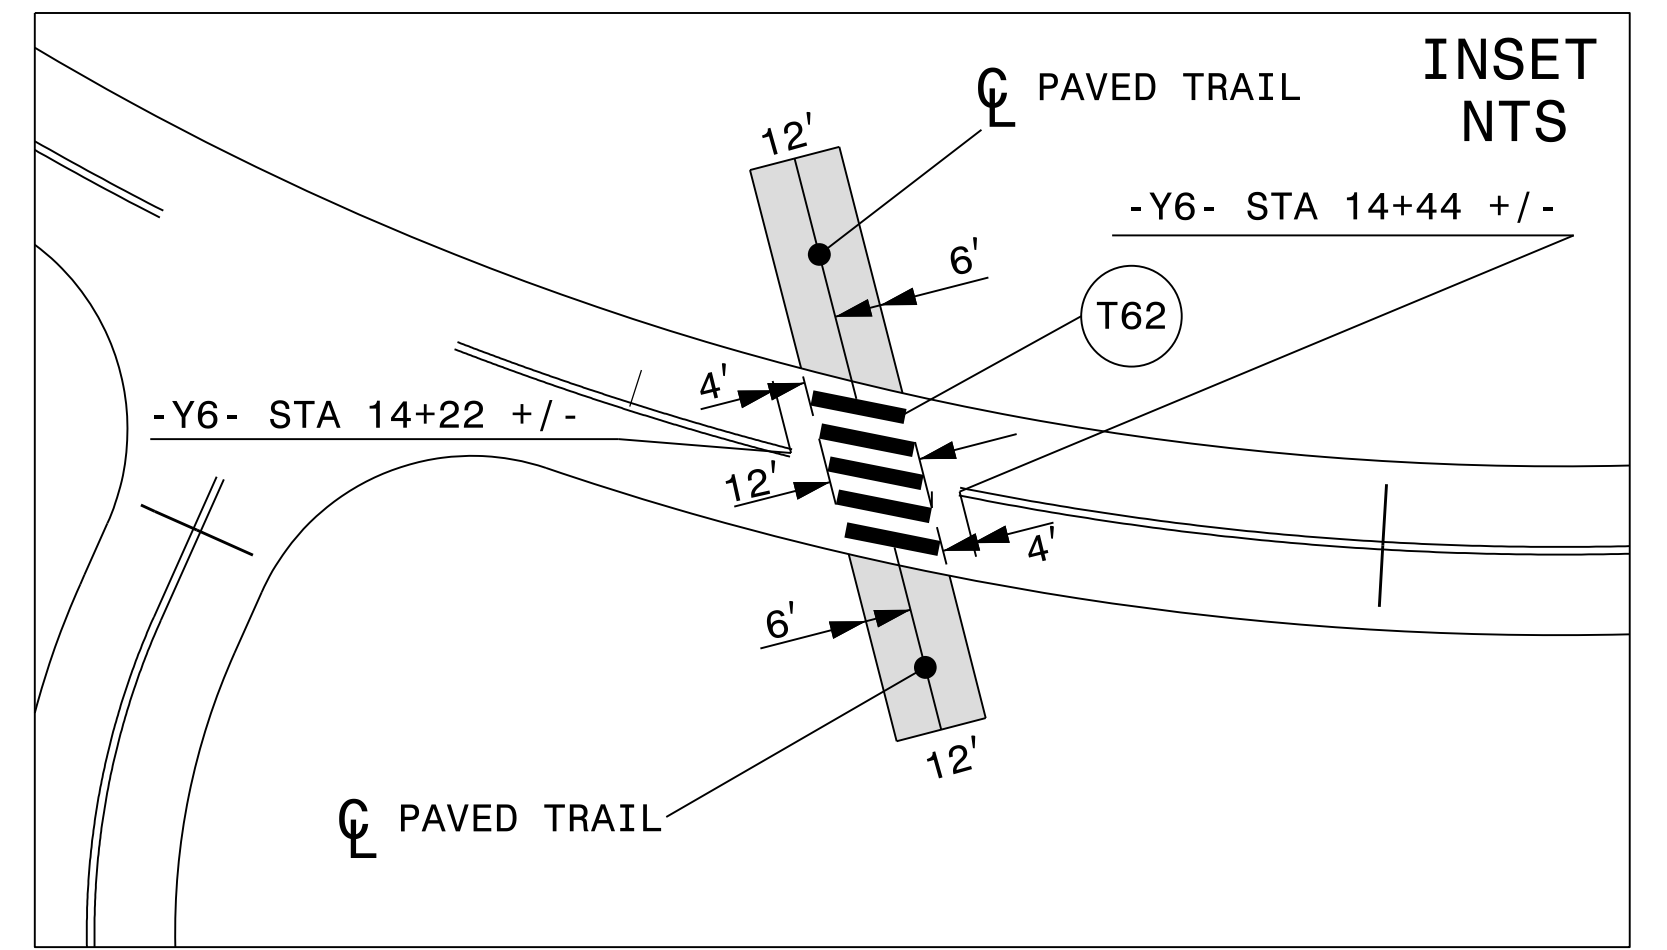

**PAVEMENT MARKING DETAIL**

16-APP-2020\_1042  
P:\50075420\CAD\CIVIL\N-2233BB\Plans\R2233BB\_PMP\_PMP\_32.dgn  
JTB  
11/16/20



2610 WYCLIFF ROAD  
SUITE 410  
RALEIGH, NC 27607  
PHONE: 919-881-9939  
NC COA No. F-0929