

APPROVED: \_\_\_\_\_

DATE: \_\_\_\_\_

SEAL

**DOCUMENT NOT CONSIDERED FINAL  
UNLESS ALL SIGNATURES COMPLETED**



### PAVEMENT MARKING SCHEDULE

#### PAVEMENT MARKING LINES

- V1 WHITE EDGELINE POLYUREA (4", 20 mils)
- V5 2' - 6' SP WHITE MINISKIP POLYUREA (4", 20 mils)
- V13 YELLOW DOUBLE CENTER LINE POLYUREA (4", 20 mils)

#### PAVEMENT MARKERS

- ME YELLOW AND YELLOW PERMANENT SNOWFLOWABLE

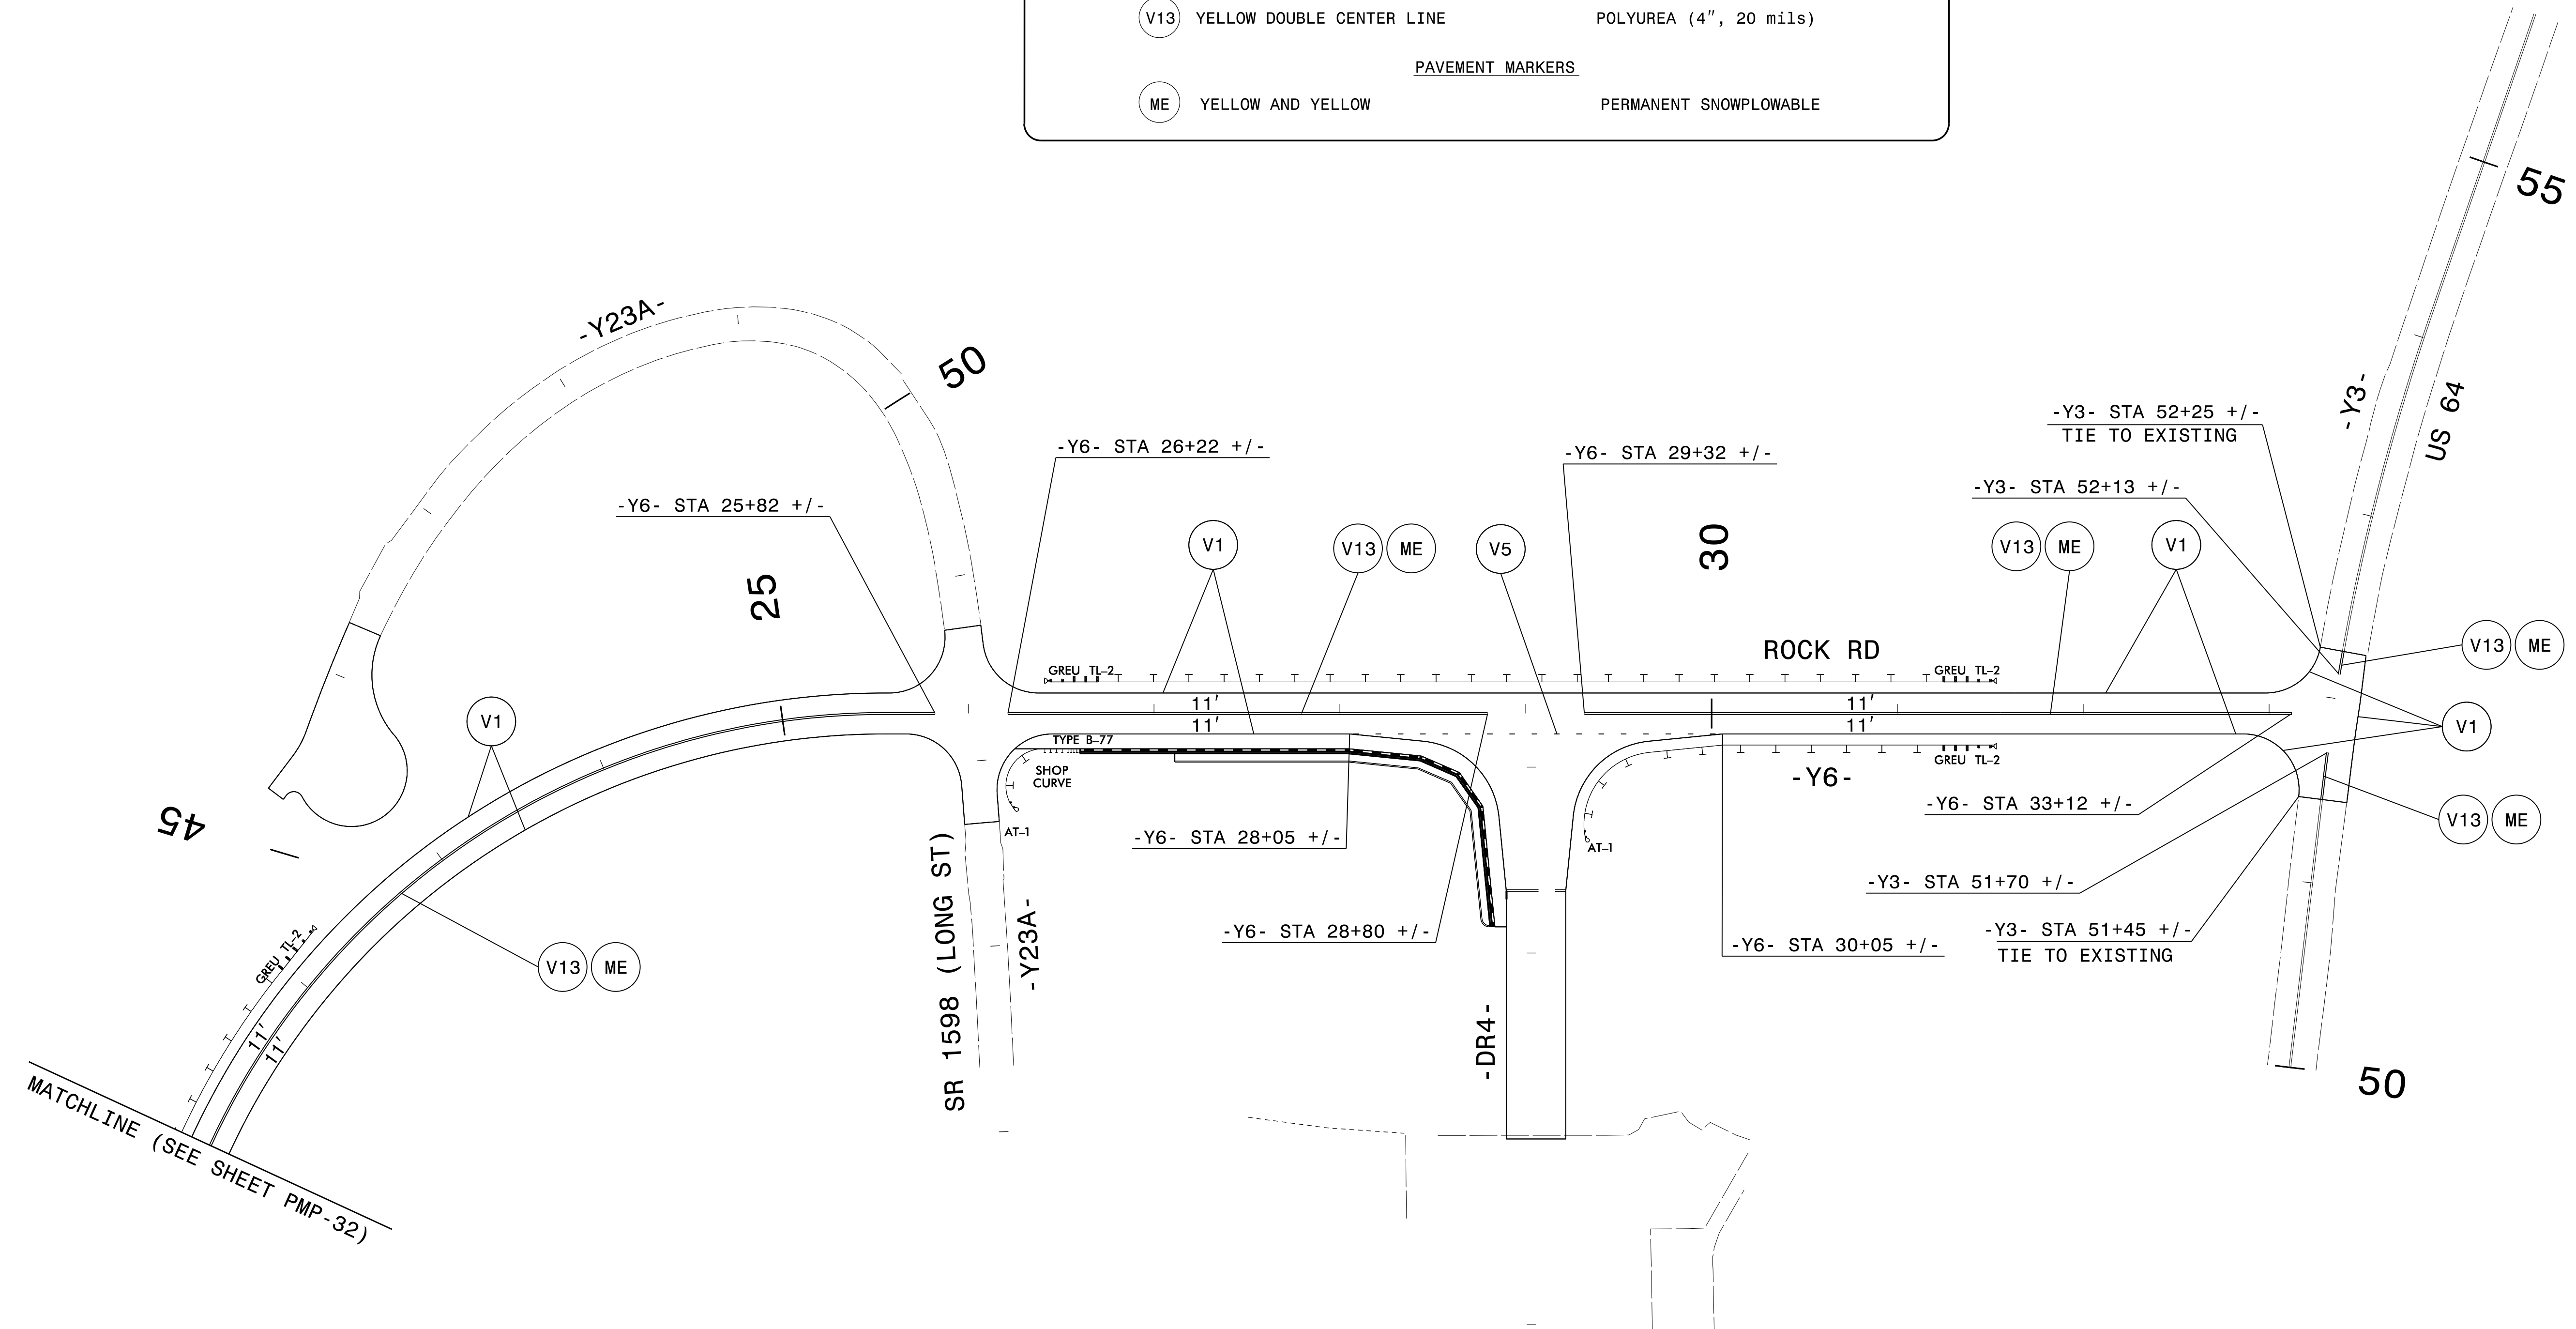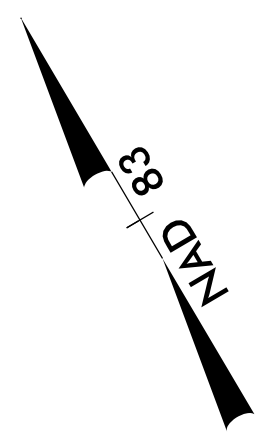

MATCHLINE (SEE SHEET PMP-32)



2610 WYCLIFF ROAD  
 SUITE 410  
 RALEIGH, NC 27607  
 PHONE: 919-881-9939  
 NC COA No. F-0929

I6-APP-2020\_1042  
 P:\50075420\CAD\CIVIL\N-2233BB\Tr of fig\PM\Plans\R2233BB\_PMP\_PMP\_33.dgn  
 JTB  
 AT PC0036KJ

**PAVEMENT MARKING DETAIL**