




TIP NO. R-2233BB	SHEET NO. PMP-34
APPROVED: _____	
DATE: _____	
SEAL	
	
<b>DOCUMENT NOT CONSIDERED FINAL UNLESS ALL SIGNATURES COMPLETED</b>	

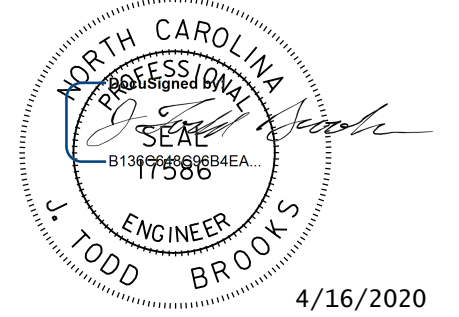

PAVEMENT MARKING SCHEDULE		
PAVEMENT MARKING LINES		
T103	YIELD LINE TRIANGLE	THERMOPLASTIC (24")
V1	WHITE EDGELINE	POLYUREA (4", 20 mils)
V10	YELLOW EDGELINE	POLYUREA (4", 20 mils)
V11	YELLOW SINGLE CENTER	POLYUREA (4", 20 mils)
V12	10 FT. YELLOW SKIP	POLYUREA (4", 20 mils)
V13	YELLOW DOUBLE CENTER LINE	POLYUREA (4", 20 mils)
V40	WHITE GORE LINE	POLYUREA (8", 20 mils)
V45	3' - 3' SP WHITE MINISKIP	POLYUREA (8", 20 mils)
PAVEMENT MARKING SYMBOLS		
T103	24" YIELD LINE TRIANGLE	THERMOPLASTIC
PAVEMENT MARKERS		
ME	YELLOW AND YELLOW	PERMANENT SNOWPLOWABLE

I6-APP-2020\_1042  
 P:\50075\20\CAD\Civil\N-2233BB\Tr of fic\PM\Plans\R2233BB\_PMP\_PMP\_34.dgn  
 JTB  
 AT PC0036KJ

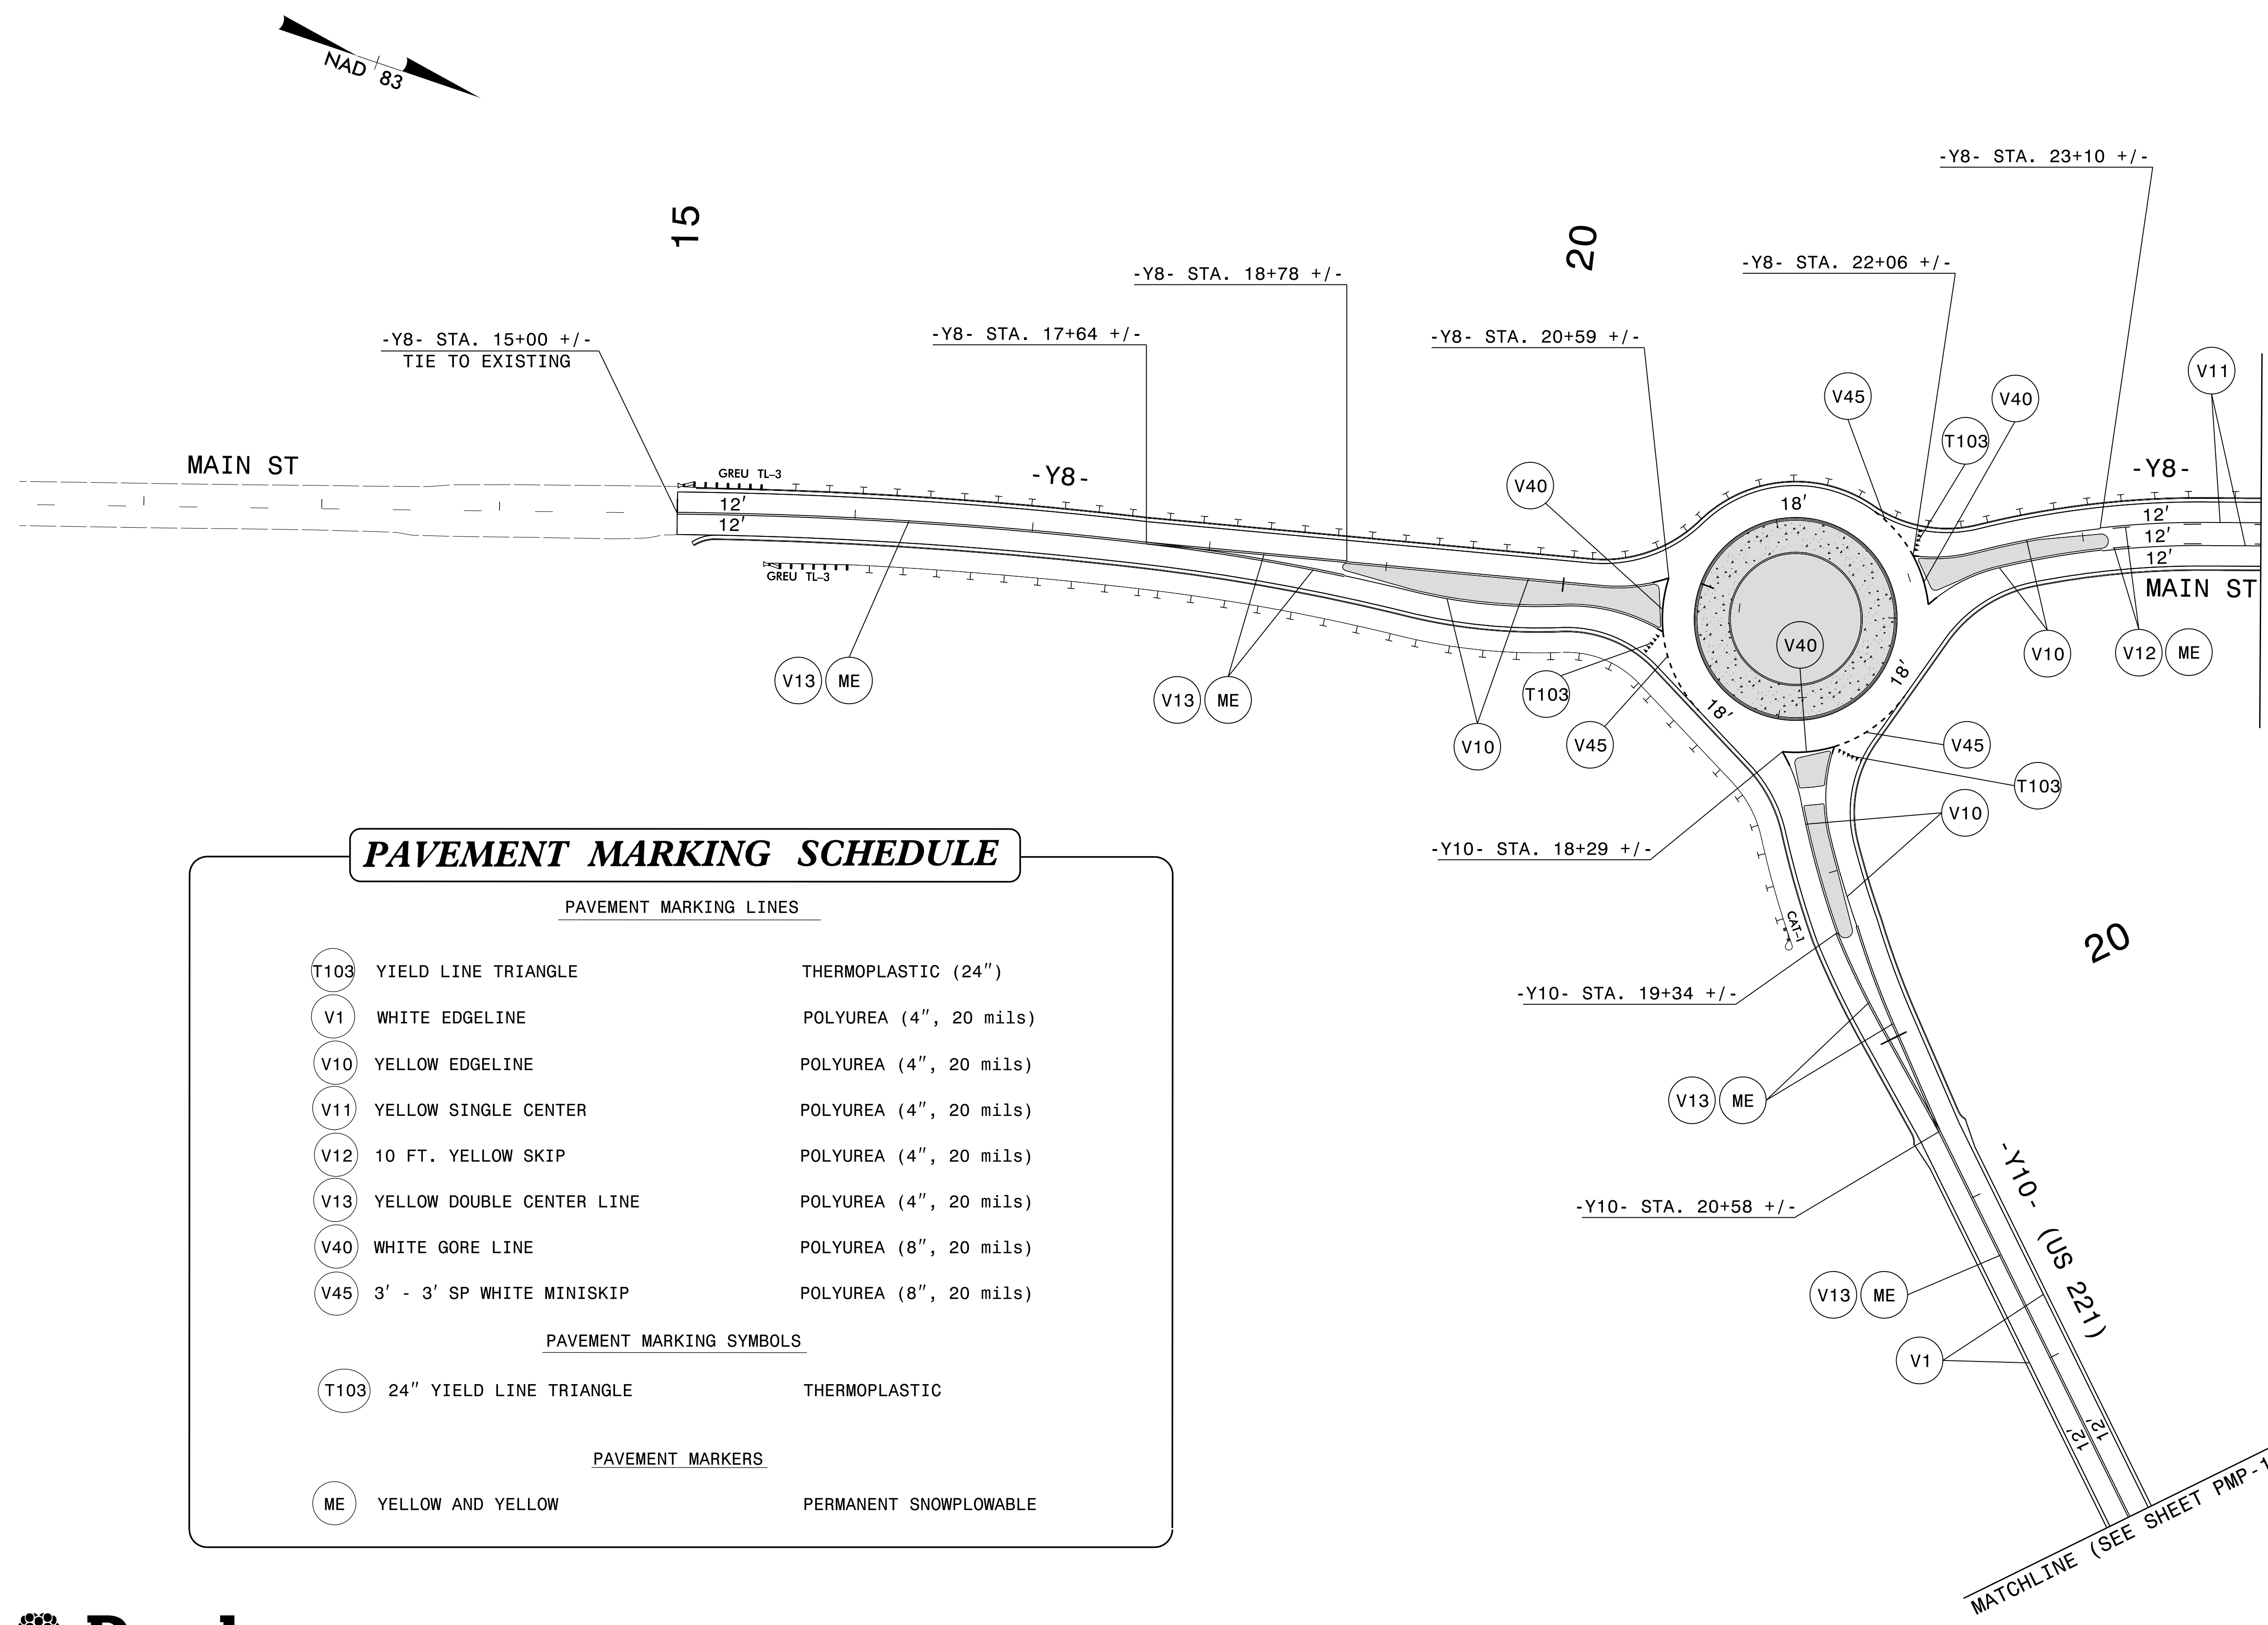

**Dewberry**  
 2610 WYCLIFF ROAD  
 SUITE 410  
 RALEIGH, NC 27607  
 PHONE: 919-881-9939  
 NC COA No. F-0929

**PAVEMENT MARKING DETAIL**