
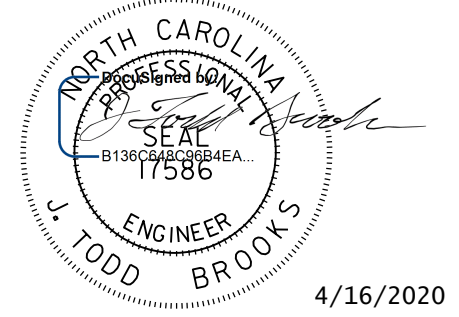


TIP NO. R-2233BB	SHEET NO. PMP-35
APPROVED: _____	
DATE: _____	
SEAL	
	
4/16/2020	
DOCUMENT NOT CONSIDERED FINAL UNLESS ALL SIGNATURES COMPLETED	

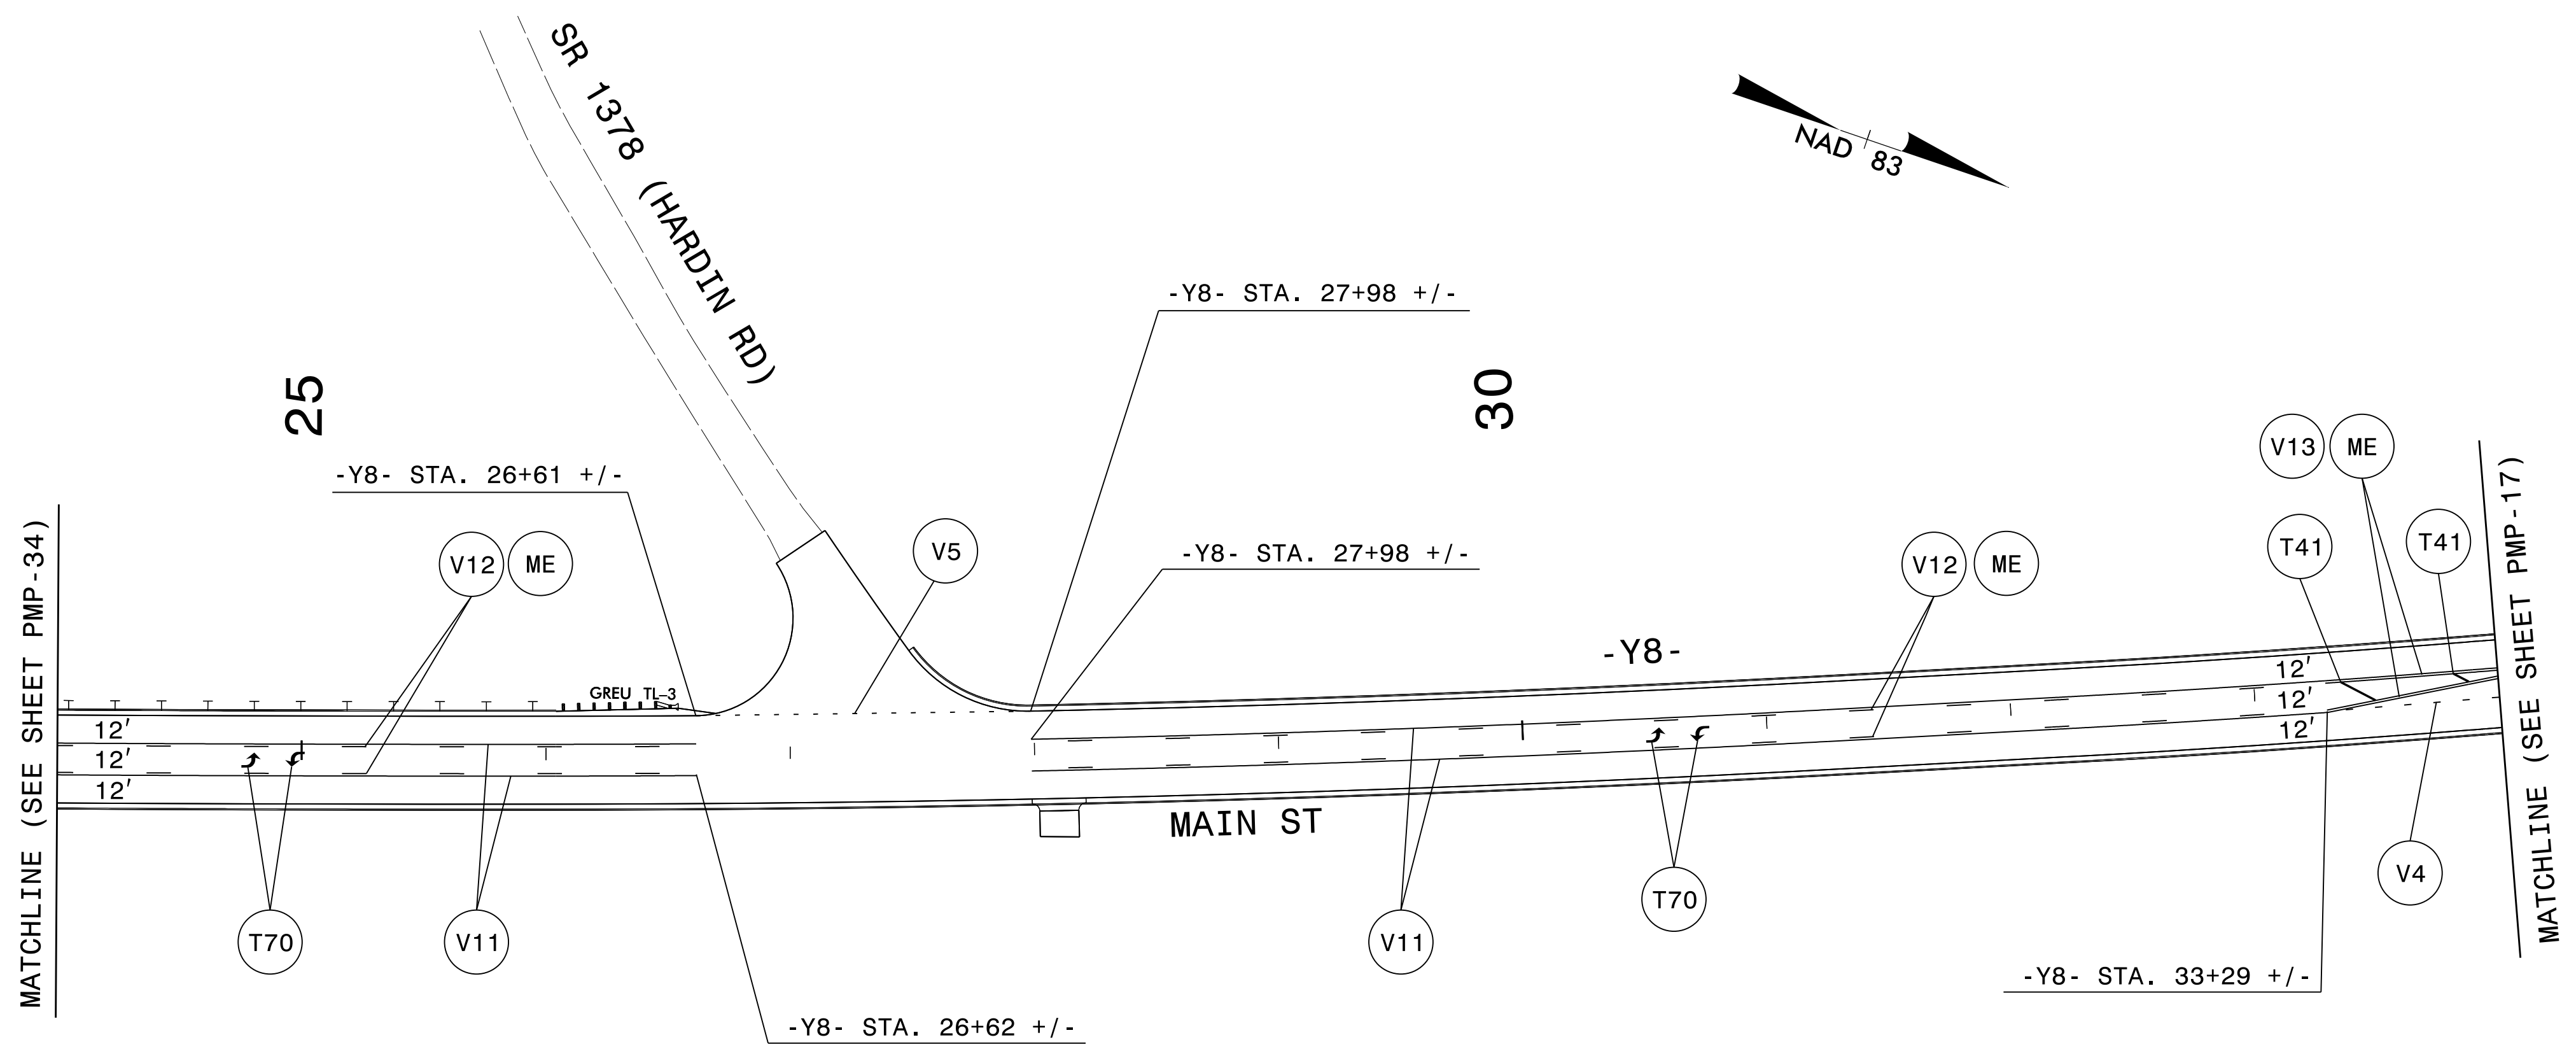

PAVEMENT MARKING SCHEDULE

PAVEMENT MARKING LINES

(T41)	WHITE DIAGONAL	THERMOPLASTIC (8", 90 mils)
(V4)	3' - 9' SP WHITE MINISKIP	POLYUREA (4", 20 mils)
(V5)	2' - 6' SP WHITE MINISKIP	POLYUREA (4", 20 mils)
(V11)	YELLOW SINGLE CENTER	POLYUREA (4", 20 mils)
(V12)	10 FT. YELLOW SKIP	POLYUREA (4", 20 mils)
(V13)	YELLOW DOUBLE CENTER LINE	POLYUREA (4", 20 mils)

PAVEMENT MARKING SYMBOLS

(T70)	LEFT TURN ARROW	THERMOPLASTIC
-------	-----------------	---------------

PAVEMENT MARKERS

(ME)	YELLOW AND YELLOW	PERMANENT SNOWPLOWABLE
------	-------------------	------------------------

I6-APP-2020_1042
 P:\50075\20\CAD\CIVIL\N-2233BB\Tr of fig\PMP\Plans\R2233BB_PMP_PMP_35.dgn
 JTB
 4/16/2020



2610 WYCLIFF ROAD
 SUITE 410
 RALEIGH, NC 27607
 PHONE: 919-881-9939
 NC COA No. F-0929

PAVEMENT MARKING DETAIL