



CLEARING AND GRUBBING  
EROSION CONTROL FOR  
CONSTRUCTION SHEET 18

NOTE:  
PLACE TEMPORARY ROCK SEDIMENT DAMS TYPE - B  
AND TEMPORARY ROCK SILT CHECKS TYPE - A AT  
DRAINAGE OUTLETS.

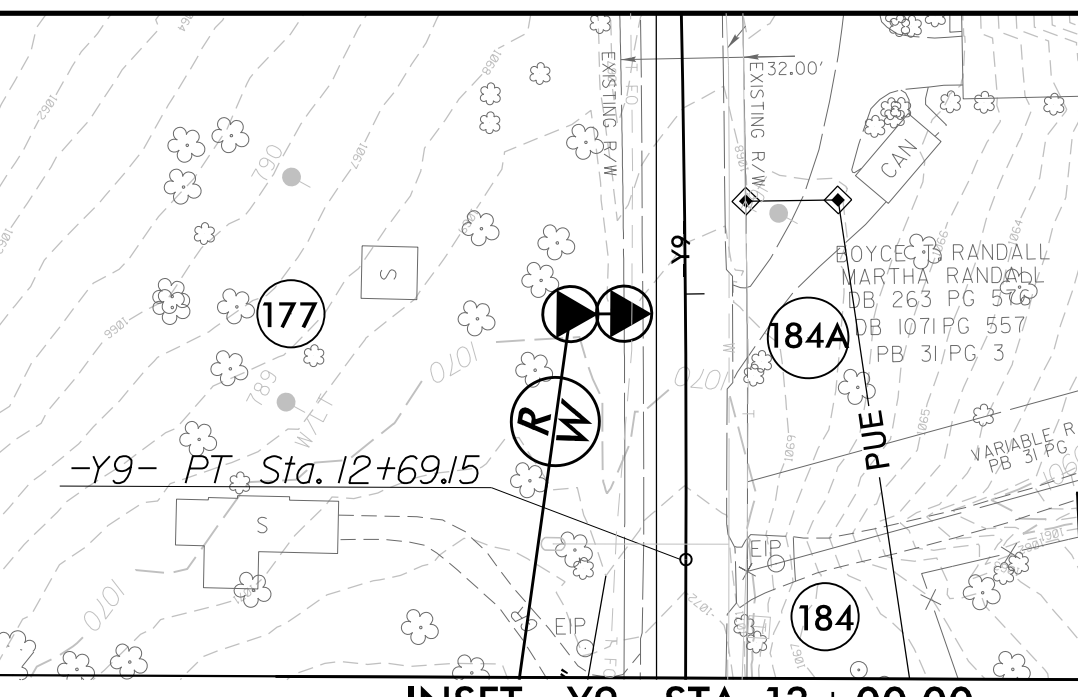

INSET -Y9- STA. 13+00.00

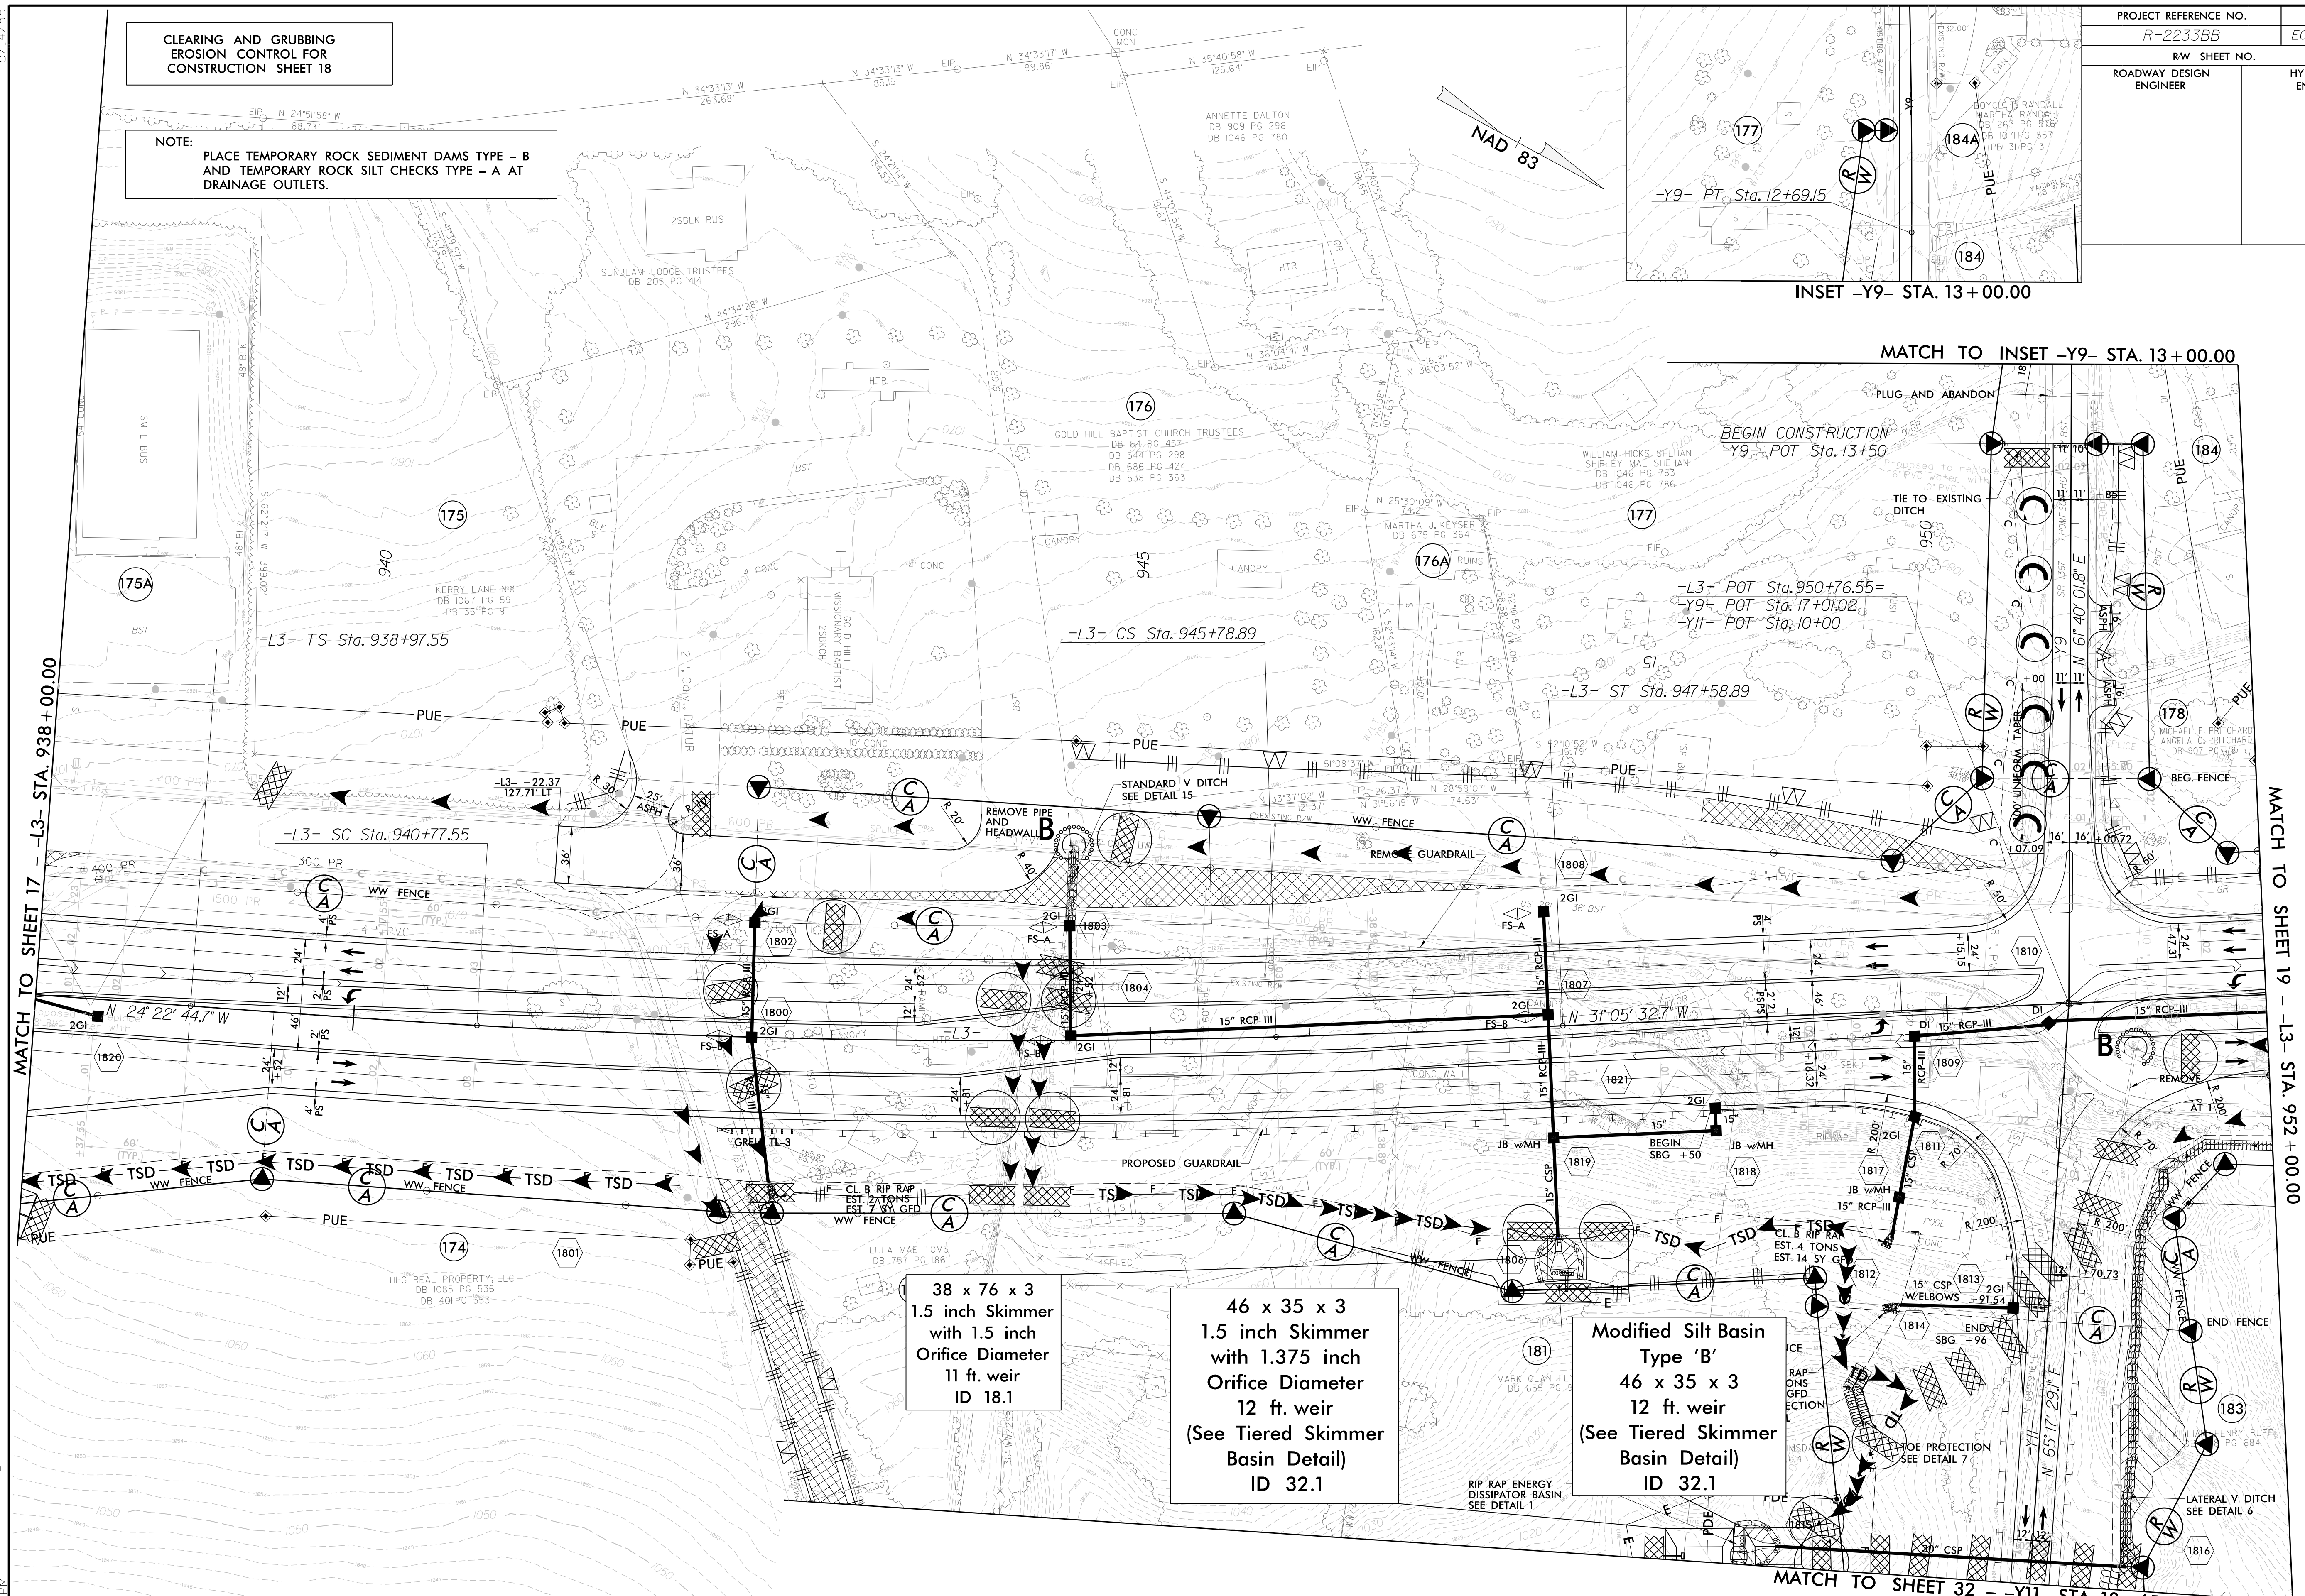

MATCH TO SHEET 17 - L3- STA. 938+00.00

MATCH TO INSET -Y9- STA. 13+00.00

MATCH TO SHEET 19 - L3- STA. 952+00.00

MATCH TO SHEET 32 - -Y11- STA. 13+65.00

38 x 76 x 3  
1.5 inch Skimmer  
with 1.5 inch  
Orifice Diameter  
11 ft. weir  
ID 18.1

46 x 35 x 3  
1.5 inch Skimmer  
with 1.375 inch  
Orifice Diameter  
12 ft. weir  
(See Tiered Skimmer  
Basin Detail)  
ID 32.1

Modified Silt Basin  
Type 'B'  
46 x 35 x 3  
12 ft. weir  
(See Tiered Skimmer  
Basin Detail)  
ID 32.1

SEE SHEET 49 FOR -L3- PROFILE  
SEE SHEET 81 FOR -Y11- PROFILE  
SEE SHEET 83 FOR -Y9- PROFILE  
SEE SHEET 2B-6 FOR CONC. ISLAND DETAILS  
SEE SHEETS 2D-1 THRU 2D-7 FOR DRAINAGE DETAILS

3/16/2020 10:44:13 AM R-2233BB-EC\_PSH.dgn