


ROW REV. - April 16, 2018 - Parcel 18 - Changed Syble Mosley to Heirs of Syble Mosley (WET)
 ROW REV. - April 16, 2018 - Parcel 10 - Revised RW line (WET)
 ROW REV. - April 16, 2018 - Parcel 15 - Revised RW line (WET)
 ROW REV. - April 16, 2018 - Parcel 16 - Revised RW line (WET)
 ROW REV. - April 16, 2018 - Parcel 16A - Revised RW line (WET)
 ROW REV. - June 19, 2018 - Parcel 12 - Combined tracts into one parcel (AMP)
 ROW REV. - October 22, 2018 - Parcels 9-10-14 - Revised RW line (WET)
 ROW REV. - October 22, 2018 - Parcel 18 - Revised RW line (WET)
 ROW REV. - October 22, 2018 - Parcel 7-8 - Revised RW line (WET)
 ROW REV. - October 22, 2018 - Parcel 13 - Revised RW line (WET)
 ROW REV. - October 22, 2018 - Parcel 14 - Revised RW line (WET)
 ROW REV. - March 28, 2019 - Parcels 10-14A-15 - Added driveways as shown (WET)
 ROW REV. - March 28, 2019 - Parcels 10-15-16A-19A - Eliminated PUE (WET)

3/16/2020
 5:36:50 PM
 R-2233BB-EC_PSH.dgn

5/14/99

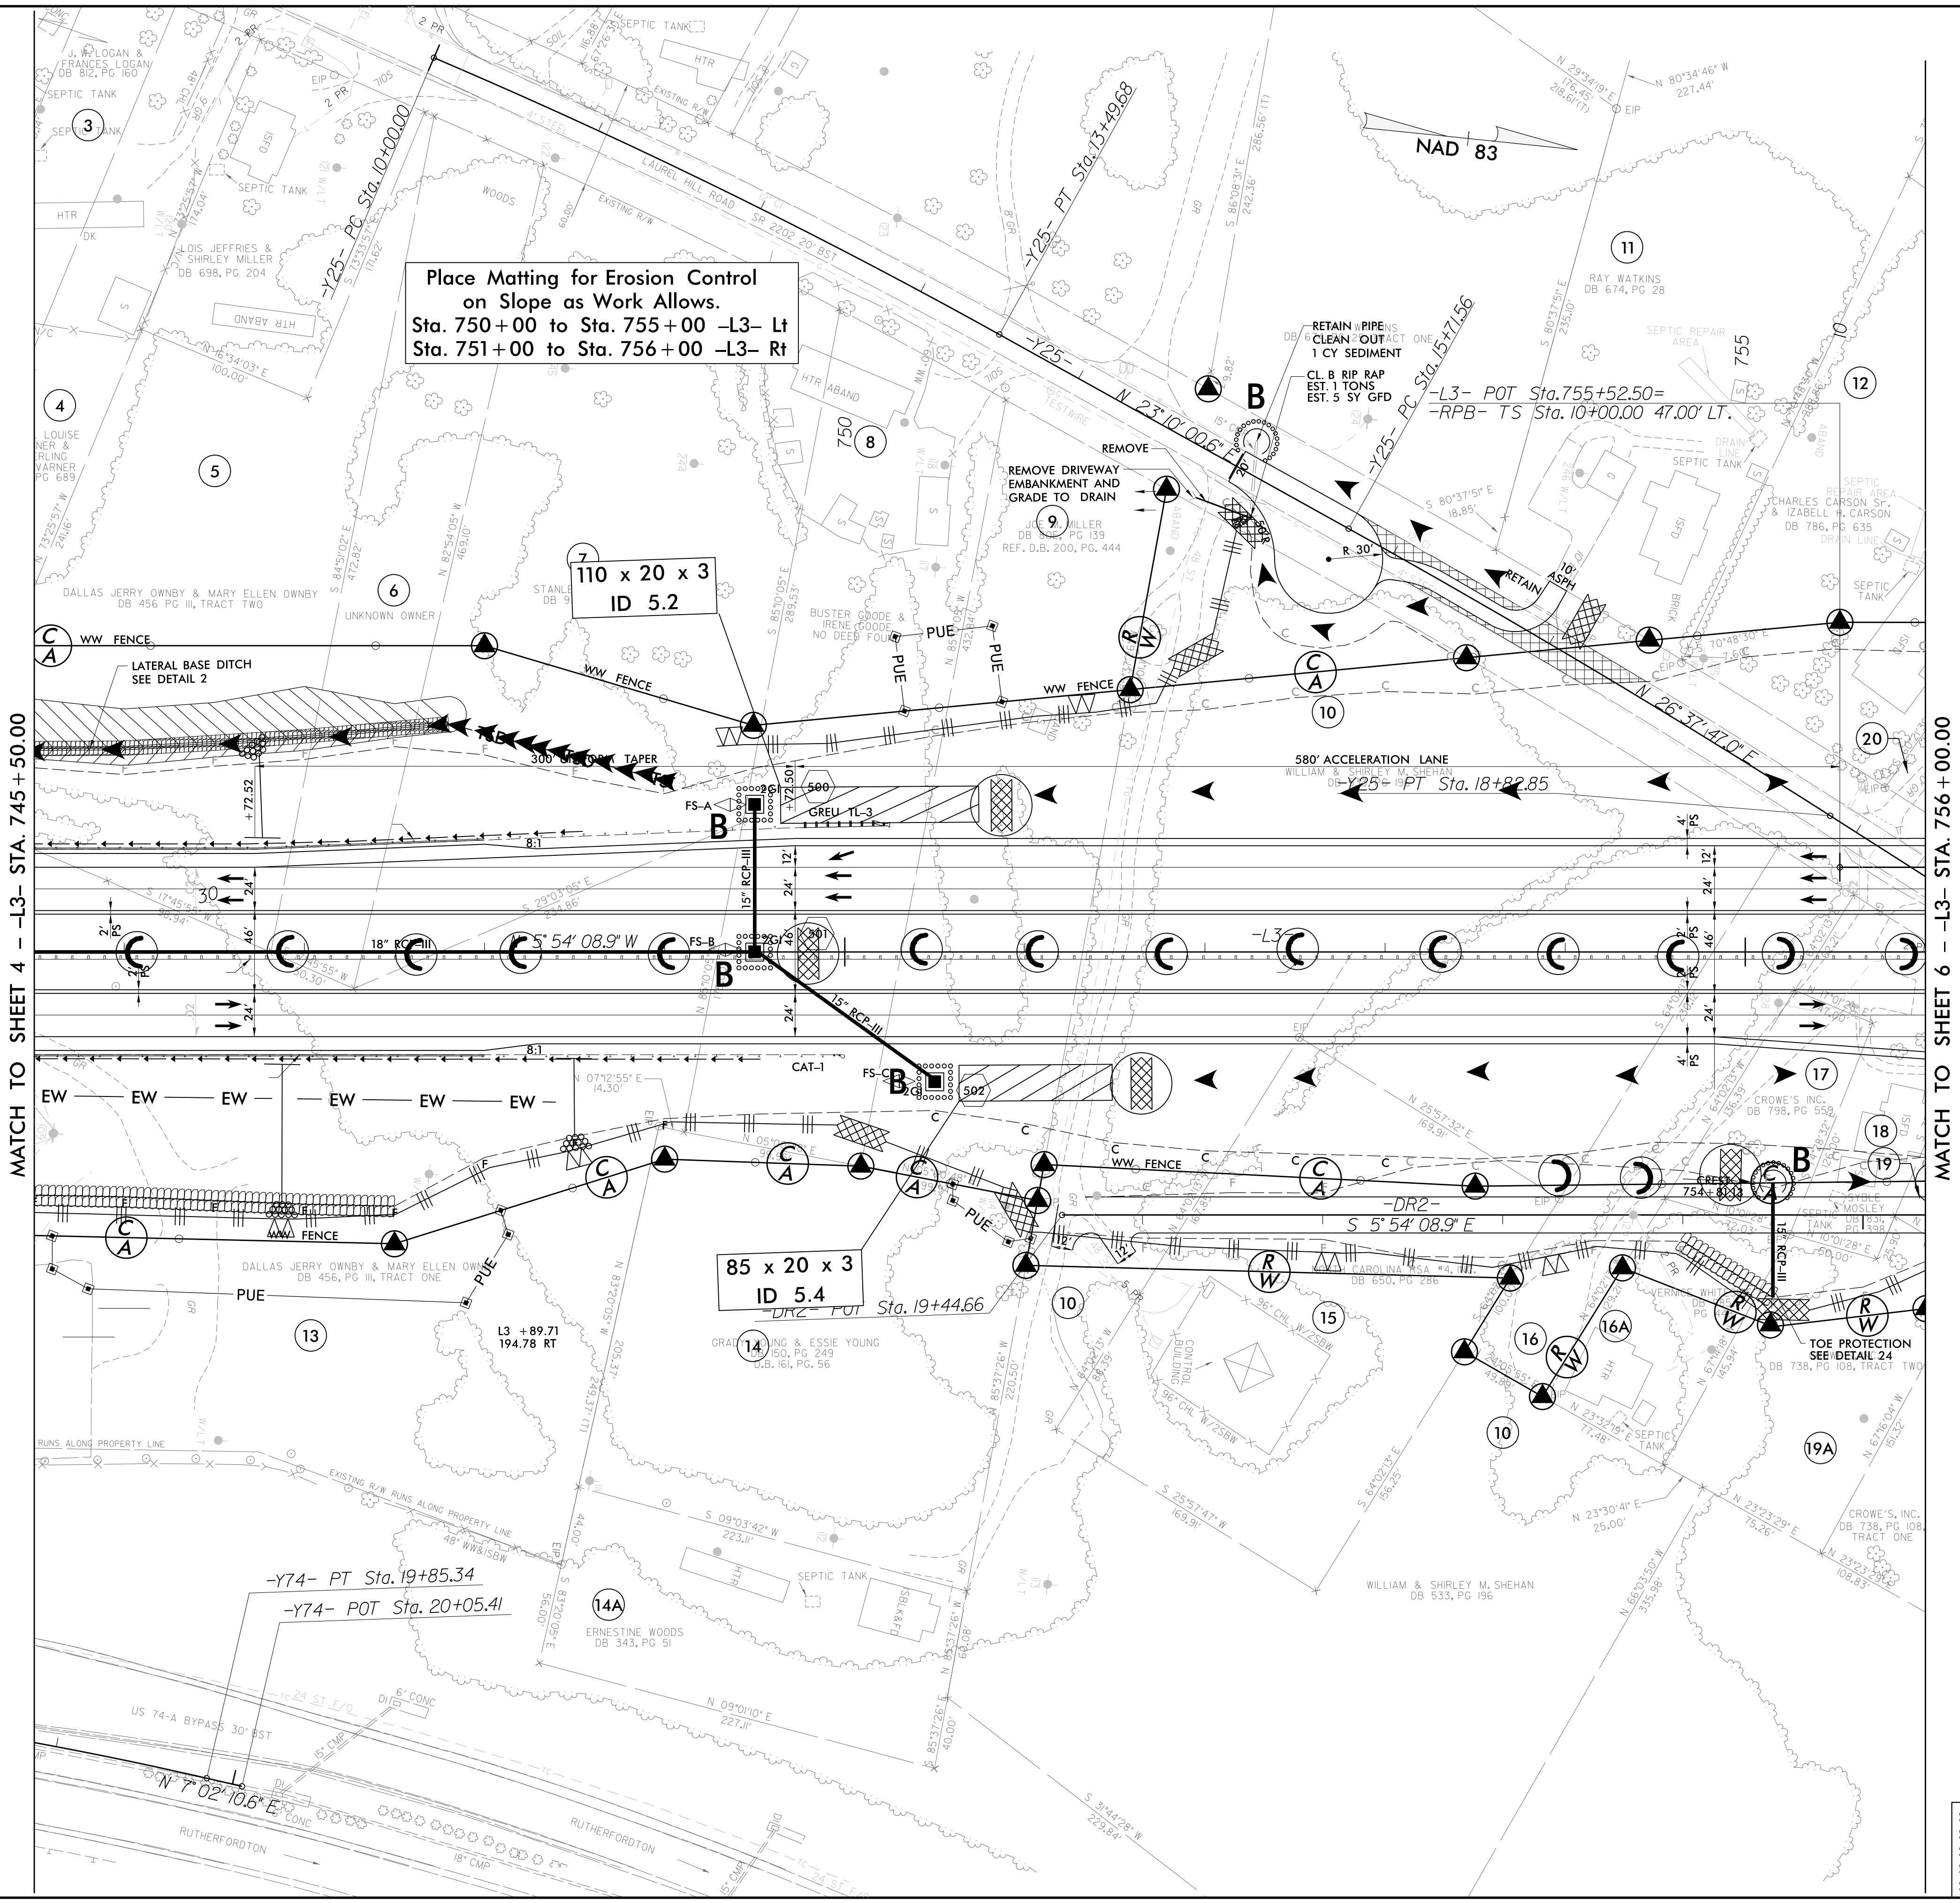

PROJECT REFERENCE NO.		SHEET NO.	
R-2233BB		EC-34/CONST.5	
RW SHEET NO.			
ROADWAY DESIGN ENGINEER		HYDRAULICS ENGINEER	

SEE SHEET 34 FOR -L3- PROFILE
 SEE SHEET 56 FOR -RPB- PROFILE
 SEE SHEET 85 FOR -Y25REV- PROFILE
 SEE SHEET 86 FOR -DR2- PROFILE
 SEE SHEETS 2D-1 THRU 2D-7 FOR DRAINAGE DETAILS