



PROJECT REFERENCE NO.	SHEET NO.
R-2233BB	EC-49/CONST.20
RW SHEET NO.	
ROADWAY DESIGN ENGINEER	HYDRAULICS ENGINEER

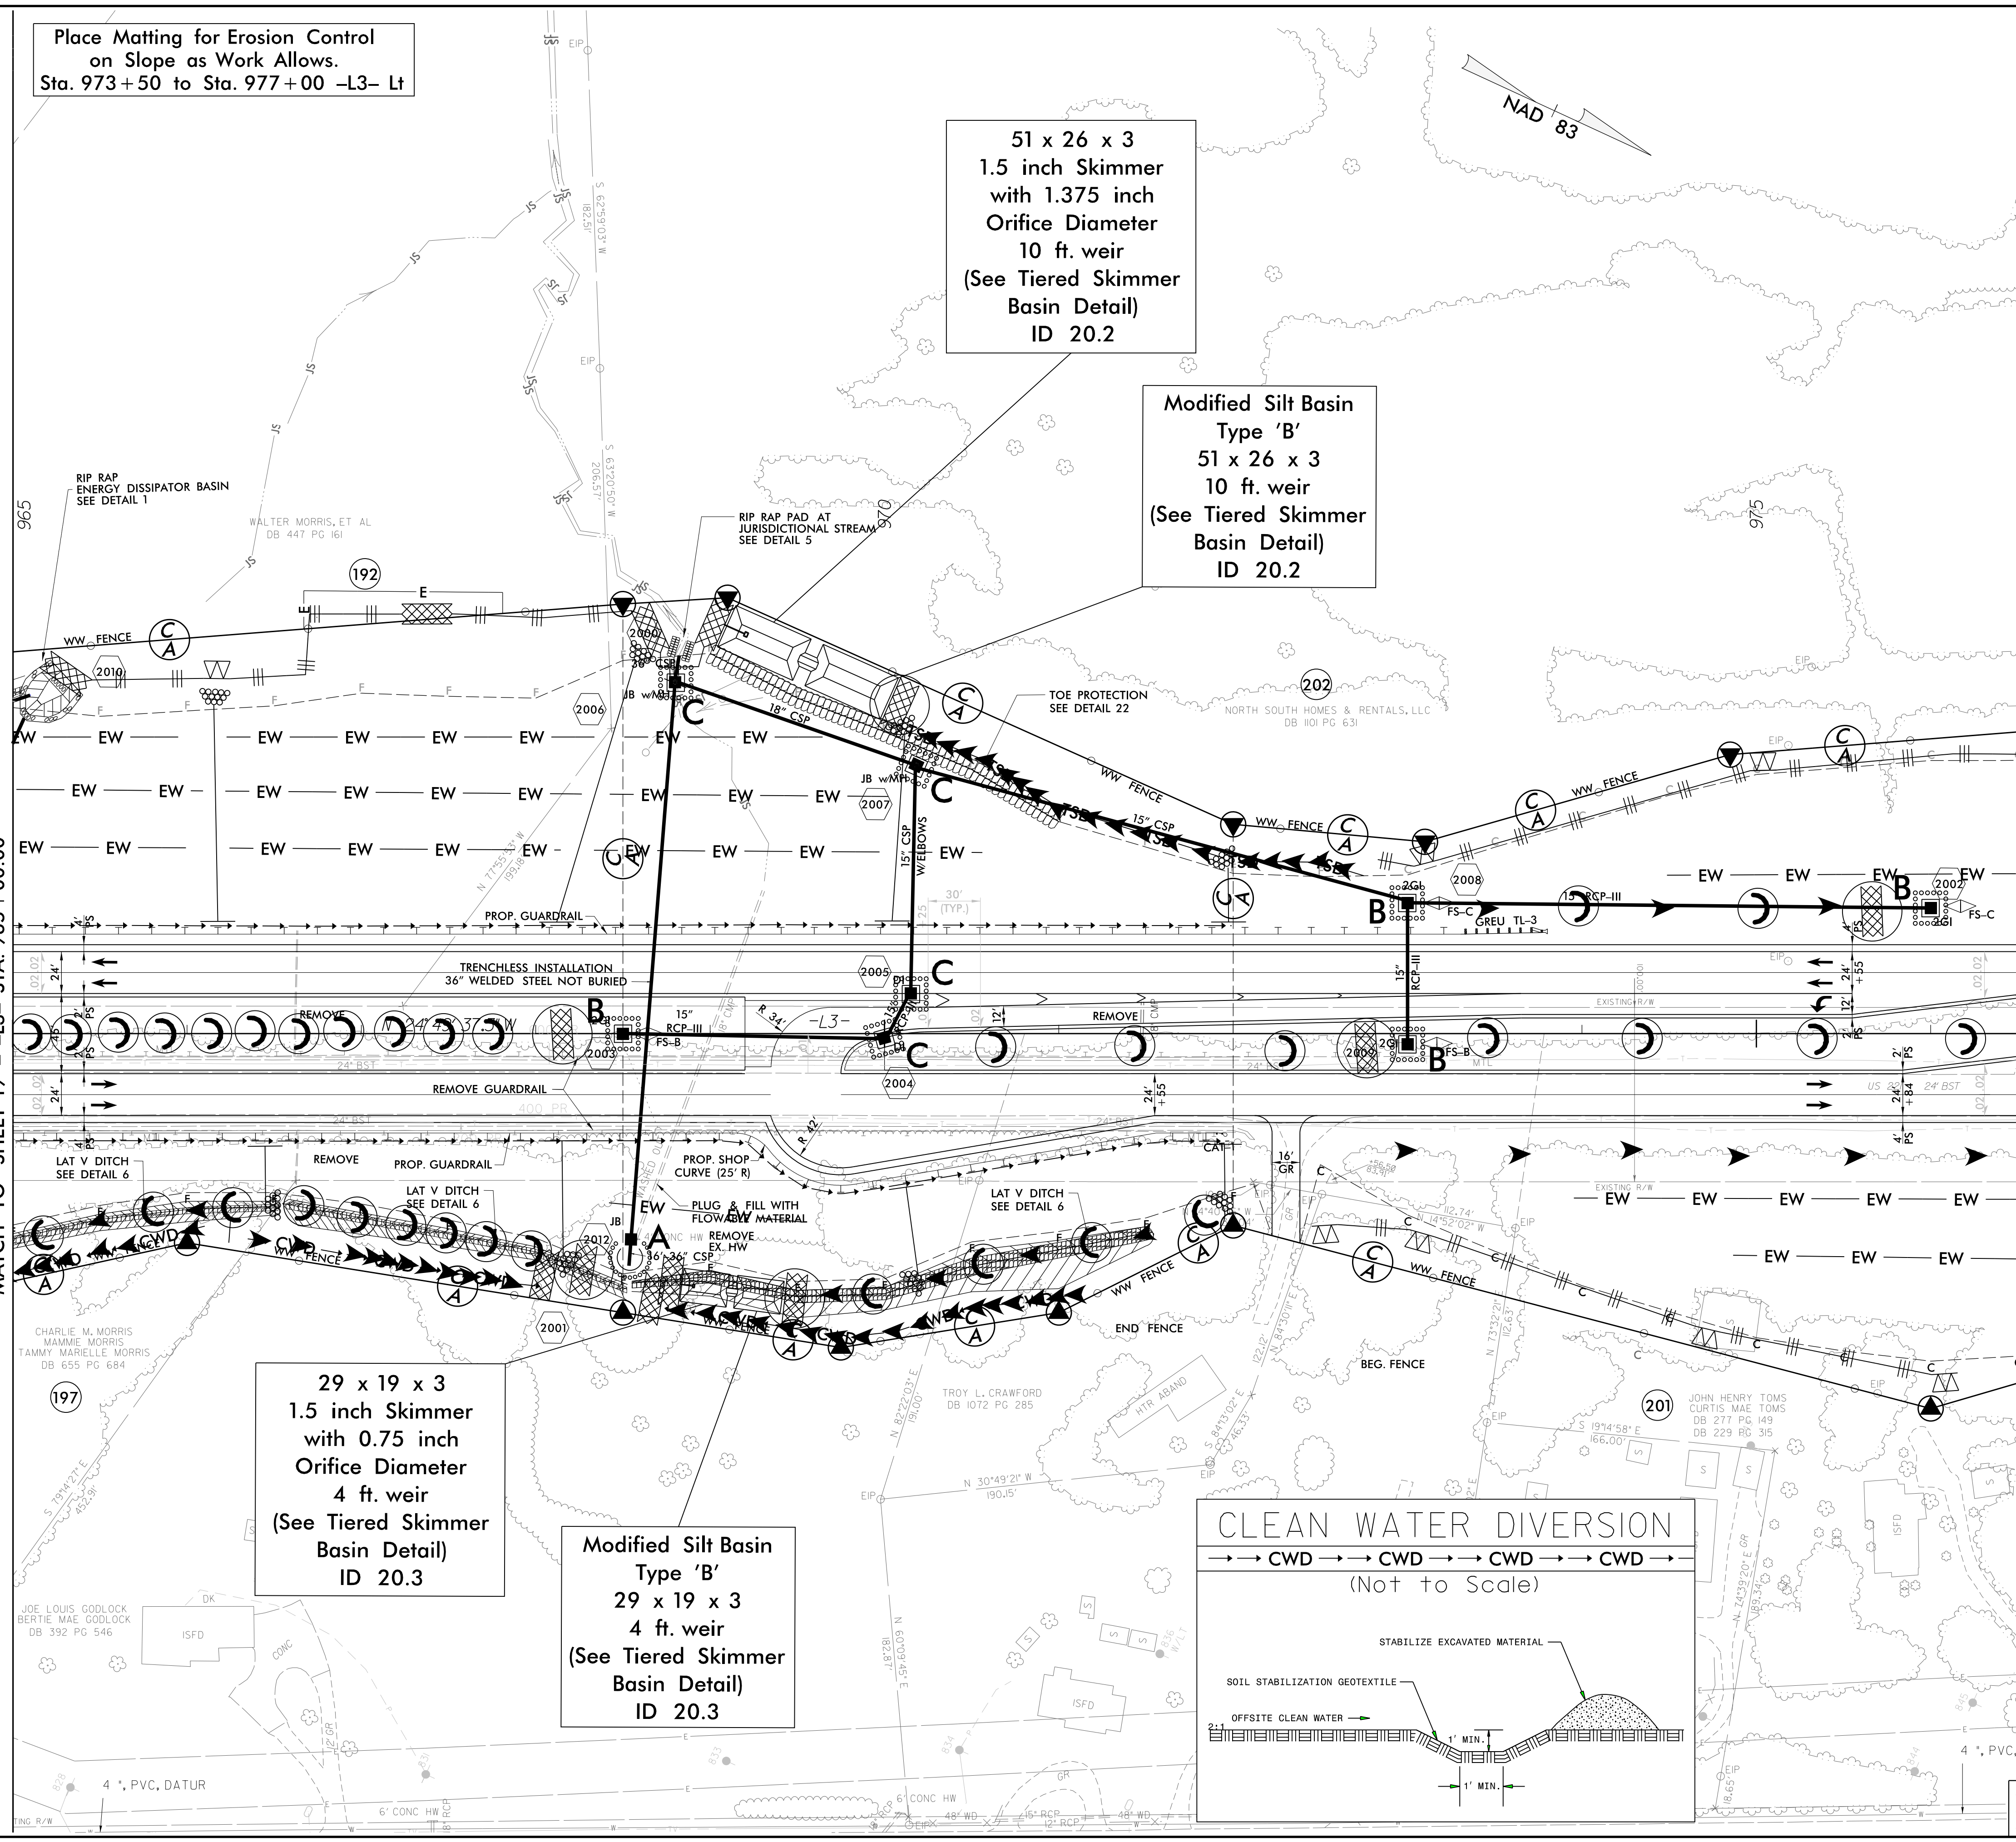

MATCH TO SHEET 19 - L3- STA. 965+00.00

MATCH TO SHEET 21 - L3- STA. 976+50.00

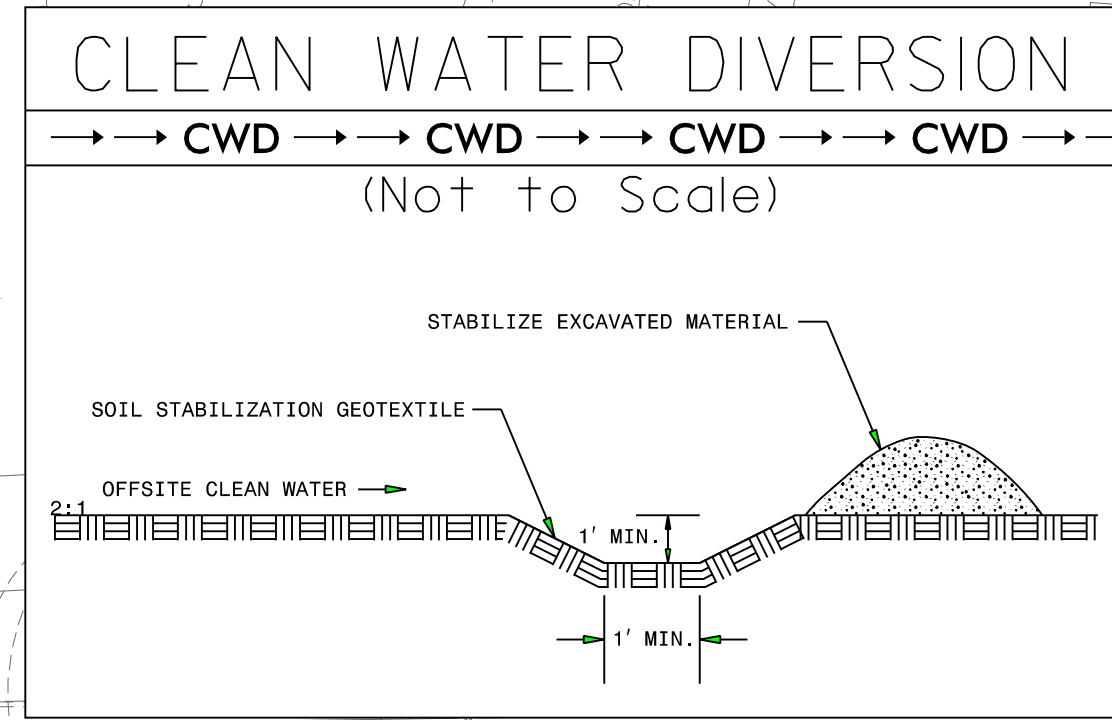

SEE SHEET 51 FOR -L3- PROFILE  
 SEE SHEET 2B-7 FOR CONC. ISLAND DETAILS  
 SEE SHEETS 2D-1 THRU 2D-7 FOR DRAINAGE DETAILS

5/14/99  
 3/16/2020  
 5:38:25 PM  
 R-2233BB-EC\_PSH.dgn