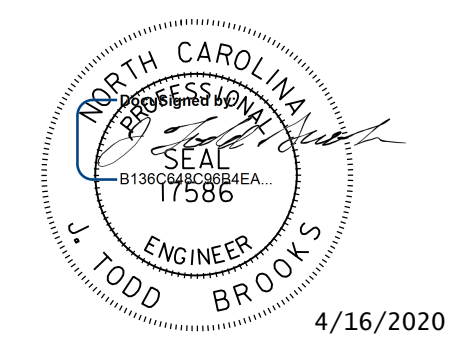
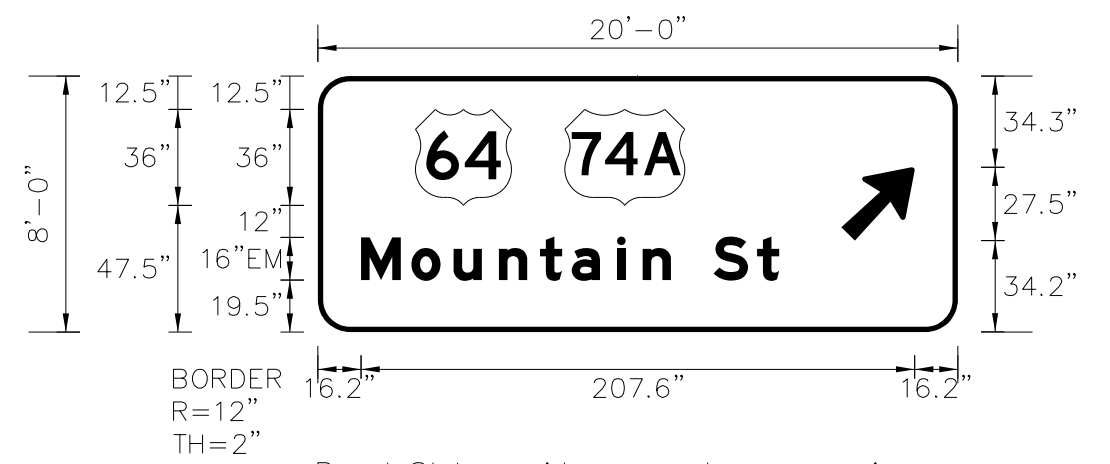
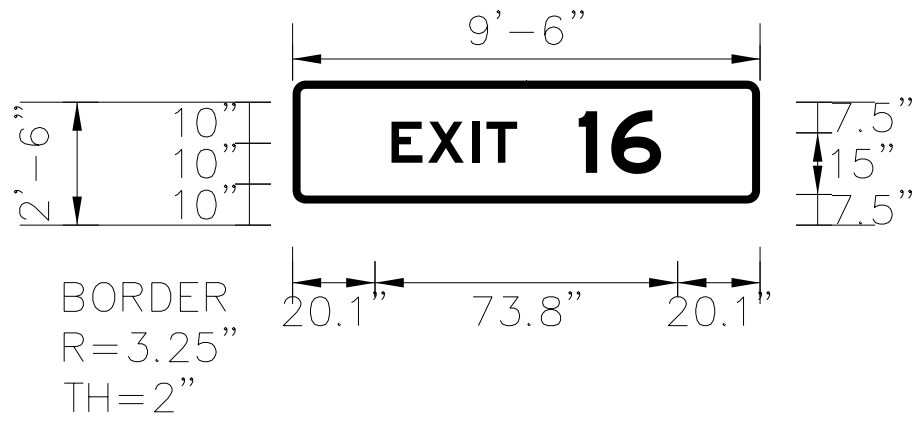
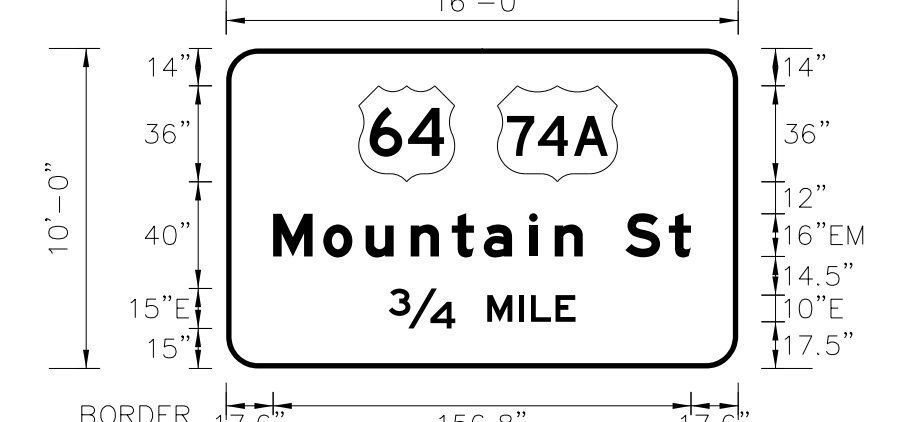
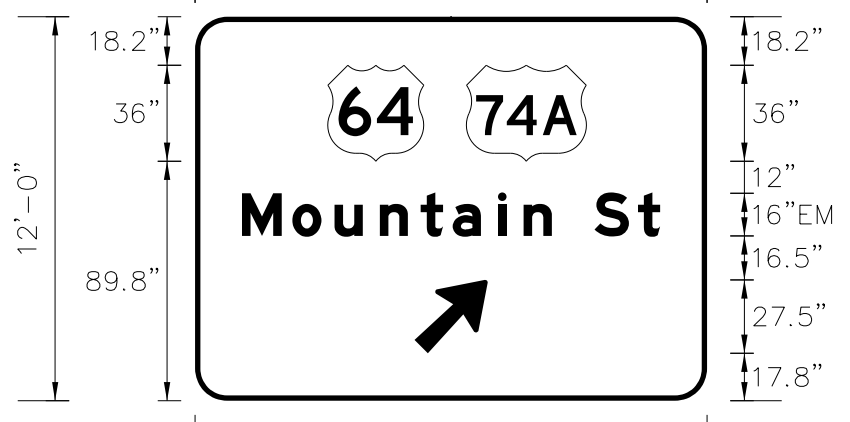


TIP NO. R-2233BB	SHEET NO. SIGN - 4B
APPROVED: _____	
DATE: _____	
SEAL	
	
4/16/2020	
DOCUMENT NOT CONSIDERED FINAL UNLESS ALL SIGNATURES COMPLETED	

SIGN NUMBER: 2B TYPE: A QUANTITY: 1 SIGN WIDTH: 20'-0" HEIGHT: 8'-0" TOTAL AREA: 160.0 Sq.Ft. BORDER TYPE: FLUSH RECESS: 0" WIDTH: 2" RADII: 12" NO. Z BARS: 3 LENGTH: 232.0	BACKG COLOR: Green COPY COLOR: White <table border="1"> <thead> <tr> <th>SYMBOL</th> <th>X</th> <th>Y</th> <th>WID</th> <th>HT</th> </tr> </thead> <tbody> <tr> <td>M1_4</td> <td>36.6</td> <td>47.5</td> <td>36</td> <td>36</td> </tr> <tr> <td>M1_4</td> <td>92.4</td> <td>47.5</td> <td>45.4</td> <td>36</td> </tr> <tr> <td>AR_Type A</td> <td>196.4</td> <td>34.3</td> <td>27.5</td> <td>27.5</td> </tr> </tbody> </table> MAT'L: 0.063" (1.6 mm) ALUMINUM 0.080" (2.0 mm) ALUMINUM 0.125" (3.2 mm) ALUMINUM	SYMBOL	X	Y	WID	HT	M1_4	36.6	47.5	36	36	M1_4	92.4	47.5	45.4	36	AR_Type A	196.4	34.3	27.5	27.5	DESIGN BY: A. BESHEARS CHECKED BY: J. T. BROOKS PROJECT ID: R-2233BB Apr 13, 2020 DIV: 13																													
SYMBOL	X	Y	WID	HT	
M1_4	36.6	47.5	36	36	
M1_4	92.4	47.5	45.4	36	
AR_Type A	196.4	34.3	27.5	27.5	
USE NOTES: 1. Legend and border (except those that are colored black) shall be direct applied Grade C sheeting. 2. Background shall be Grade A, B, or C reflective sheeting. 3. Shields shall be on 0.032" (0.8mm) aluminum with Grade C reflective sheeting and demountable.	
	
Panel Style: guide_exp_advance_a.ssi M.U.T.C.D.: 2009 Edition Spacing Factor is 1 unless specified otherwise	
LETTER POSITIONS <table border="1"> <thead> <tr> <th colspan="13">Letter locations are panel edge to lower left corner</th> <th>Series/Size</th> <th>Text Length</th> </tr> <tr> <th>M</th><th>o</th><th>u</th><th>n</th><th>t</th><th>a</th><th>i</th><th>n</th><th>S</th><th>t</th><th></th><th></th><th></th><th></th><th></th><th></th><th>EM 2000</th> </tr> </thead> <tbody> <tr> <td>16.2</td><td>35.1</td><td>50.9</td><td>67.9</td><td>83.3</td><td>95.3</td><td>112.2</td><td>121.8</td><td>132.4</td><td>148.4</td><td>164.7</td><td></td><td></td><td></td><td></td><td></td><td>156.8</td> </tr> </tbody> </table>			Letter locations are panel edge to lower left corner													Series/Size	Text Length	M	o	u	n	t	a	i	n	S	t							EM 2000	16.2	35.1	50.9	67.9	83.3	95.3	112.2	121.8	132.4	148.4	164.7						156.8
Letter locations are panel edge to lower left corner													Series/Size	Text Length																																					
M	o	u	n	t	a	i	n	S	t							EM 2000																																			
16.2	35.1	50.9	67.9	83.3	95.3	112.2	121.8	132.4	148.4	164.7						156.8																																			
NORTH CAROLINA D.O.T. SIGN DETAIL	

SIGN NUMBER: 101A, 102A, 103A, 104A TYPE: B QUANTITY: 4 SIGN WIDTH: 9'-6" HEIGHT: 2'-6" TOTAL AREA: 23.8 Sq.Ft. BORDER TYPE: FLUSH RECESS: 0" WIDTH: 2" RADII: 3.25" NO. Z BARS: 2 LENGTH: 106.0	BACKG COLOR: Green COPY COLOR: White <table border="1"> <thead> <tr> <th>SYMBOL</th> <th>X</th> <th>Y</th> <th>WID</th> <th>HT</th> </tr> </thead> <tbody> <tr> <td>M1_4</td> <td>49.8</td> <td>89.8</td> <td>36</td> <td>36</td> </tr> <tr> <td>M1_4</td> <td>101.8</td> <td>89.8</td> <td>45</td> <td>36</td> </tr> <tr> <td>AR_Type A</td> <td>82.3</td> <td>17.8</td> <td>22.1</td> <td>34.9</td> </tr> </tbody> </table> MAT'L: 0.125" (3.2 mm) ALUMINUM	SYMBOL	X	Y	WID	HT	M1_4	49.8	89.8	36	36	M1_4	101.8	89.8	45	36	AR_Type A	82.3	17.8	22.1	34.9	DESIGN BY: A. BESHEARS CHECKED BY: J. T. BROOKS PROJECT ID: R-2233BB Feb 28, 2020 DIV: 13																													
SYMBOL	X	Y	WID	HT	
M1_4	49.8	89.8	36	36	
M1_4	101.8	89.8	45	36	
AR_Type A	82.3	17.8	22.1	34.9	
USE NOTES: 1. Legend and border (except those that are colored black) shall be direct applied Grade C sheeting. 2. Background shall be Grade C reflective sheeting.	
	
Panel Style: tab1.bsi M.U.T.C.D.: 2009 Edition Spacing Factor is 1 unless specified otherwise	
LETTER POSITIONS <table border="1"> <thead> <tr> <th colspan="13">Letter locations are panel edge to lower left corner</th> <th>Series/Size</th> <th>Text Length</th> </tr> <tr> <th>E</th><th>X</th><th>I</th><th>T</th><th>1</th><th>6</th><th></th><th></th><th></th><th></th><th></th><th></th><th></th><th></th><th></th><th></th><th>E 2000</th> </tr> </thead> <tbody> <tr> <td>24.2</td><td>8.9</td><td>10.7</td><td>3.5</td><td>7.5</td><td>15</td><td>8</td><td>12.2</td><td>24.1</td><td></td><td></td><td></td><td></td><td></td><td></td><td></td><td>65.7</td> </tr> </tbody> </table>			Letter locations are panel edge to lower left corner													Series/Size	Text Length	E	X	I	T	1	6											E 2000	24.2	8.9	10.7	3.5	7.5	15	8	12.2	24.1								65.7
Letter locations are panel edge to lower left corner													Series/Size	Text Length																																					
E	X	I	T	1	6											E 2000																																			
24.2	8.9	10.7	3.5	7.5	15	8	12.2	24.1								65.7																																			
NORTH CAROLINA D.O.T. SIGN DETAIL	

SIGN NUMBER: 101B, 104B TYPE: A QUANTITY: 1 SIGN WIDTH: 16'-0" HEIGHT: 10'-0" TOTAL AREA: 160.0 Sq.Ft. BORDER TYPE: FLUSH RECESS: 0" WIDTH: 2" RADII: 12" NO. Z BARS: 3 LENGTH: 184.0	BACKG COLOR: Green COPY COLOR: White <table border="1"> <thead> <tr> <th>SYMBOL</th> <th>X</th> <th>Y</th> <th>WID</th> <th>HT</th> </tr> </thead> <tbody> <tr> <td>M1_4</td> <td>49.8</td> <td>70</td> <td>36</td> <td>36</td> </tr> <tr> <td>M1_4</td> <td>101.8</td> <td>70</td> <td>45</td> <td>36</td> </tr> </tbody> </table> MAT'L: 0.125" (3.2 mm) ALUMINUM	SYMBOL	X	Y	WID	HT	M1_4	49.8	70	36	36	M1_4	101.8	70	45	36	DESIGN BY: A. BESHEARS CHECKED BY: J. T. BROOKS PROJECT ID: R-2233BB Feb 28, 2020 DIV: 13	
SYMBOL	X	Y	WID	HT	
M1_4	49.8	70	36	36	
M1_4	101.8	70	45	36	
USE NOTES: 1. Legend and border (except those that are colored black) shall be direct applied Grade C sheeting. 2. Background shall be Grade C reflective sheeting. 3. Shields shall be on 0.032" (0.8mm) aluminum with Grade C reflective sheeting and demountable.	
	
Panel Style: guide_fwv_advance_a.ssi M.U.T.C.D.: 2009 Edition Spacing Factor is 1 unless specified otherwise	
LETTER POSITIONS <table border="1"> <thead> <tr> <th colspan="13">Letter locations are panel edge to lower left corner</th> <th>Series/Size</th> <th>Text Length</th> </tr> <tr> <th>M</th><th>o</th><th>u</th><th>n</th><th>t</th><th>a</th><th>i</th><th>n</th><th>S</th><th>t</th><th></th><th></th><th></th><th></th><th></th><th></th><th>EM 2000</th> </tr> </thead> <tbody> <tr> <td>17.8</td><td>36.5</td><td>52.3</td><td>69.3</td><td>84.6</td><td>96.6</td><td>113.6</td><td>123.2</td><td>133.8</td><td>149.8</td><td>166.1</td><td></td><td></td><td></td><td></td><td></td><td>156.8</td> </tr> <tr> <td>3/4</td><td>M</td><td>I</td><td>L</td><td>E</td><td></td><td></td><td></td><td></td><td></td><td></td><td></td><td></td><td></td><td></td><td></td><td>E 2000</td> </tr> <tr> <td>61</td><td>98</td><td>110</td><td>114.4</td><td>123.6</td><td></td><td></td><td></td><td></td><td></td><td></td><td></td><td></td><td></td><td></td><td></td><td>70.1</td> </tr> </tbody> </table>			Letter locations are panel edge to lower left corner													Series/Size	Text Length	M	o	u	n	t	a	i	n	S	t							EM 2000	17.8	36.5	52.3	69.3	84.6	96.6	113.6	123.2	133.8	149.8	166.1						156.8	3/4	M	I	L	E												E 2000	61	98	110	114.4	123.6												70.1
Letter locations are panel edge to lower left corner													Series/Size	Text Length	
M	o	u	n	t	a	i	n	S	t							EM 2000	
17.8	36.5	52.3	69.3	84.6	96.6	113.6	123.2	133.8	149.8	166.1						156.8	
3/4	M	I	L	E												E 2000	
61	98	110	114.4	123.6												70.1	
NORTH CAROLINA D.O.T. SIGN DETAIL	

SIGN NUMBER: 102B TYPE: A QUANTITY: 1 SIGN WIDTH: 16'-0" HEIGHT: 12'-0" TOTAL AREA: 192.0 Sq.Ft. BORDER TYPE: FLUSH RECESS: 0" WIDTH: 2" RADII: 12" NO. Z BARS: 3 LENGTH: 184.0	BACKG COLOR: Green COPY COLOR: White <table border="1"> <thead> <tr> <th>SYMBOL</th> <th>X</th> <th>Y</th> <th>WID</th> <th>HT</th> </tr> </thead> <tbody> <tr> <td>M1_4</td> <td>49.8</td> <td>89.8</td> <td>36</td> <td>36</td> </tr> <tr> <td>M1_4</td> <td>101.8</td> <td>89.8</td> <td>45</td> <td>36</td> </tr> <tr> <td>AR_Type A</td> <td>82.3</td> <td>17.8</td> <td>22.1</td> <td>34.9</td> </tr> </tbody> </table> MAT'L: 0.063" (1.6 mm) ALUMINUM 0.080" (2.0 mm) ALUMINUM 0.125" (3.2 mm) ALUMINUM	SYMBOL	X	Y	WID	HT	M1_4	49.8	89.8	36	36	M1_4	101.8	89.8	45	36	AR_Type A	82.3	17.8	22.1	34.9	DESIGN BY: A. BESHEARS CHECKED BY: J. T. BROOKS PROJECT ID: R-2233BB Apr 15, 2020 DIV: 13																													
SYMBOL	X	Y	WID	HT	
M1_4	49.8	89.8	36	36	
M1_4	101.8	89.8	45	36	
AR_Type A	82.3	17.8	22.1	34.9	
USE NOTES: 1. Legend and border (except those that are colored black) shall be direct applied Grade C sheeting. 2. Background shall be Grade C reflective sheeting. 3. Shields and A type arrows shall be on 0.032" (0.8mm) aluminum with Grade C reflective sheeting and demountable.	
	
Panel Style: guide_fwv_advance_a.ssi M.U.T.C.D.: 2009 Edition Spacing Factor is 1 unless specified otherwise	
LETTER POSITIONS <table border="1"> <thead> <tr> <th colspan="13">Letter spacings are to start of next letter</th> <th>Series/Size</th> <th>Text Length</th> </tr> <tr> <th>M</th><th>o</th><th>u</th><th>n</th><th>t</th><th>a</th><th>i</th><th>n</th><th>S</th><th>t</th><th></th><th></th><th></th><th></th><th></th><th></th><th>EM 2000</th> </tr> </thead> <tbody> <tr> <td>17.6</td><td>18.9</td><td>15.8</td><td>17</td><td>15.4</td><td>12</td><td>17</td><td>9.6</td><td>10.6</td><td>16</td><td>16.3</td><td>8.3</td><td>17.6</td><td></td><td></td><td></td><td>156.8</td> </tr> </tbody> </table>			Letter spacings are to start of next letter													Series/Size	Text Length	M	o	u	n	t	a	i	n	S	t							EM 2000	17.6	18.9	15.8	17	15.4	12	17	9.6	10.6	16	16.3	8.3	17.6				156.8
Letter spacings are to start of next letter													Series/Size	Text Length																																					
M	o	u	n	t	a	i	n	S	t							EM 2000																																			
17.6	18.9	15.8	17	15.4	12	17	9.6	10.6	16	16.3	8.3	17.6				156.8																																			
NORTH CAROLINA D.O.T. SIGN DETAIL	

16 APR 2020 14:22
 C:\Users\jbshears\Documents\Projects\2020\2020075420\CAD\Civil\N-2233BB\Traffic\Signing\Plans\R2233BB-SIGN-4B.dgn
 J. BESHEARS AT PLOUASU



2610 WYCLIFF ROAD
 RALEIGH, NC 27607
 SUITE 410
 PHONE: 919.881.9939
 NC COA No. F-0929

SIGN DESIGNS