
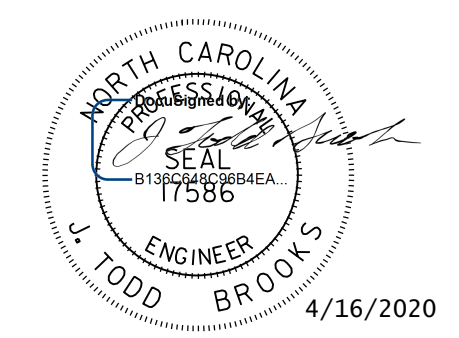


TIP NO. R-2233BB	SHEET NO. SIGN - 4C
APPROVED: _____	
DATE: _____	
SEAL	
	
DOCUMENT NOT CONSIDERED FINAL UNLESS ALL SIGNATURES COMPLETED	

SIGN NUMBER: 103B TYPE: A QUANTITY: 1 SIGN WIDTH: 16'-0" HEIGHT: 10'-0" TOTAL AREA: 160.0 Sq.Ft. BORDER TYPE: FLUSH RECESS: 0" WIDTH: 2" RADII: 12" NO. Z BARS: 3 LENGTH: 184.0	BACKG COLOR: Green COPY COLOR: White <table border="1"> <tr> <th>SYMBOL</th> <th>X</th> <th>Y</th> <th>WID</th> <th>HT</th> </tr> <tr> <td>M1_4</td> <td>49.8</td> <td>70</td> <td>36</td> <td>36</td> </tr> <tr> <td>M1_4</td> <td>101.8</td> <td>70</td> <td>45</td> <td>36</td> </tr> </table> MAT'L: 0.125" (3.2 mm) ALUMINUM	SYMBOL	X	Y	WID	HT	M1_4	49.8	70	36	36	M1_4	101.8	70	45	36	DESIGN BY: A. BESHEARS PROJECT ID: R-2233BB CHECKED BY: J. T. BROOKS Apr 08, 2020 DIV: 13
SYMBOL	X	Y	WID	HT													
M1_4	49.8	70	36	36													
M1_4	101.8	70	45	36													

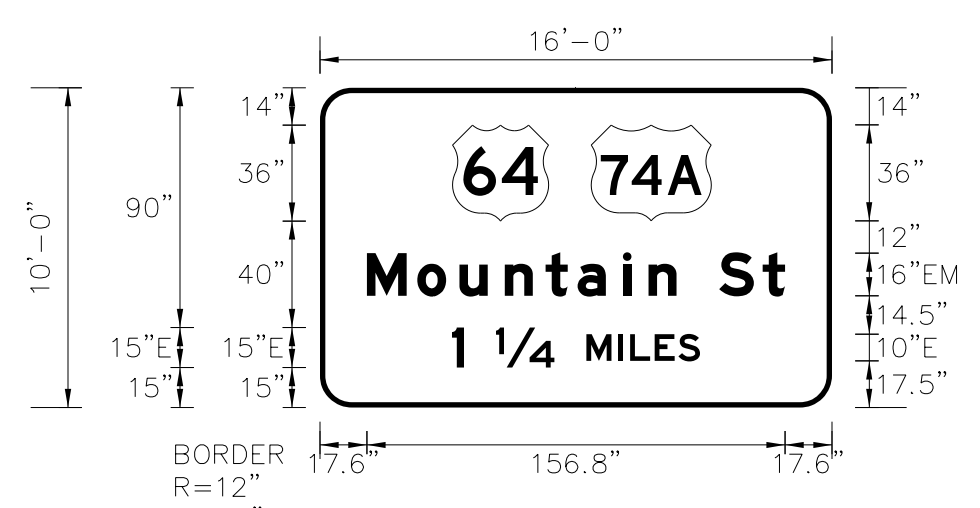


Panel Style: guide_fwy_advance_a.ssi
M.U.T.C.D.: 2009 Edition
Spacing Factor is 1 unless specified otherwise

Letter spacings are to start of next letter												Series/Size	
												Text Length	
17.6	18.9	15.8	17	15.4	12	17	9.6	10.6	16	16.3	8.3	17.6	EM 2000
												156.8	
49.5	4.5	12	22	12	12	4.4	9.2	8.9	8.1	49.5			E 2000
												93.1	

NORTH CAROLINA D.O.T. SIGN DETAIL

SIGN NUMBER: 105A, 108A TYPE: B QUANTITY: 2 SIGN WIDTH: 9'-6" HEIGHT: 2'-6" TOTAL AREA: 23.8 Sq.Ft. BORDER TYPE: FLUSH RECESS: 0" WIDTH: 2" RADII: 3.25" NO. Z BARS: 2 LENGTH: 106.0	BACKG COLOR: Green COPY COLOR: White <table border="1"> <tr> <th>SYMBOL</th> <th>X</th> <th>Y</th> <th>WID</th> <th>HT</th> </tr> <tr> <td> </td> <td> </td> <td> </td> <td> </td> <td> </td> </tr> </table> MAT'L: 0.125" (3.2 mm) ALUMINUM	SYMBOL	X	Y	WID	HT						DESIGN BY: A. BESHEARS PROJECT ID: R-2233BB CHECKED BY: J. T. BROOKS Feb 28, 2020 DIV: 13
SYMBOL	X	Y	WID	HT								

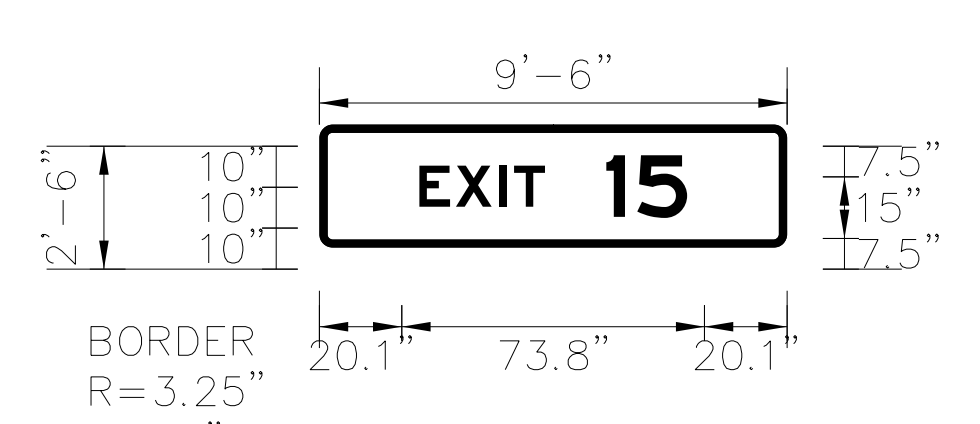


Panel Style: tab1.bsi
M.U.T.C.D.: 2009 Edition
Spacing Factor is 1 unless specified otherwise

Letter locations are panel edge to lower left corner												Series/Size
												Text Length
24.4	8.9	10.7	3.5	7.5	15	7.5	12.2	24.4				E 2000
												65.7

NORTH CAROLINA D.O.T. SIGN DETAIL

SIGN NUMBER: 105C TYPE: A QUANTITY: 1 SIGN WIDTH: 16'-6" HEIGHT: 11'-6" TOTAL AREA: 189.8 Sq.Ft. BORDER TYPE: FLUSH RECESS: 0" WIDTH: 2" RADII: 12" NO. Z BARS: 3 LENGTH: 190.0	BACKG COLOR: Green COPY COLOR: White <table border="1"> <tr> <th>SYMBOL</th> <th>X</th> <th>Y</th> <th>WID</th> <th>HT</th> </tr> <tr> <td>M1_4</td> <td>81</td> <td>66</td> <td>36</td> <td>36</td> </tr> </table> MAT'L: 0.063" (1.6 mm) ALUMINUM 0.080" (2.0 mm) ALUMINUM 0.125" (3.2 mm) ALUMINUM	SYMBOL	X	Y	WID	HT	M1_4	81	66	36	36	DESIGN BY: A. BESHEARS PROJECT ID: R-2233BB CHECKED BY: J. T. BROOKS Apr 15, 2020 DIV: 13
SYMBOL	X	Y	WID	HT								
M1_4	81	66	36	36								

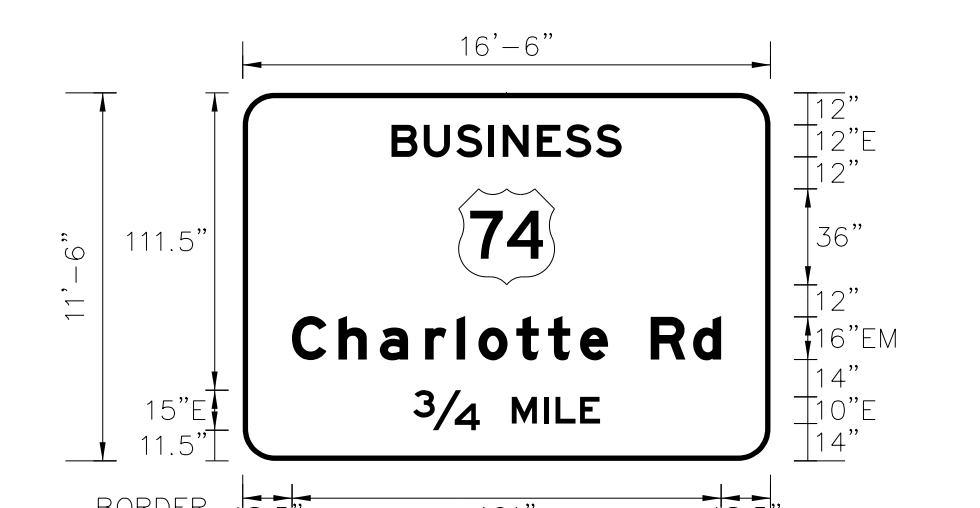


Panel Style: guide_fwy_advance_a.ssi
M.U.T.C.D.: 2009 Edition
Spacing Factor is 1 unless specified otherwise

Letter spacings are to start of next letter												Series/Size		
												Text Length		
55.9	12.1	12.1	5.3	12.8	10.7	11.4	9.7	55.9				E 2000		
												86.3		
18.5	17.4	15.5	17	11.8	8.2	14.2	11.8	12	10.6	16	15.8	10.6	18.5	EM 2000
												161		
64	25	12	12	4.4	9.2	7.5	64						E 2000	
												70.1		

NORTH CAROLINA D.O.T. SIGN DETAIL

SIGN NUMBER: 106 TYPE: A QUANTITY: 1 SIGN WIDTH: 9'-0" HEIGHT: 5'-0" TOTAL AREA: 45.0 Sq.Ft. BORDER TYPE: FLUSH RECESS: 0" WIDTH: 1.5" RADII: 8" NO. Z BARS: 2 LENGTH: 100.0	BACKG COLOR: Blue COPY COLOR: White <table border="1"> <tr> <th>SYMBOL</th> <th>X</th> <th>Y</th> <th>WID</th> <th>HT</th> </tr> <tr> <td> </td> <td> </td> <td> </td> <td> </td> <td> </td> </tr> </table> MAT'L: 0.063" (1.6 mm) ALUMINUM 0.080" (2.0 mm) ALUMINUM 0.125" (3.2 mm) ALUMINUM	SYMBOL	X	Y	WID	HT						DESIGN BY: A. BESHEARS PROJECT ID: R-2233BB CHECKED BY: J. T. BROOKS Apr 15, 2020 DIV: 13
SYMBOL	X	Y	WID	HT								

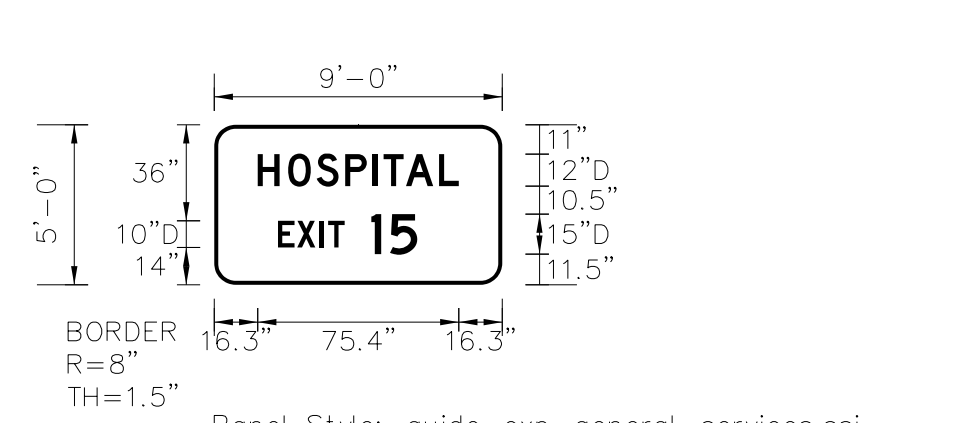

Panel Style: guide_exp_general-services.ssi
M.U.T.C.D.: 2009 Edition
Spacing Factor is 1 unless specified otherwise

Letter spacings are to start of next letter												Series/Size
												Text Length
16.3	11.4	10.7	10.4	4.1	8.3	12.4	7.4	16.3				D 2000
												75.4
23.9	7.2	8.5	3.1	6.2	10	7	10.2	31.9				D 2000
												52.3

NORTH CAROLINA D.O.T. SIGN DETAIL

16-APR-2020 14:22
 \RAVENROCK\AT-P\obsears
 \RAVENROCK\AT-P\obsears\50075420\CAD\Civil\N-2233BB\Traffic\Signing\Plans\R2233BB-SIGN-4C.dgn



2610 WYCLIFF ROAD
 RALEIGH, NC 27607
 SUITE 410
 PHONE: 919.881.9939
 NC COA No. F-0929

SIGN DESIGNS