


APPROVED: _____
DATE: _____

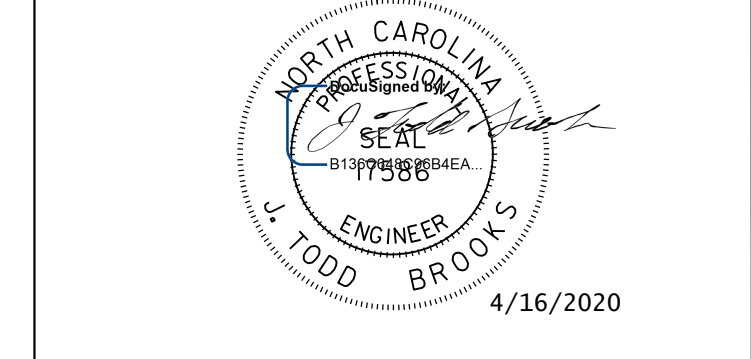

**DOCUMENT NOT CONSIDERED FINAL
UNLESS ALL SIGNATURES COMPLETED**

SIGN NUMBER: 108C TYPE: A QUANTITY: 1 SIGN WIDTH: 16'-6" HEIGHT: 13'-6" TOTAL AREA: 222.8 Sq.Ft. BORDER TYPE: FLUSH RECESS: 0" WIDTH: 2" RADII: 12" NO. Z BARS: 4 LENGTH: 190.0	BACKG COLOR: Green COPY COLOR: White <table border="1"> <tr><th>SYMBOL</th><th>X</th><th>Y</th><th>WID</th><th>HT</th></tr> <tr><td>MT_4</td><td>81</td><td>90</td><td>36</td><td>36</td></tr> <tr><td>AR_Type A</td><td>85.2</td><td>18.6</td><td>27.5</td><td>27.5</td></tr> </table> MAT'L: 0.063" (1.6 mm) ALUMINUM 0.080" (2.0 mm) ALUMINUM 0.125" (3.2 mm) ALUMINUM	SYMBOL	X	Y	WID	HT	MT_4	81	90	36	36	AR_Type A	85.2	18.6	27.5	27.5	DESIGN BY: A. BESHEARS PROJECT ID: R-2233BB CHECKED BY: J. T. BROOKS Apr 13, 2020 DIV: 13
SYMBOL	X	Y	WID	HT													
MT_4	81	90	36	36													
AR_Type A	85.2	18.6	27.5	27.5													

Panel Style: guide_fwy_advance_a.ssi
M.U.T.C.D.: 2009 Edition
Spacing Factor is 1 unless specified otherwise

Letter locations are panel edge to lower left corner												Series/Size	Text Length
B	U	S	I	N	E	S						E 2000	86.3
63	75.2	87.3	99.4	104.7	117.5	128.2	139.6						
C	h	a	r	l	o	t	t	e	R	d		EM 2000	161
18.5	36	51.5	68.4	80.3	88.4	102.7	114.5	126.5	137.1	153.1	168.9		

LETTER POSITIONS

FILENAME: DCCC Signing_Copy NORTH CAROLINA D.O.T. SIGN DETAIL

SIGN NUMBER: 110 TYPE: B QUANTITY: 1 SIGN WIDTH: 7'-6" HEIGHT: 4'-0" TOTAL AREA: 30.0 Sq.Ft. BORDER TYPE: FLUSH RECESS: 0" WIDTH: 1.5" RADII: 6" NO. Z BARS: 2 LENGTH: 82.0	BACKG COLOR: Green COPY COLOR: White <table border="1"> <tr><th>SYMBOL</th><th>X</th><th>Y</th><th>WID</th><th>HT</th></tr> <tr><td>MT_4</td><td>9.9</td><td>22</td><td>22.5</td><td>18</td></tr> <tr><td>AR_Type D</td><td>68.1</td><td>20</td><td>8</td><td>12</td></tr> </table> MAT'L: 0.125" (3.2 mm) ALUMINUM	SYMBOL	X	Y	WID	HT	MT_4	9.9	22	22.5	18	AR_Type D	68.1	20	8	12	DESIGN BY: A. BESHEARS PROJECT ID: R-2233BB CHECKED BY: J. T. BROOKS Apr 09, 2020 DIV: 13
SYMBOL	X	Y	WID	HT													
MT_4	9.9	22	22.5	18													
AR_Type D	68.1	20	8	12													

Panel Style: guide_fwy_advance_a.ssi
M.U.T.C.D.: 2009 Edition
Spacing Factor is 1 unless specified otherwise

Letter spacings are to start of next letter												Series/Size	Text Length
N	O	R	T	H								D 2000	19.8
38.4	4.1	1.6	4.2	3.4	3.5	3.1	31.8						
M	a	r	i	o	n							D 2000	31.1
18.4	7.6	6.1	4	2.6	6.2	4.7	40.4						

LETTER POSITIONS

FILENAME: DCCC Signing_Copy NORTH CAROLINA D.O.T. SIGN DETAIL

SIGN NUMBER: 112 TYPE: B QUANTITY: 1 SIGN WIDTH: 7'-0" HEIGHT: 4'-0" TOTAL AREA: 28.0 Sq.Ft. BORDER TYPE: FLUSH RECESS: 0" WIDTH: 0.75" RADII: 3" NO. Z BARS: 2 LENGTH: 76.0	BACKG COLOR: Green COPY COLOR: White <table border="1"> <tr><th>SYMBOL</th><th>X</th><th>Y</th><th>WID</th><th>HT</th></tr> <tr><td>AR_Type D</td><td>14.3</td><td>36</td><td>6</td><td>9</td></tr> <tr><td>AR_Type D</td><td>68.2</td><td>12.1</td><td>6</td><td>9</td></tr> </table> MAT'L: 0.063" (1.6 mm) ALUMINUM 0.080" (2.0 mm) ALUMINUM 0.125" (3.2 mm) ALUMINUM	SYMBOL	X	Y	WID	HT	AR_Type D	14.3	36	6	9	AR_Type D	68.2	12.1	6	9	DESIGN BY: A. BESHEARS PROJECT ID: R-2233BB CHECKED BY: J. T. BROOKS Apr 15, 2020 DIV: 13
SYMBOL	X	Y	WID	HT													
AR_Type D	14.3	36	6	9													
AR_Type D	68.2	12.1	6	9													

Panel Style: guide_con_destination.ssi
M.U.T.C.D.: 2009 Edition
Spacing Factor is 1 unless specified otherwise

Letter spacings are to start of next letter												Series/Size	Text Length		
M	o	r	g	a	n	t	o	n				D 2000	37.3		
32.3	5.8	4.6	2.8	4.5	4.6	4.1	2.8	4.6	3.5	14.3					
L	a	k	e	L	u	r	e					D 2000	38.1		
14.7	4.2	4.6	4.3	3.5	6	4.4	4.7	2.8	3.5	31.2					
C	h	i	m	n	e	y	R	o	c	k		D 2000	55.3		
6.8	5.3	4.7	2.2	7.1	4.4	3.9	4.5	6	4.7	4.4	4.3	3.8	21.8		

LETTER POSITIONS

FILENAME: DCCC Signing_Copy NORTH CAROLINA D.O.T. SIGN DETAIL

SIGN NUMBER: 113 TYPE: A QUANTITY: 1 SIGN WIDTH: 7'-0" HEIGHT: 4'-6" TOTAL AREA: 31.5 Sq.Ft. BORDER TYPE: FLUSH RECESS: 0" WIDTH: 0.75" RADII: 3" NO. Z BARS: 2 LENGTH: 76.0	BACKG COLOR: Green COPY COLOR: White <table border="1"> <tr><th>SYMBOL</th><th>X</th><th>Y</th><th>WID</th><th>HT</th></tr> <tr><td>AR_Type D</td><td>13.7</td><td>40.7</td><td>6</td><td>9</td></tr> <tr><td>AR_Type D</td><td>13</td><td>28.5</td><td>6</td><td>9</td></tr> <tr><td>AR_Type D</td><td>68.2</td><td>9.1</td><td>6</td><td>9</td></tr> </table> MAT'L: 0.063" (1.6 mm) ALUMINUM 0.080" (2.0 mm) ALUMINUM 0.125" (3.2 mm) ALUMINUM	SYMBOL	X	Y	WID	HT	AR_Type D	13.7	40.7	6	9	AR_Type D	13	28.5	6	9	AR_Type D	68.2	9.1	6	9	DESIGN BY: A. BESHEARS PROJECT ID: R-2233BB CHECKED BY: J. T. BROOKS Apr 13, 2020 DIV: 13
SYMBOL	X	Y	WID	HT																		
AR_Type D	13.7	40.7	6	9																		
AR_Type D	13	28.5	6	9																		
AR_Type D	68.2	9.1	6	9																		

Panel Style: guide_con_destination.ssi
M.U.T.C.D.: 2009 Edition
Spacing Factor is 1 unless specified otherwise

Letter locations are panel edge to lower left corner												Series/Size	Text Length
F	o	r	e	s	t	C	i	t	y			D 2000	41.1
28.7	32.9	37.5	40.3	44.3	47.4	49.8	55.8	61.1	62.7	65.3			
M	o	r	g	a	n	t	o	n				D 2000	37.3
31	36.7	41.4	44.1	48.6	53.2	57.3	60.1	64.8					
L	a	k	e	L	u	r	e					D 2000	38.1
15.4	19.6	24.2	28.5	32.1	38.1	42.5	47.2	50					
C	h	i	m	n	e	y	R	o	c	k		D 2000	55.3
6.8	12.1	16.8	19	26	30.5	34.4	38.9	44.9	49.6	54	58.3		

LETTER POSITIONS

FILENAME: DCCC Signing_Copy NORTH CAROLINA D.O.T. SIGN DETAIL

16 APR 2020 14:22
 \P\Projects\50075420\CAD\Civil\1\R-2233BB\Traffic\Signing\Plans\R2233BB-SIGN-4D.dgn
 JTB
 BESHEARS AT PLOUASU



2610 WYCLIFF ROAD
 RALEIGH, NC 27607
 SUITE 410
 PHONE: 919.881.9939
 NC COA No. F-0929

SIGN DESIGNS