
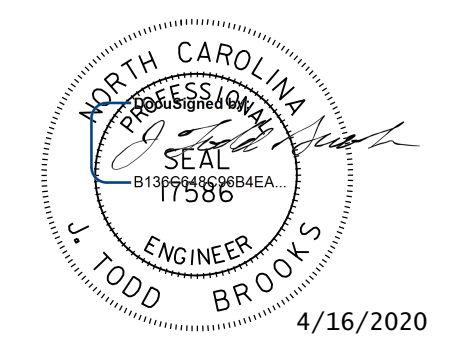


TIP NO. R-2233BB	SHEET NO. SIGN - 4F
APPROVED: _____	
DATE: _____	
SEAL	
	
<b>DOCUMENT NOT CONSIDERED FINAL UNLESS ALL SIGNATURES COMPLETED</b>	

SIGN NUMBER: 201A, 202 TYPE: A QUANTITY: 1 SIGN WIDTH: 6'-6" HEIGHT: 5'-0" TOTAL AREA: 32.5 Sq.Ft. BORDER TYPE: FLUSH RECESS: 0" WIDTH: 1.5" RADII: 8" NO. Z BARS: 2 LENGTH: 70.0	BACKG COLOR: Green COPY COLOR: White <table border="1"> <tr> <th>SYMBOL</th> <th>X</th> <th>Y</th> <th>WID</th> <th>HT</th> </tr> <tr> <td>AR_Type A</td> <td>49.1</td> <td>6</td> <td>18.3</td> <td>29.3</td> </tr> </table> MAT'L: 0.125" (3.2 mm) ALUMINUM	SYMBOL	X	Y	WID	HT	AR_Type A	49.1	6	18.3	29.3	DESIGN BY: A. BESHEARS PROJECT ID: R-2233BB CHECKED BY: J. T. BROOKS Apr 09, 2020 DIV: 13
SYMBOL	X	Y	WID	HT								
AR_Type A	49.1	6	18.3	29.3								

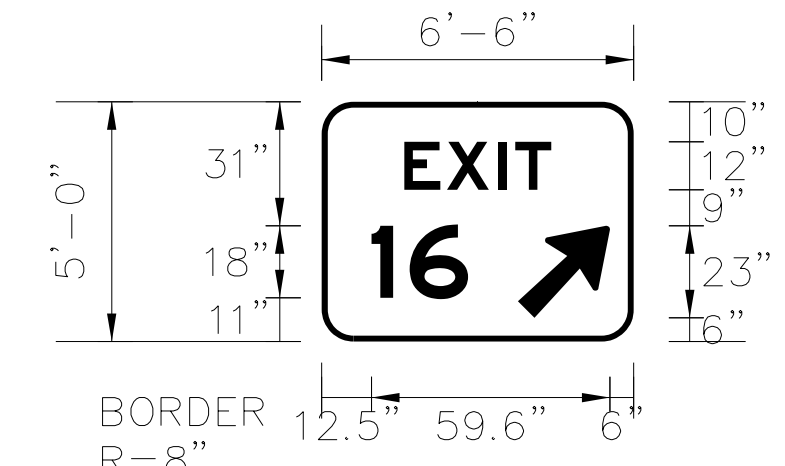


BORDER R=8" TH=1.5"

Panel Style: guide\_fw\_gore.ssi  
M.U.T.C.D.: 2009 Edition  
Spacing Factor is 1 unless specified otherwise

Letter spacings are to start of next letter											Series/Size
											Text Length
	E	X	I	T							E 2000
	20.6	10.7	12.8	4.2	9	20.6					36.7
	1	6									E 2000
	12.5	9.5	14.6	41.4							24.1

FILENAME: DCCC Signing\_Copy NORTH CAROLINA D.O.T. SIGN DETAIL

SIGN NUMBER: 201B, 203B TYPE: D QUANTITY: 1 SIGN WIDTH: 6'-6" HEIGHT: 2'-0" TOTAL AREA: 13.0 Sq.Ft. BORDER TYPE: FLUSH RECESS: 0.5" WIDTH: 0.75" RADII: 1.38" NO. Z BARS: 2 LENGTH: 70.0	BACKG COLOR: Yellow COPY COLOR: Black <table border="1"> <tr> <th>SYMBOL</th> <th>X</th> <th>Y</th> <th>WID</th> <th>HT</th> </tr> </table> MAT'L: 0.063" (1.6 mm) ALUMINUM 0.080" (2.0 mm) ALUMINUM 0.125" (3.2 mm) ALUMINUM	SYMBOL	X	Y	WID	HT	DESIGN BY: A. BESHEARS PROJECT ID: R-2233BB CHECKED BY: J. T. BROOKS Apr 09, 2020 DIV: 13
SYMBOL	X	Y	WID	HT			

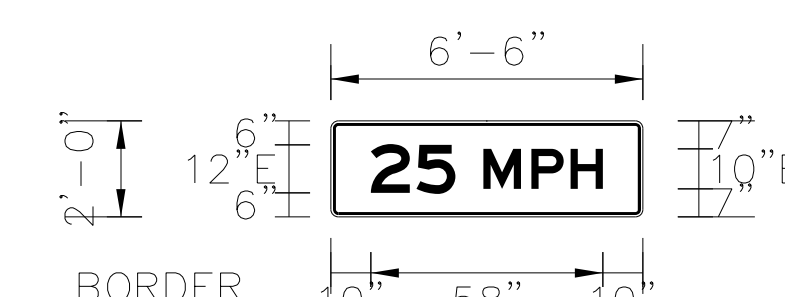


BORDER R=1.38" TH=0.75" IN=0.5"

Panel Style: warning\_Rectangular.ssi  
M.U.T.C.D.: 2009 Edition  
Spacing Factor is 1 unless specified otherwise

Letter locations are panel edge to lower left corner											Series/Size
											Text Length
	2	5	M	P	H						E 2000
	10	21.4	38.1	50.1	59.9						58

FILENAME: DCCC Signing\_Copy NORTH CAROLINA D.O.T. SIGN DETAIL

SIGN NUMBER: 203A TYPE: A QUANTITY: 1 SIGN WIDTH: 6'-6" HEIGHT: 5'-0" TOTAL AREA: 32.5 Sq.Ft. BORDER TYPE: FLUSH RECESS: 0" WIDTH: 1.5" RADII: 8" NO. Z BARS: 2 LENGTH: 70.0	BACKG COLOR: Green COPY COLOR: White <table border="1"> <tr> <th>SYMBOL</th> <th>X</th> <th>Y</th> <th>WID</th> <th>HT</th> </tr> <tr> <td>AR_Type A</td> <td>49.1</td> <td>6</td> <td>18.3</td> <td>29.3</td> </tr> </table> MAT'L: 0.125" (3.2 mm) ALUMINUM	SYMBOL	X	Y	WID	HT	AR_Type A	49.1	6	18.3	29.3	DESIGN BY: A. BESHEARS PROJECT ID: R-2233BB CHECKED BY: J. T. BROOKS Apr 09, 2020 DIV: 13
SYMBOL	X	Y	WID	HT								
AR_Type A	49.1	6	18.3	29.3								

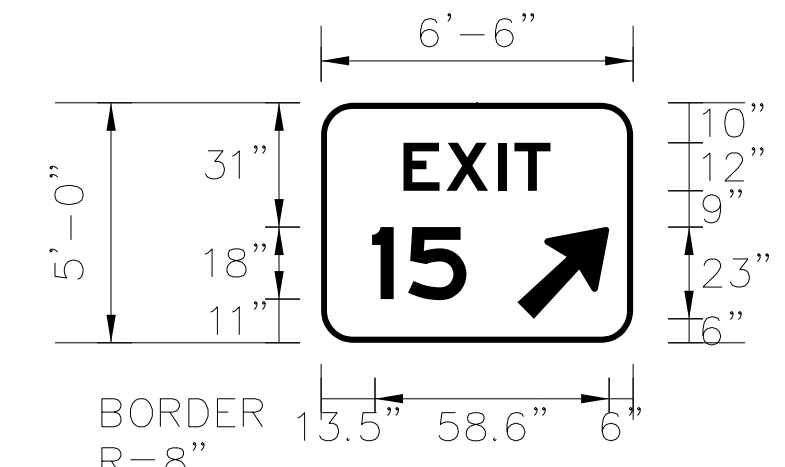


BORDER R=8" TH=1.5"

Panel Style: guide\_fw\_gore.ssi  
M.U.T.C.D.: 2009 Edition  
Spacing Factor is 1 unless specified otherwise

Letter spacings are to start of next letter											Series/Size
											Text Length
	E	X	I	T							E 2000
	20.6	10.7	12.8	4.2	9	20.6					36.7
	1	5									E 2000
	12.7	9	14.6	41.7							23.6

FILENAME: DCCC Signing\_Copy NORTH CAROLINA D.O.T. SIGN DETAIL

SIGN NUMBER: 301 TYPE: D QUANTITY: 1 SIGN WIDTH: 6'-0" HEIGHT: 2'-0" TOTAL AREA: 12.0 Sq.Ft. BORDER TYPE: FLUSH RECESS: 0" WIDTH: 0.75" RADII: 1.75" NO. Z BARS: 2 LENGTH: 70.0	BACKG COLOR: Green COPY COLOR: White <table border="1"> <tr> <th>SYMBOL</th> <th>X</th> <th>Y</th> <th>WID</th> <th>HT</th> </tr> <tr> <td>AR_Type D</td> <td>5.9</td> <td>8.9</td> <td>6</td> <td>9</td> </tr> </table> 0.125" (3.2 mm) ALUMINUM	SYMBOL	X	Y	WID	HT	AR_Type D	5.9	8.9	6	9	DESIGN BY: A. BESHEARS PROJECT ID: R-2233BB CHECKED BY: J. T. BROOKS Apr 09, 2020 DIV: 13
SYMBOL	X	Y	WID	HT								
AR_Type D	5.9	8.9	6	9								

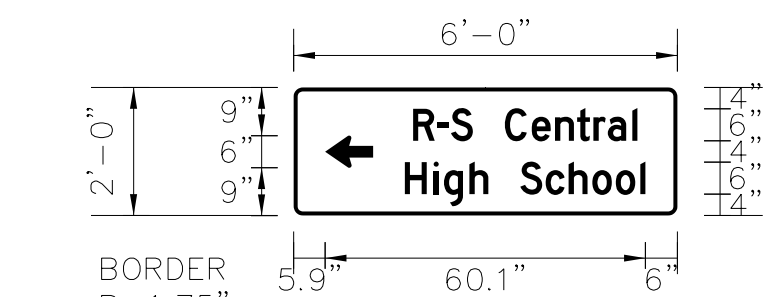

BORDER R=1.75" TH=0.75"

Panel Style: guide\_con\_destination.ssi  
M.U.T.C.D.: 2009 Edition  
Spacing Factor is 1 unless specified otherwise

Letter spacings are to start of next letter											Series/Size
											Text Length
	R	-	S	C	e	n	t	r	a	i	D 2000
	22.4	4.8	2.6	4.1	6	5	4.4	4.1	3.1	2.7	42.1
	H	i	g	h	S	c	h	o	o	i	D 2000
	20.9	5.4	1.9	4.8	3.5	6	4.7	4.3	4.4	4.6	45.1

FILENAME: DCCC Signing\_Copy NORTH CAROLINA D.O.T. SIGN DETAIL

I:\ARR-2020\1422  
 \RAVENROCK\AT-P600A13U  
 obshears  
 \Plans\Signing\Plans\R2233BB-SIGN-4F.dgn  
 R-2233BB-1R-2233BB\CAD\Civil\1R-2233BB-Traffic\Signing\Plans\R2233BB-SIGN-4F.dgn



2610 WYCLIFF ROAD  
 RALEIGH, NC 27607  
 SUITE 410  
 PHONE: 919.881.9939  
 NC COA No. F-0929

**SIGN DESIGNS**