


APPROVED: _____
DATE: _____

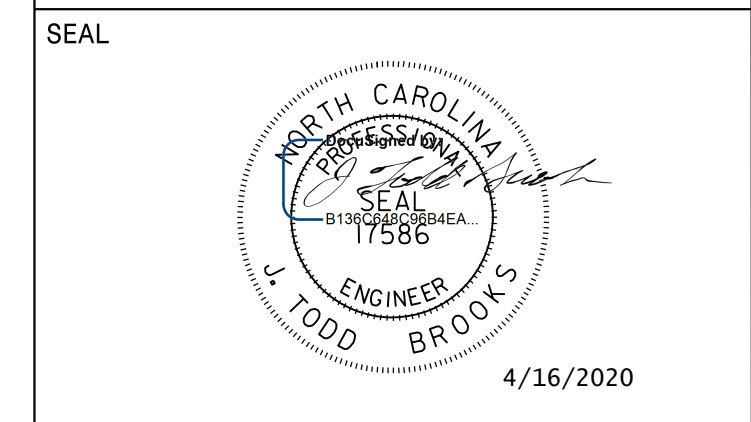

**DOCUMENT NOT CONSIDERED FINAL
UNLESS ALL SIGNATURES COMPLETED**

SIGN NUMBER: 302, 305 TYPE: D QUANTITY: 1 SIGN WIDTH: 6'-0" HEIGHT: 2'-0" TOTAL AREA: 12.0 Sq.Ft. BORDER TYPE: FLUSH RECESS: 0" WIDTH: 0.75" RADII: 1.75" NO. Z BARS: _____ LENGTH: _____	BACKG COLOR: Green COPY COLOR: White <table border="1"> <tr> <th>SYMBOL</th> <th>X</th> <th>Y</th> <th>WID</th> <th>HT</th> </tr> <tr> <td>AR_Type D</td> <td>57.1</td> <td>9</td> <td>6</td> <td>9</td> </tr> </table> 0.125" (3.2 mm) ALUMINUM	SYMBOL	X	Y	WID	HT	AR_Type D	57.1	9	6	9	DESIGN BY: A. BESHEARS PROJECT ID: R-2233BB CHECKED BY: J. T. BROOKS Apr 09, 2020 DIV: 13
SYMBOL	X	Y	WID	HT								
AR_Type D	57.1	9	6	9								

BORDER R=1.75" TH=0.75"

Panel Style: guide_con_circular.ssi
M.U.T.C.D.: 2009 Edition

Spacing Factor is 1 unless specified otherwise

Letter spacings are to start of next letter												Series/Size
												Text Length
R	-	S	C	e	n	t	r	a	l			D 2000
7.5	4.6	2.6	4.1	6	5	4.4	4.1	3.1	2.7	4.6	1	22.5
												42.1
H	i	g	h	S	c	h	o	o	l			D 2000
5.9	5.4	1.9	4.8	3.5	6	4.7	4.3	4.4	4.4	4.6	1	20.9
												45.1

NORTH CAROLINA D.O.T. SIGN DETAIL

SIGN NUMBER: 303 TYPE: D QUANTITY: 1 SIGN WIDTH: 5'-0" HEIGHT: 2'-6" TOTAL AREA: 12.5 Sq.Ft. BORDER TYPE: FLUSH RECESS: 0" WIDTH: 0.75" RADII: 2.25" NO. Z BARS: _____ LENGTH: _____	BACKG COLOR: Blue/Green COPY COLOR: White <table border="1"> <tr> <th>SYMBOL</th> <th>X</th> <th>Y</th> <th>WID</th> <th>HT</th> </tr> <tr> <td>AR_Type D</td> <td>7.2</td> <td>19.3</td> <td>6</td> <td>9</td> </tr> <tr> <td>AR_Type D</td> <td>43.8</td> <td>4.9</td> <td>5.9</td> <td>9</td> </tr> </table> MAT'L: 0.063" (1.6 mm) ALUMINUM 0.080" (2.0 mm) ALUMINUM 0.125" (3.2 mm) ALUMINUM	SYMBOL	X	Y	WID	HT	AR_Type D	7.2	19.3	6	9	AR_Type D	43.8	4.9	5.9	9	DESIGN BY: A. BESHEARS PROJECT ID: R-2233BB CHECKED BY: J. T. BROOKS Apr 13, 2020 DIV: 13
SYMBOL	X	Y	WID	HT													
AR_Type D	7.2	19.3	6	9													
AR_Type D	43.8	4.9	5.9	9													

BORDER R=2.25" TH=0.75"

Panel Style: guide_con_destination.ssi
M.U.T.C.D.: 2009 Edition

Spacing Factor is 1 unless specified otherwise

Letter locations are panel edge to lower left corner												Series/Size
												Text Length
H	o	s	p	i	t	a	l					D 2000
22.2	27.3	31.6	35.2	39.8	41.4	44.1	48.7					27.5
												D 2000
S	p	i	n	d	a	l	e					30.7
7.2	12.2	16.7	18.9	23.3	27.8	32.4	34.3					

NORTH CAROLINA D.O.T. SIGN DETAIL

SIGN NUMBER: 304 TYPE: D QUANTITY: 1 SIGN WIDTH: 4'-6" HEIGHT: 1'-6" TOTAL AREA: 6.8 Sq.Ft. BORDER TYPE: FLUSH RECESS: 0" WIDTH: 0.75" RADII: 1.5" NO. Z BARS: _____ LENGTH: _____	BACKG COLOR: Green COPY COLOR: White <table border="1"> <tr> <th>SYMBOL</th> <th>X</th> <th>Y</th> <th>WID</th> <th>HT</th> </tr> <tr> <td>AR_Type D</td> <td>7.1</td> <td>6</td> <td>6</td> <td>9</td> </tr> </table> 0.125" (3.2 mm) ALUMINUM	SYMBOL	X	Y	WID	HT	AR_Type D	7.1	6	6	9	DESIGN BY: A. BESHEARS PROJECT ID: R-2233BB CHECKED BY: J. T. BROOKS Apr 09, 2020 DIV: 13
SYMBOL	X	Y	WID	HT								
AR_Type D	7.1	6	6	9								

BORDER R=1.5" TH=0.75"

Panel Style: guide_con_destination.ssi
M.U.T.C.D.: 2009 Edition

Spacing Factor is 1 unless specified otherwise

Letter spacings are to start of next letter								Series/Size
								Text Length
M	a	r	i	o	n			D 2000
23.8	5.7	4.6	3	1.9	4.6	3.5	7.1	23.3

NORTH CAROLINA D.O.T. SIGN DETAIL

I:\ARR-2020\1422
 \RIVENROCK\AT-P600A13U
 obshears
 \Plans\Signing\Plans\R2233BB-Traffic\Signing\Plans\R2233BB-SIGN-4G.dgn