


APPROVED: \_\_\_\_\_  
DATE: \_\_\_\_\_

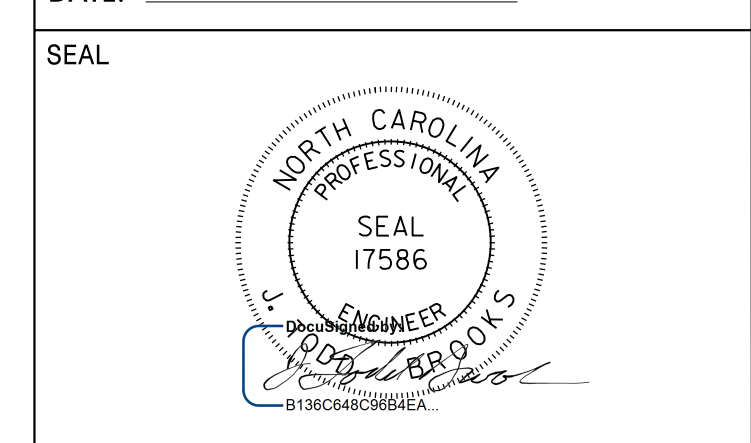

**DOCUMENT NOT CONSIDERED FINAL UNLESS ALL SIGNATURES COMPLETED**

05/02/2022 ADDED RRFB'S AND ADVANCE WARNING FLASHING BEACONS JTB



401 QUANTITY REQ'D 1

36 X 36  
W6-1

ONE "U" POST PER SIGN

402 QUANTITY REQ'D 11

30 X 30  
R5-1

ONE "U" POST PER SIGN

403 QUANTITY REQ'D 8

24 X 30  
R4-7R

ONE "U" POST PER SIGN

404 QUANTITY REQ'D 57

18 X 18  
OM1-3

MOUNT BELOW SIGN 403 IN 1 INSTALLATION

405 QUANTITY REQ'D 6

54 X 18  
R6-1L

TWO "U" POSTS PER SIGN

406 QUANTITY REQ'D 12

36 X 36  
R3-4

ONE "U" POST PER SIGN

407 QUANTITY REQ'D 12

30 X 30  
W12-1

ONE "U" POST PER SIGN

408 QUANTITY REQ'D 2

48 X 48  
W4-1R

TWO "U" POSTS PER SIGN

409 QUANTITY REQ'D 1

48 X 48  
W9-1(L)

TWO "U" POSTS PER SIGN

410 QUANTITY REQ'D 1

48 X 48  
W4-2(L)

TWO "U" POSTS PER SIGN

411 QUANTITY REQ'D 2

36 X 48  
W13-3

TWO "U" POSTS PER SIGN

412 QUANTITY REQ'D 10

30 X 36  
W1-8

ONE "U" POST PER SIGN

413 QUANTITY REQ'D 8

36 X 48  
R2-1

TWO "U" POSTS PER SIGN

414 QUANTITY REQ'D 4

30 X 24  
R6-4

ONE "U" POST PER SIGN

415 QUANTITY REQ'D 1

36 X 36  
W6-3

ONE "U" POST PER SIGN

416 QUANTITY REQ'D 7

24 X 24  
R3-2

MOUNT BELOW SIGN 418 IN 6 INSTALLATIONS

ONE "U" POST PER SIGN

417 QUANTITY REQ'D 6

24 X 24  
R3-27

MOUNT BELOW SIGNS 418 & 416 IN 6 INSTALLATIONS

418 QUANTITY REQ'D 25

36 X 36  
R1-1

MOUNT BELOW SIGN 453 IN 7 INSTALLATIONS

ONE "U" POST PER SIGN

419 QUANTITY REQ'D 4

54 X 18  
R6-1(R)

TWO "U" POSTS PER SIGN

420 QUANTITY REQ'D 1

48 X 48  
W4-2(R)

TWO "U" POSTS PER SIGN

421 QUANTITY REQ'D 7

30 X 30  
W11-15

YELLOW/GREEN REFLECTIVE SHEETING

MOUNT ON TYPE II PEDESTAL

422 QUANTITY REQ'D 1

24 X 18  
W16-2P

YELLOW/GREEN REFLECTIVE SHEETING

MOUNT BELOW SIGN 421 IN 1 INSTALLATION

423 QUANTITY REQ'D 4

24 X 12  
W16-7P

YELLOW/GREEN REFLECTIVE SHEETING

MOUNT BELOW SIGN 421 & RRFB IN 4 INSTALLATIONS

424 QUANTITY REQ'D 1

30 X 30  
W1-2L

ONE "U" POST PER SIGN

425 QUANTITY REQ'D 3

30 X 30  
W2-6

ONE "U" POST PER SIGN

426 QUANTITY REQ'D 8

36 X 36 X 36  
R1-2

ONE "U" POST PER SIGN

427 QUANTITY REQ'D 4

30 X 30  
W3-2

ONE "U" POST PER SIGN

428 QUANTITY REQ'D 10

30 X 30  
W14-2

MOUNT BACK-TO-BACK WITH SIGN 418 IN ONE INSTALLATION

ONE "U" POST PER SIGN

429 QUANTITY REQ'D 12

30 X 30  
W14-1

ONE "U" POST PER SIGN

430 QUANTITY REQ'D 5

30 X 8  
S4-3

YELLOW/GREEN REFLECTIVE SHEETING

MOUNT BELOW SIGN 433 IN 2 INSTALLATIONS

MOUNT ABOVE SIGNS 439 & 440 IN 2 INSTALLATIONS

431 QUANTITY REQ'D 2

24 X 24  
SNC4-1a

MOUNT BELOW SIGNS 439 & 440 IN 2 INSTALLATIONS

432 QUANTITY REQ'D 5

42 X 30  
R5-1a

ONE "U" POST PER SIGN

433 QUANTITY REQ'D 4

36 X 36  
S1-1

YELLOW/GREEN REFLECTIVE SHEETING

ONE "U" POST PER SIGN

434 QUANTITY REQ'D 4

18 X 18  
R1-1

ONE "U" POST PER SIGN

02-MAY-2022 16:54 C:\Users\2233BB\Traffic\Signing\Plans\R2233BB-SIGN-4H.dgn  
1:50:07:5420 (AT R2233BB) AT R2233BB



2610 WYCLIFF ROAD  
RALEIGH, NC 27607  
SUITE 410  
PHONE: 919.881.9939  
NC COA No. F-0929

**TYPE E SIGNS**