



| | |
|---|------------------------|
| TIP NO. R-2233BB | SHEET NO. SIGN - 5A |
| APPROVED: _____ | |
| DATE: _____ | |
| SEAL | |
|  | |
| DOCUMENT NOT CONSIDERED FINAL UNLESS ALL SIGNATURES COMPLETED | |

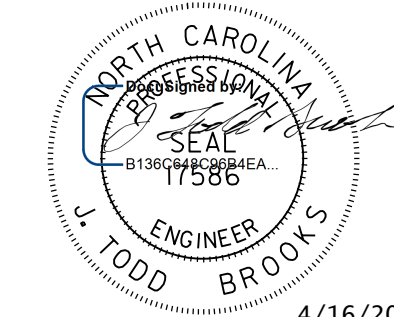

- PAY ITEM NOTES**
1. DISPOSAL OF SIGN SYSTEM, U-CHANNEL
 2. DISPOSAL OF SUPPORT, U-CHANNEL
 3. DISPOSAL OF SIGN, D, E, OR F
 4. SIGN ERECTION, TYPE A (OVERHEAD)
 5. SIGN ERECTION, TYPE B (OVERHEAD)
 6. SIGN ERECTION, TYPE A (GROUND MOUNTED)
 7. SIGN ERECTION, TYPE B (GROUND MOUNTED)
 8. SIGN ERECTION, TYPE D, E, AND F
 9. SIGN ERECTION, MILEMARKERS
 10. SIGN ERECTION, RELOCATE SIGN TYPE D
 11. SIGN ERECTION, RELOCATE SIGN TYPE E
 12. SIGN ERECTION, RELOCATE SIGN TYPE F
 13. OBJECT MARKERS (END OF ROAD) ON 7' U-CHANNEL POSTS

16 APR 2020 14:23
 C:\Users\jbrooks\OneDrive\Documents\Projects\2233BB\Traffic\Signing\Plans\R2233BB-SIGN-5A.dgn
 JTB
 JTB
 JTB

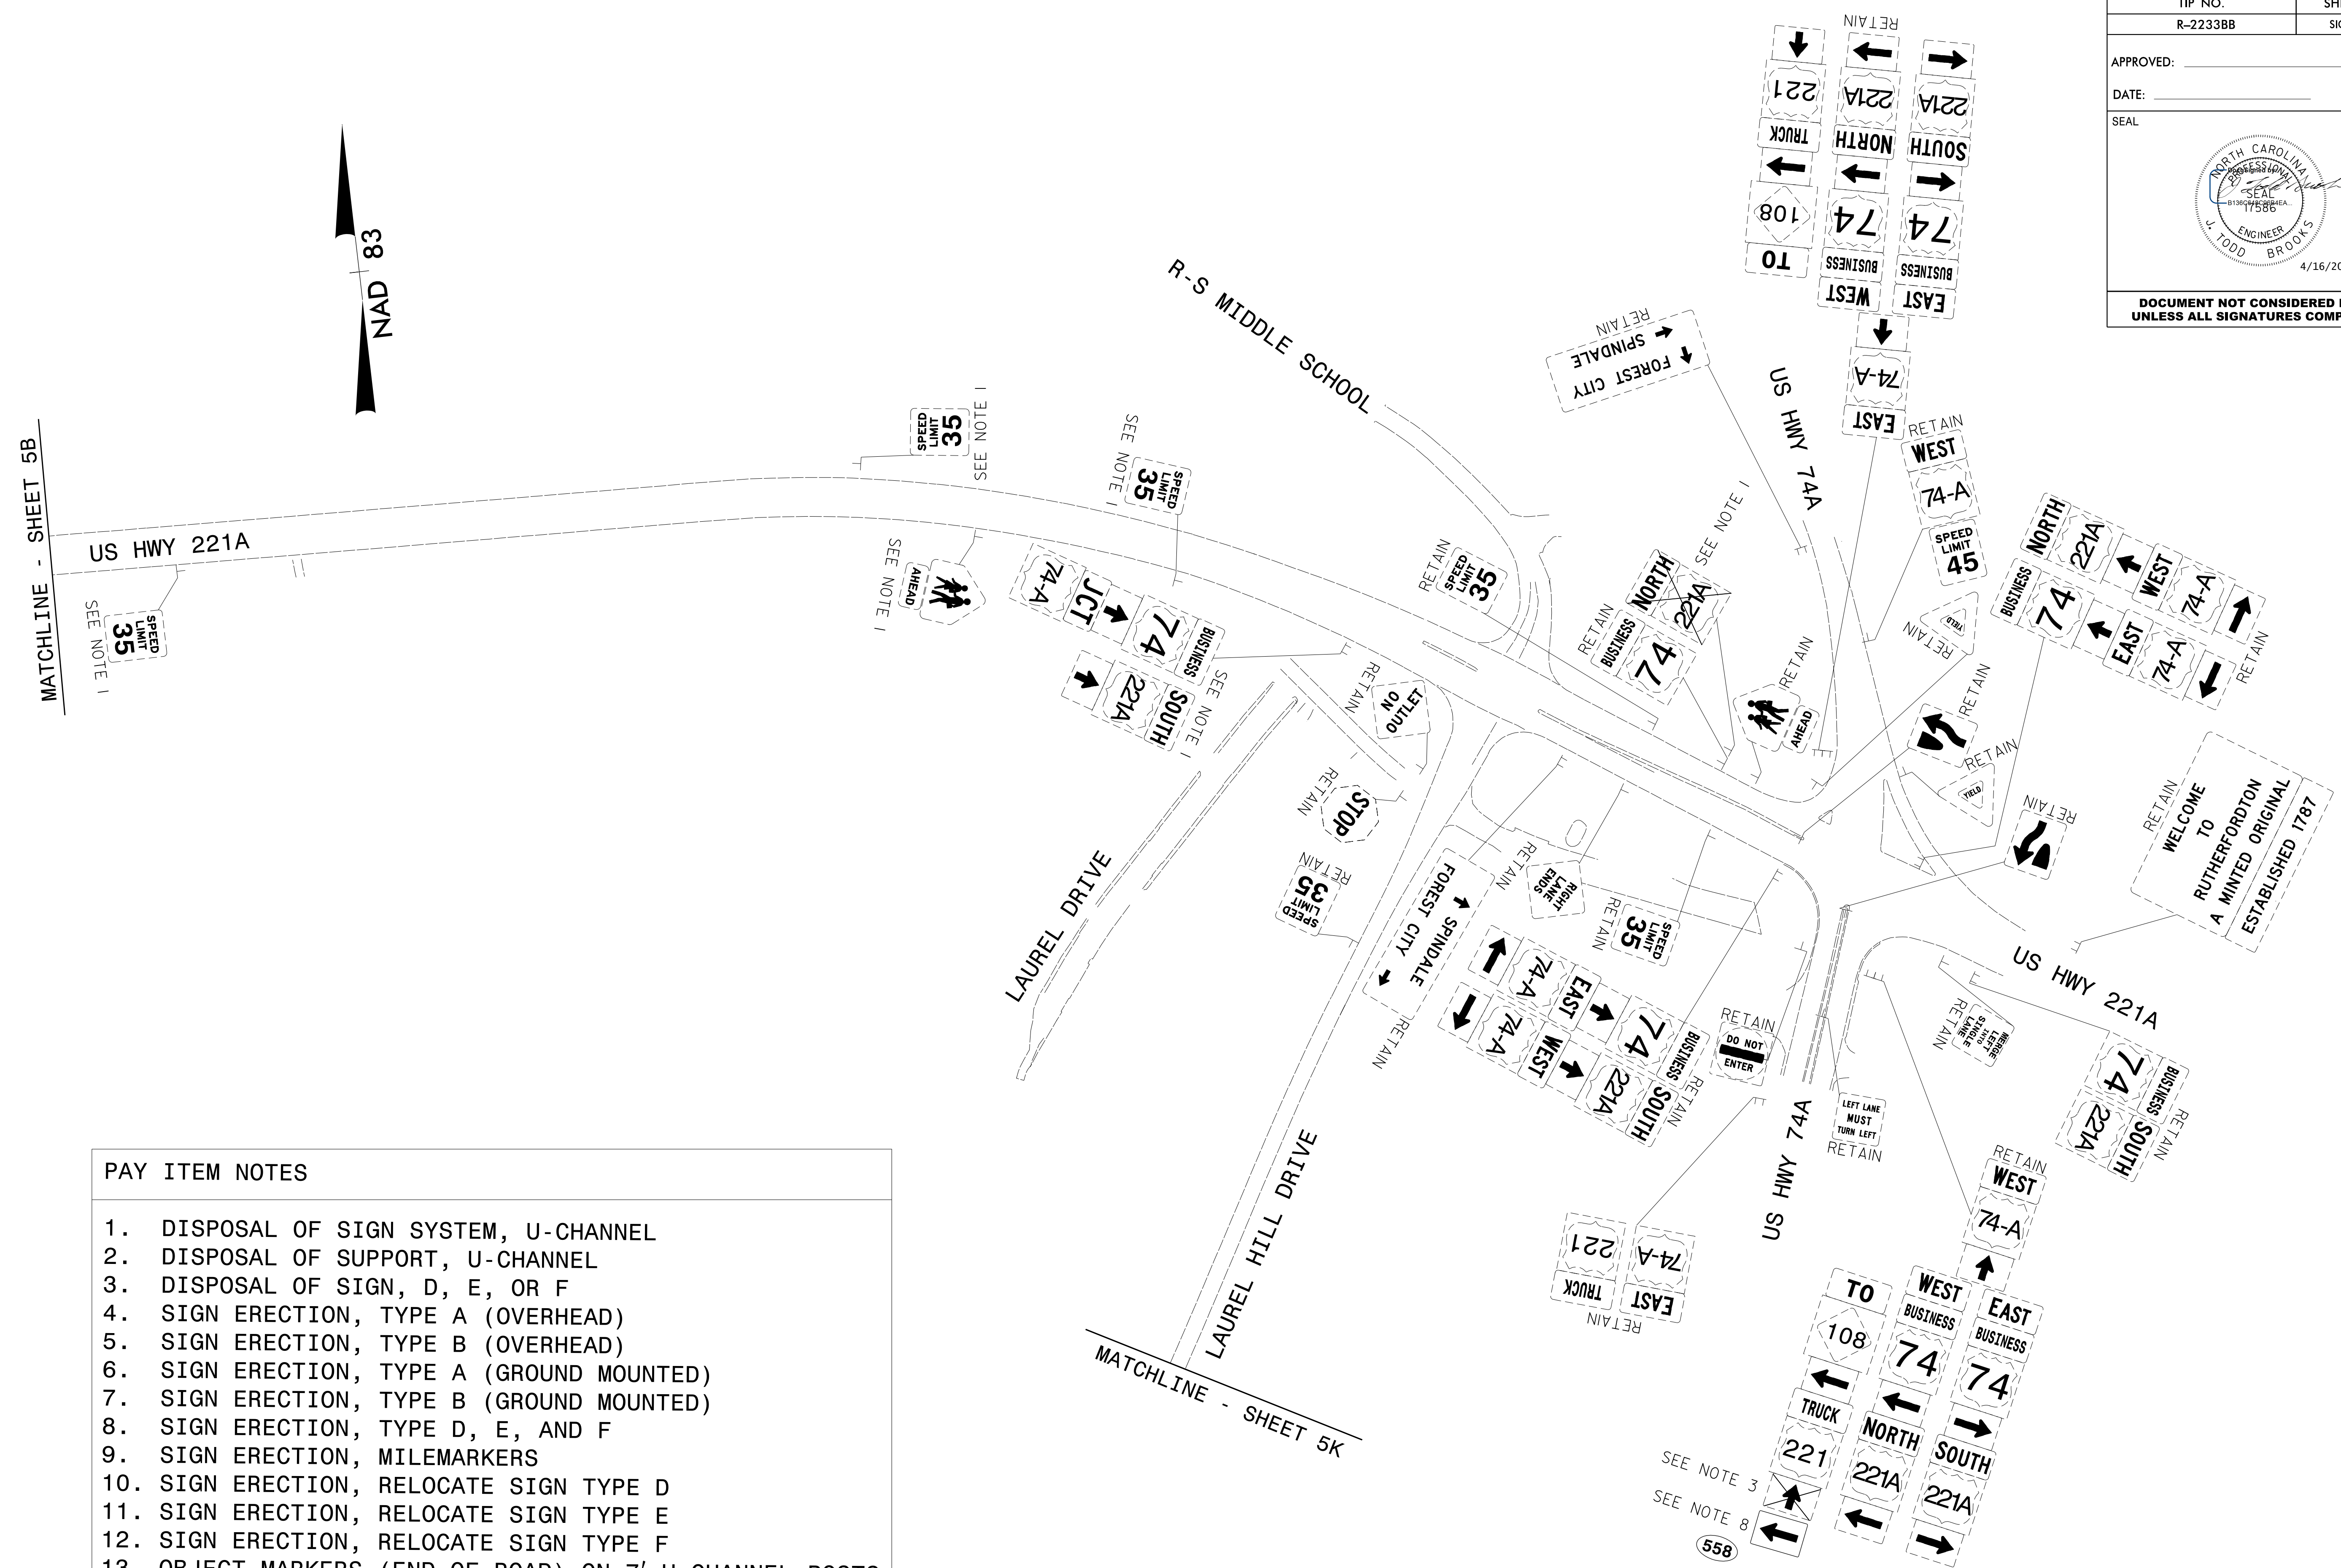

2610 WYCLIFF ROAD
 RALEIGH, NC 27607
 SUITE 410
 PHONE: 919.881.9939
 NC CGA No. F-0929

EXISTING SIGNS