



TIP NO. R-2233BB	SHEET NO. SIGN - 5B
APPROVED: _____	
DATE: _____	
SEAL	
 4/16/2020	
<b>DOCUMENT NOT CONSIDERED FINAL UNLESS ALL SIGNATURES COMPLETED</b>	

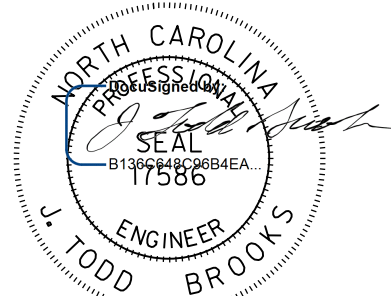

- PAY ITEM NOTES**
1. DISPOSAL OF SIGN SYSTEM, U-CHANNEL
  2. DISPOSAL OF SUPPORT, U-CHANNEL
  3. DISPOSAL OF SIGN, D, E, OR F
  4. SIGN ERECTION, TYPE A (OVERHEAD)
  5. SIGN ERECTION, TYPE B (OVERHEAD)
  6. SIGN ERECTION, TYPE A (GROUND MOUNTED)
  7. SIGN ERECTION, TYPE B (GROUND MOUNTED)
  8. SIGN ERECTION, TYPE D, E, AND F
  9. SIGN ERECTION, MILEMARKERS
  10. SIGN ERECTION, RELOCATE SIGN TYPE D
  11. SIGN ERECTION, RELOCATE SIGN TYPE E
  12. SIGN ERECTION, RELOCATE SIGN TYPE F
  13. OBJECT MARKERS (END OF ROAD) ON 7' U-CHANNEL POSTS

I:\APR-2020\1423  
 \P\AVENUE ROCK AT PLOUA 3U  
 obshears  
 \Projects\50075420\CAD\Civil\NR-2233BB\Traffic\Signing\Plans\R2233BB-SIGN-5B.dgn

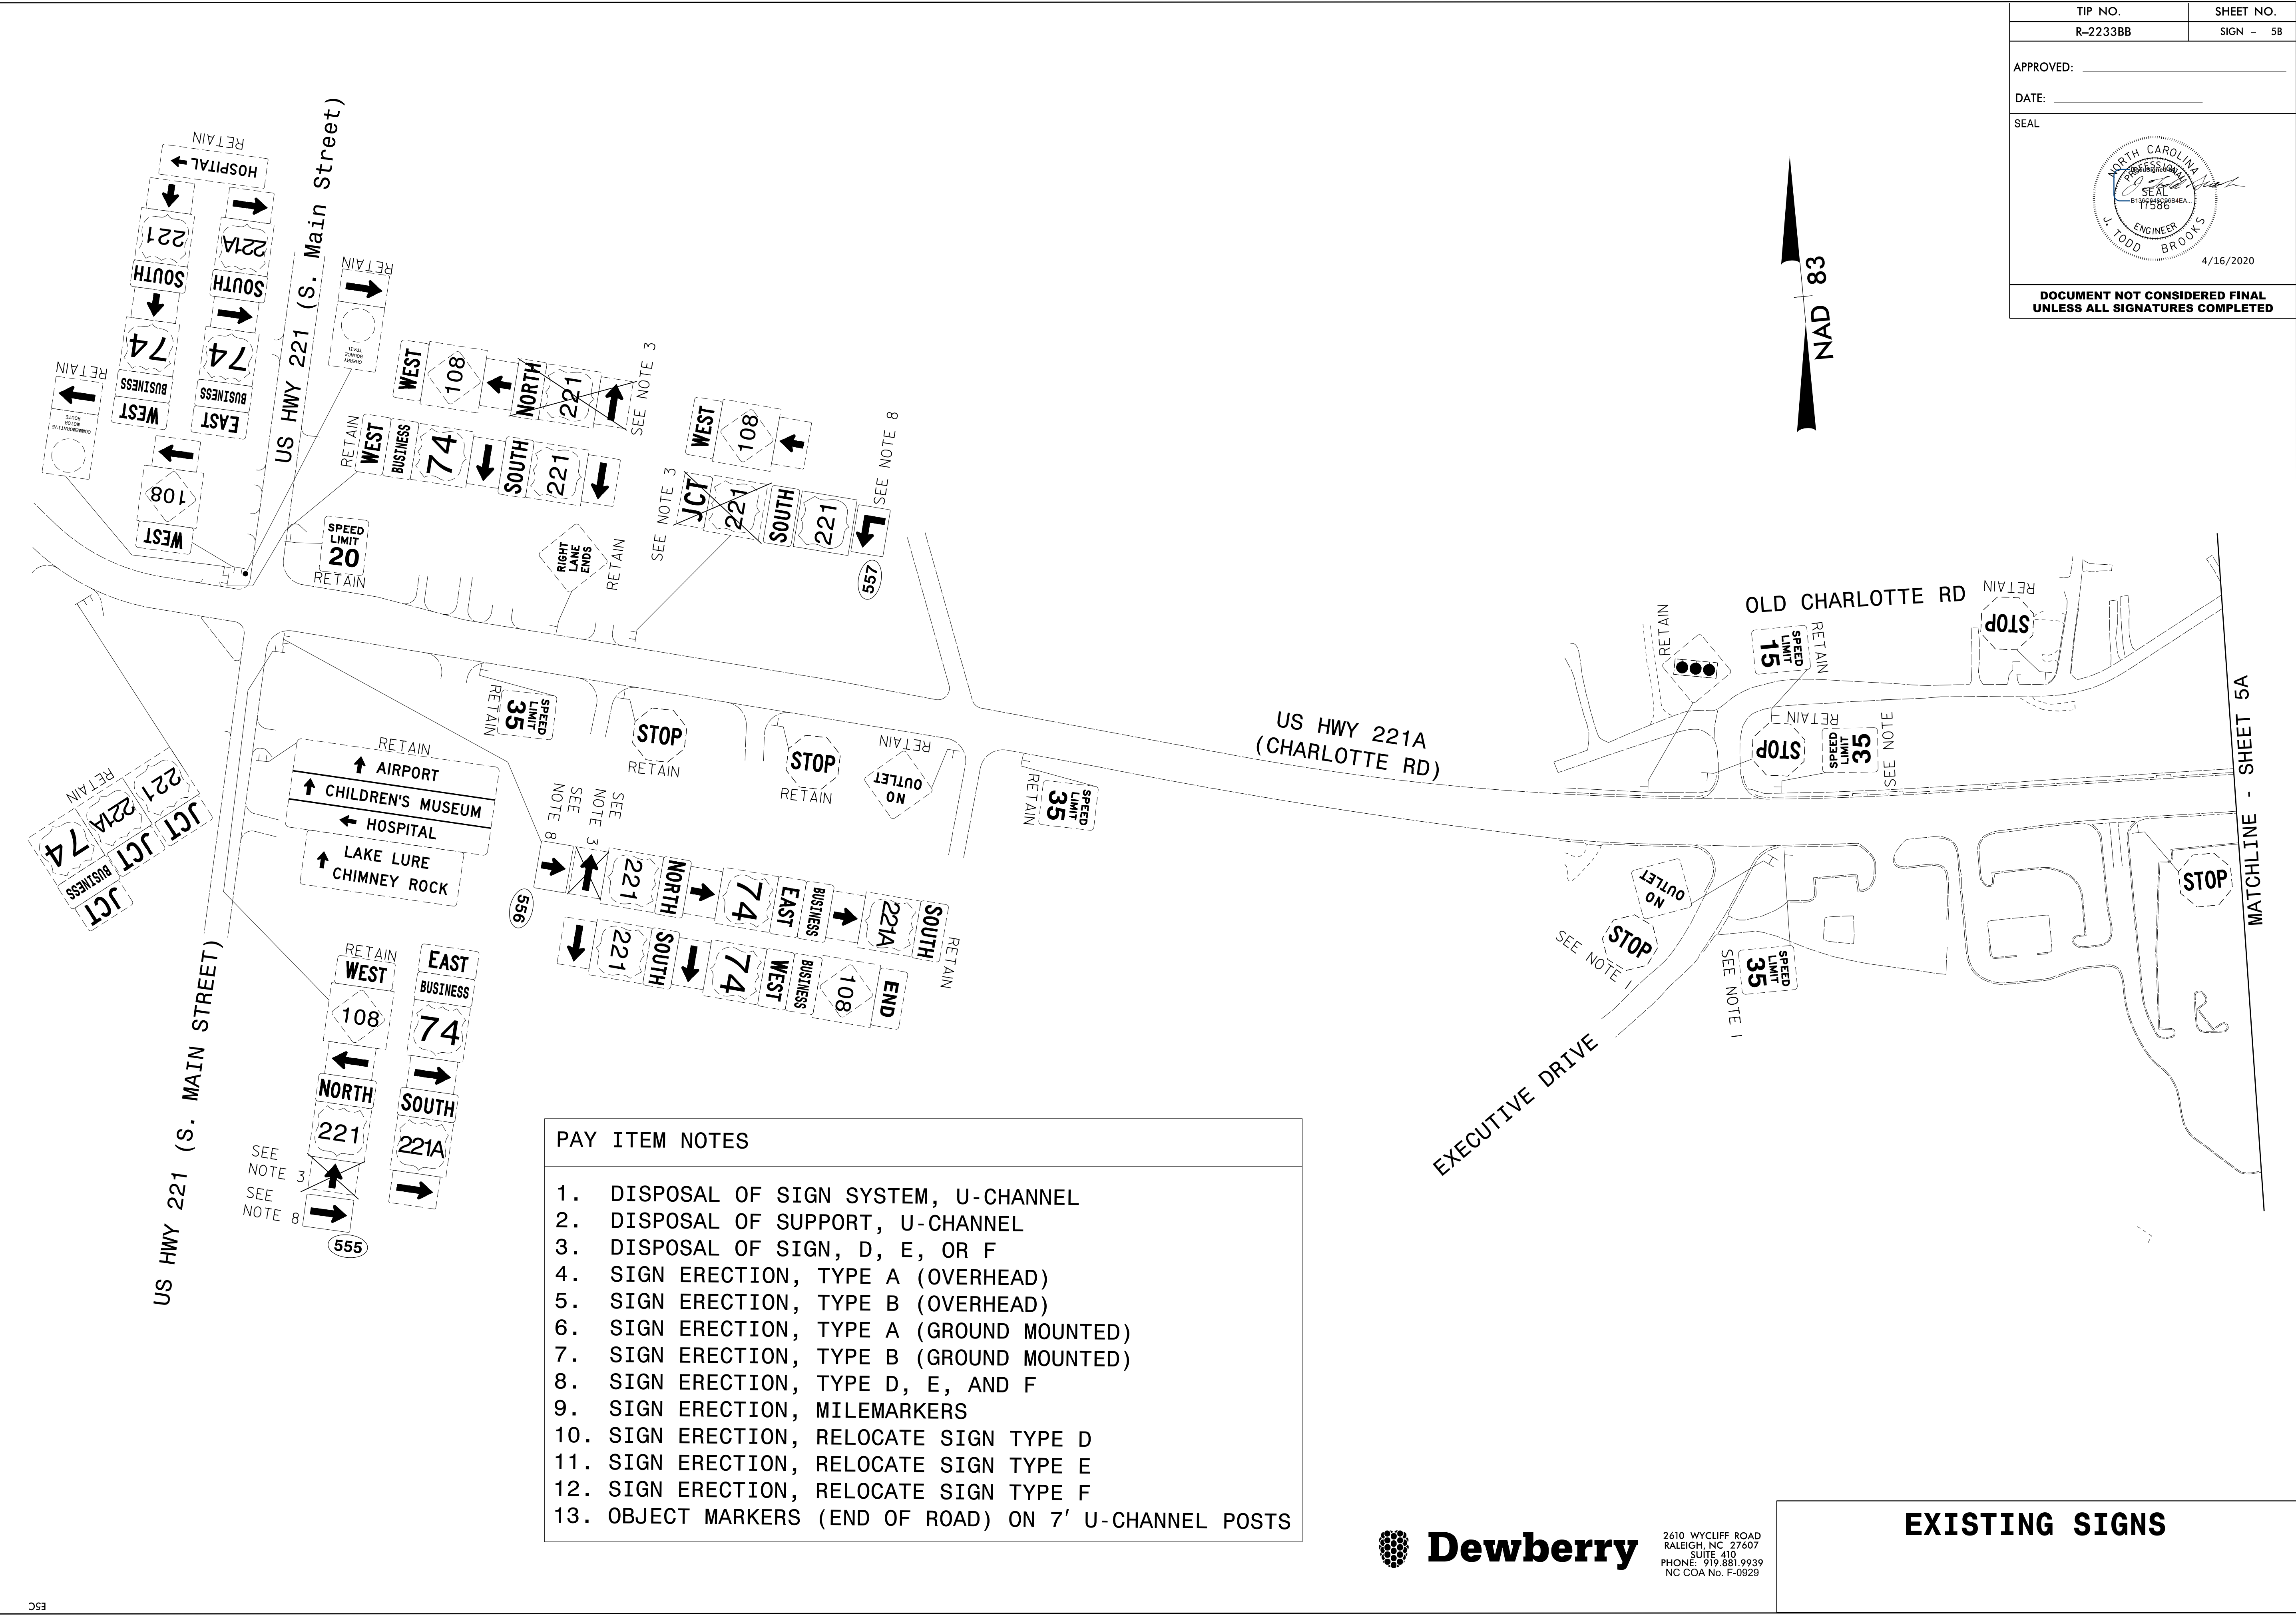

2610 WYCLIFF ROAD  
 RALEIGH, NC 27607  
 SUITE 410  
 PHONE: 919.881.9939  
 NC CGA No. F-0929

**EXISTING SIGNS**

MATCHLINE - SHEET 5A