

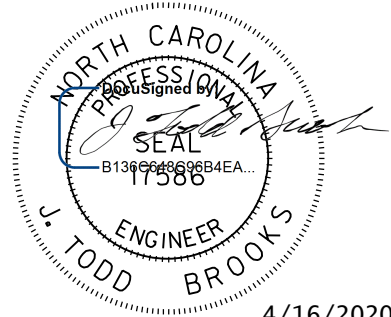


TIP NO. R-2233BB	SHEET NO. SIGN - 5E
APPROVED: _____	
DATE: _____	
SEAL	
 4/16/2020	
DOCUMENT NOT CONSIDERED FINAL UNLESS ALL SIGNATURES COMPLETED	

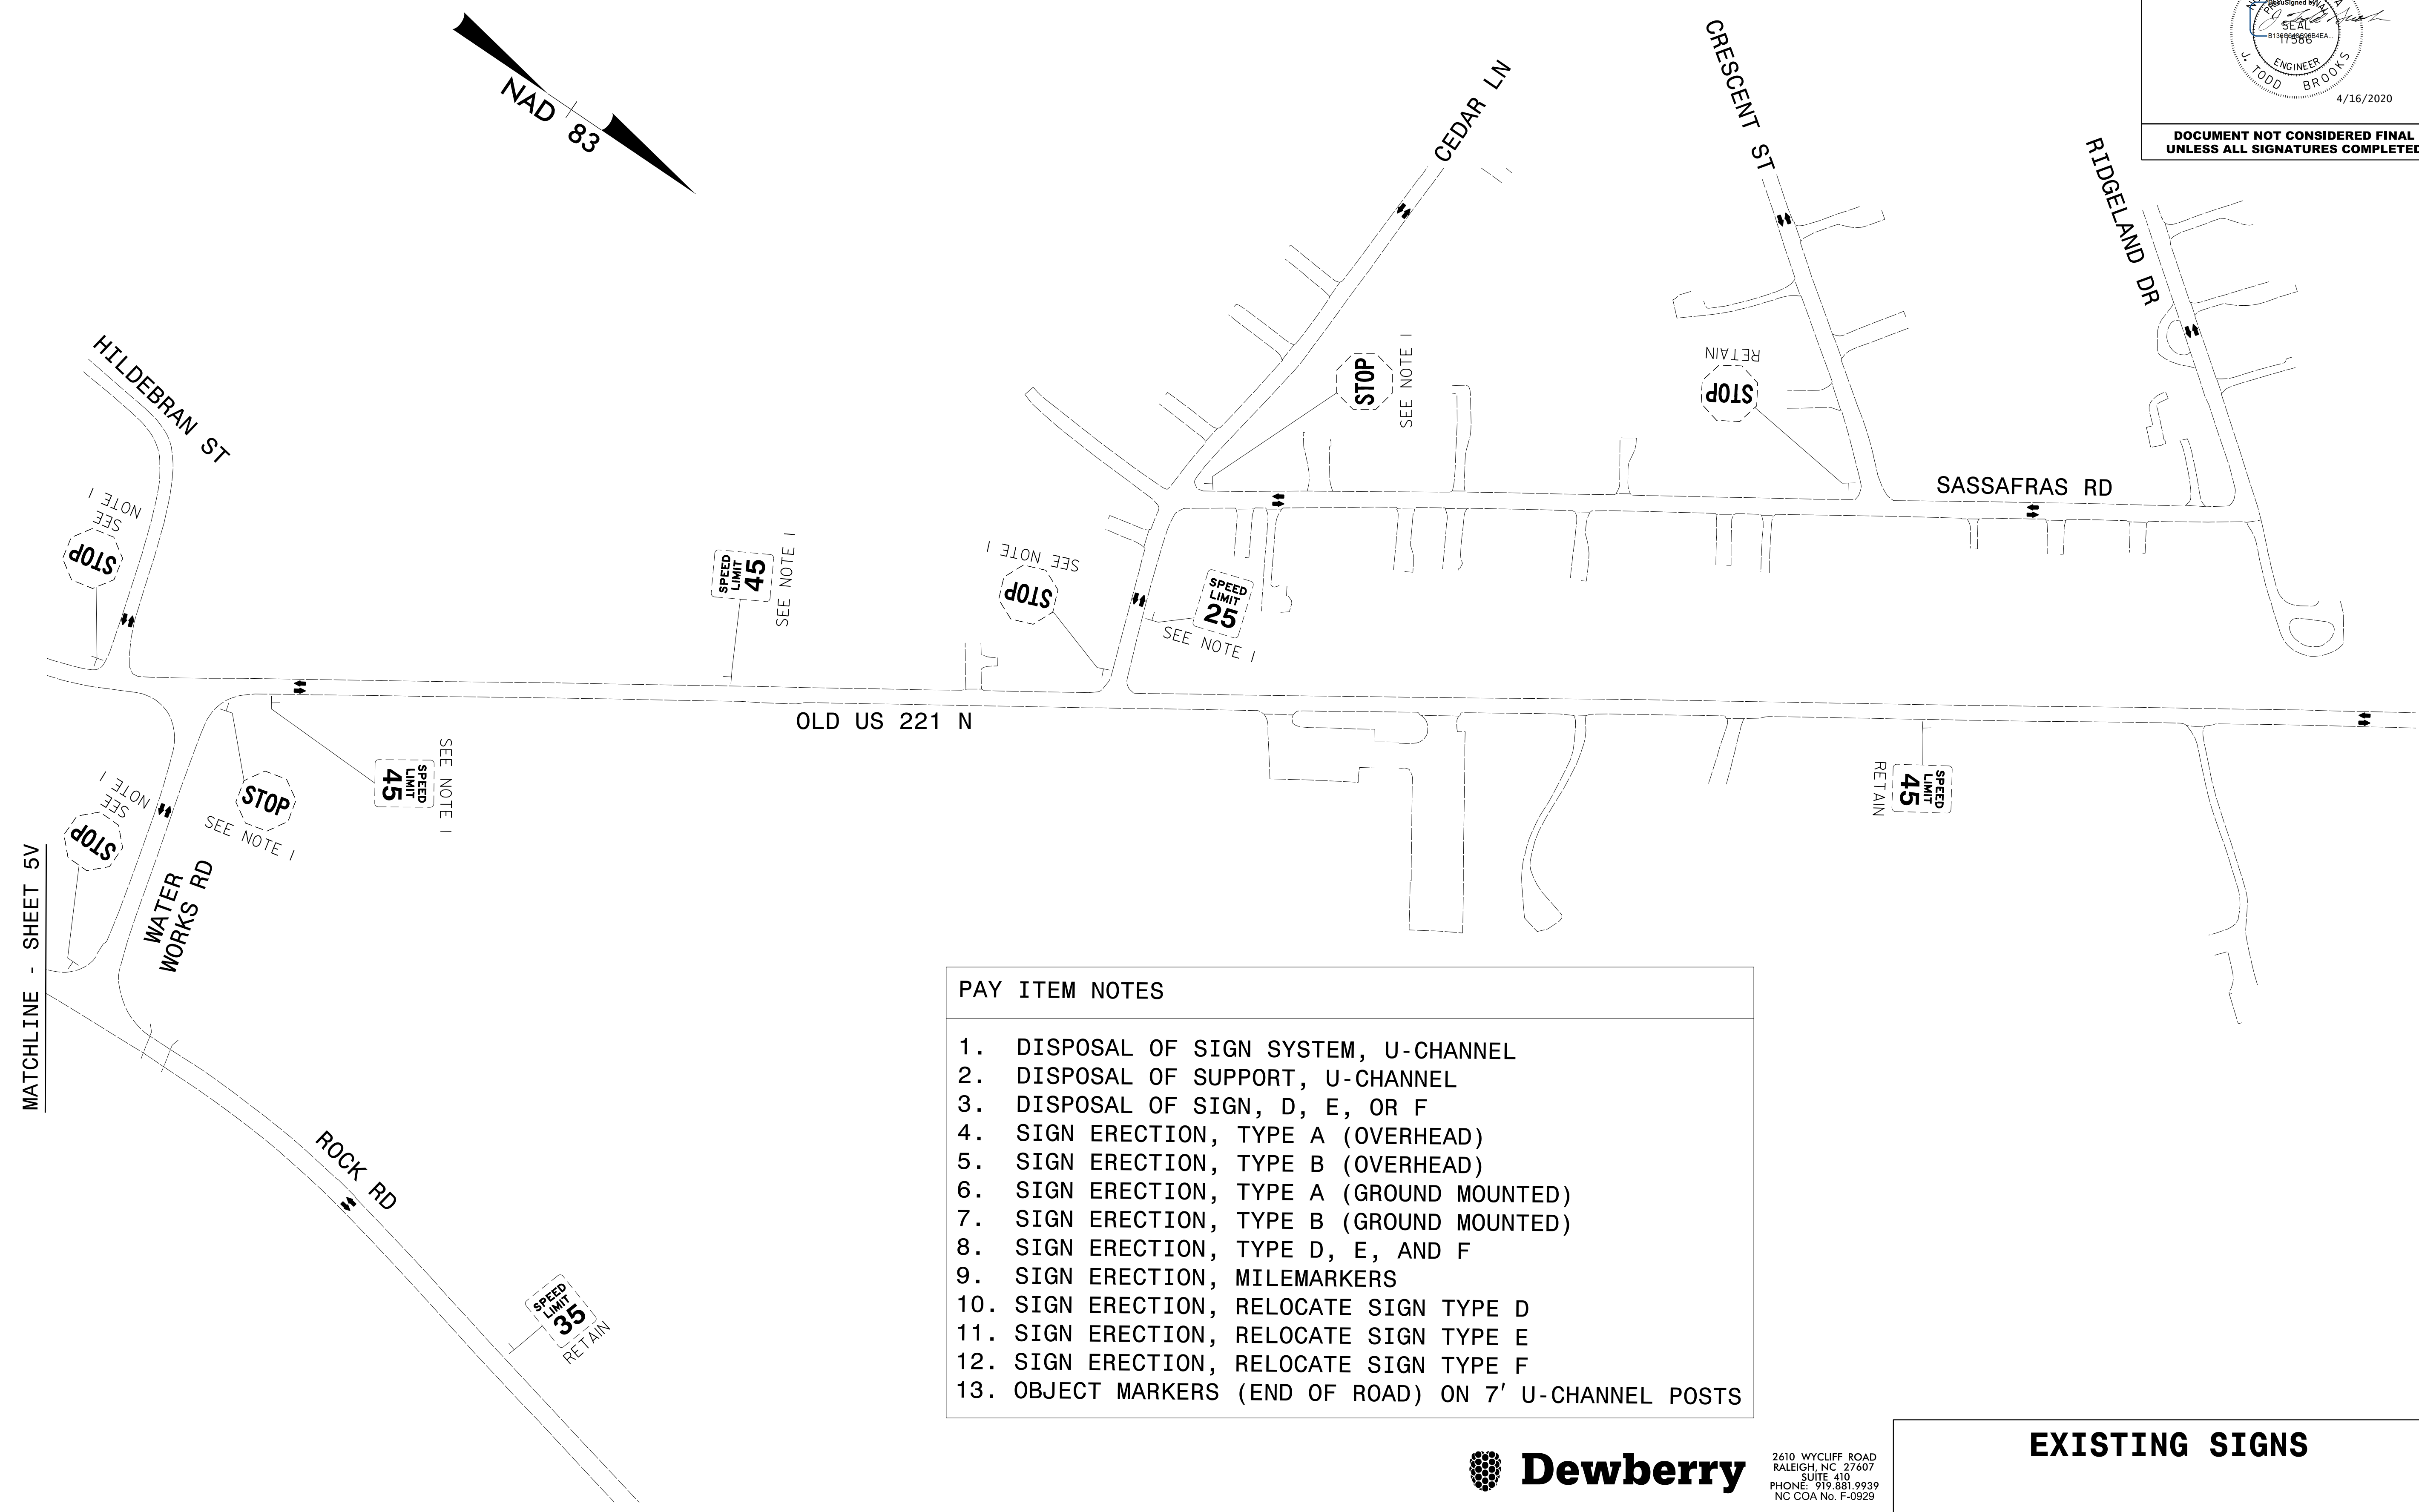

- PAY ITEM NOTES**
1. DISPOSAL OF SIGN SYSTEM, U-CHANNEL
 2. DISPOSAL OF SUPPORT, U-CHANNEL
 3. DISPOSAL OF SIGN, D, E, OR F
 4. SIGN ERECTION, TYPE A (OVERHEAD)
 5. SIGN ERECTION, TYPE B (OVERHEAD)
 6. SIGN ERECTION, TYPE A (GROUND MOUNTED)
 7. SIGN ERECTION, TYPE B (GROUND MOUNTED)
 8. SIGN ERECTION, TYPE D, E, AND F
 9. SIGN ERECTION, MILEMARKERS
 10. SIGN ERECTION, RELOCATE SIGN TYPE D
 11. SIGN ERECTION, RELOCATE SIGN TYPE E
 12. SIGN ERECTION, RELOCATE SIGN TYPE F
 13. OBJECT MARKERS (END OF ROAD) ON 7' U-CHANNEL POSTS

16_APR_2020_1423
N:\AVENUE\ROCK AT PLOUA\3U
obshears

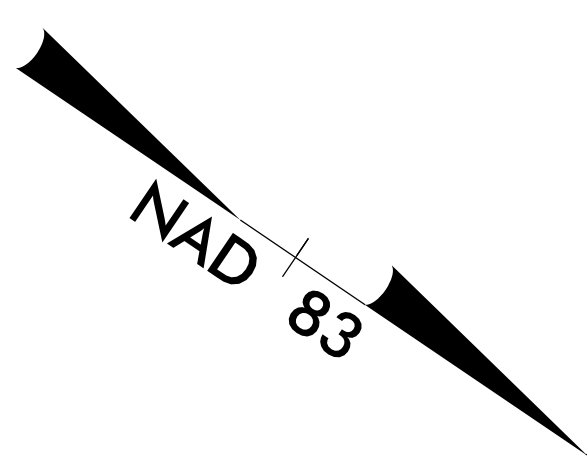

2610 WYCLIFF ROAD
RALEIGH, NC 27607
SUITE 410
PHONE: 919.881.9939
NC CGA No. F-0929

EXISTING SIGNS