

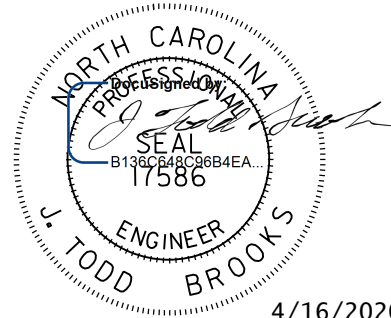


TIP NO. R-2233BB	SHEET NO. SIGN - 5G
APPROVED: _____	
DATE: _____	
SEAL	
	
4/16/2020	
<b>DOCUMENT NOT CONSIDERED FINAL UNLESS ALL SIGNATURES COMPLETED</b>	

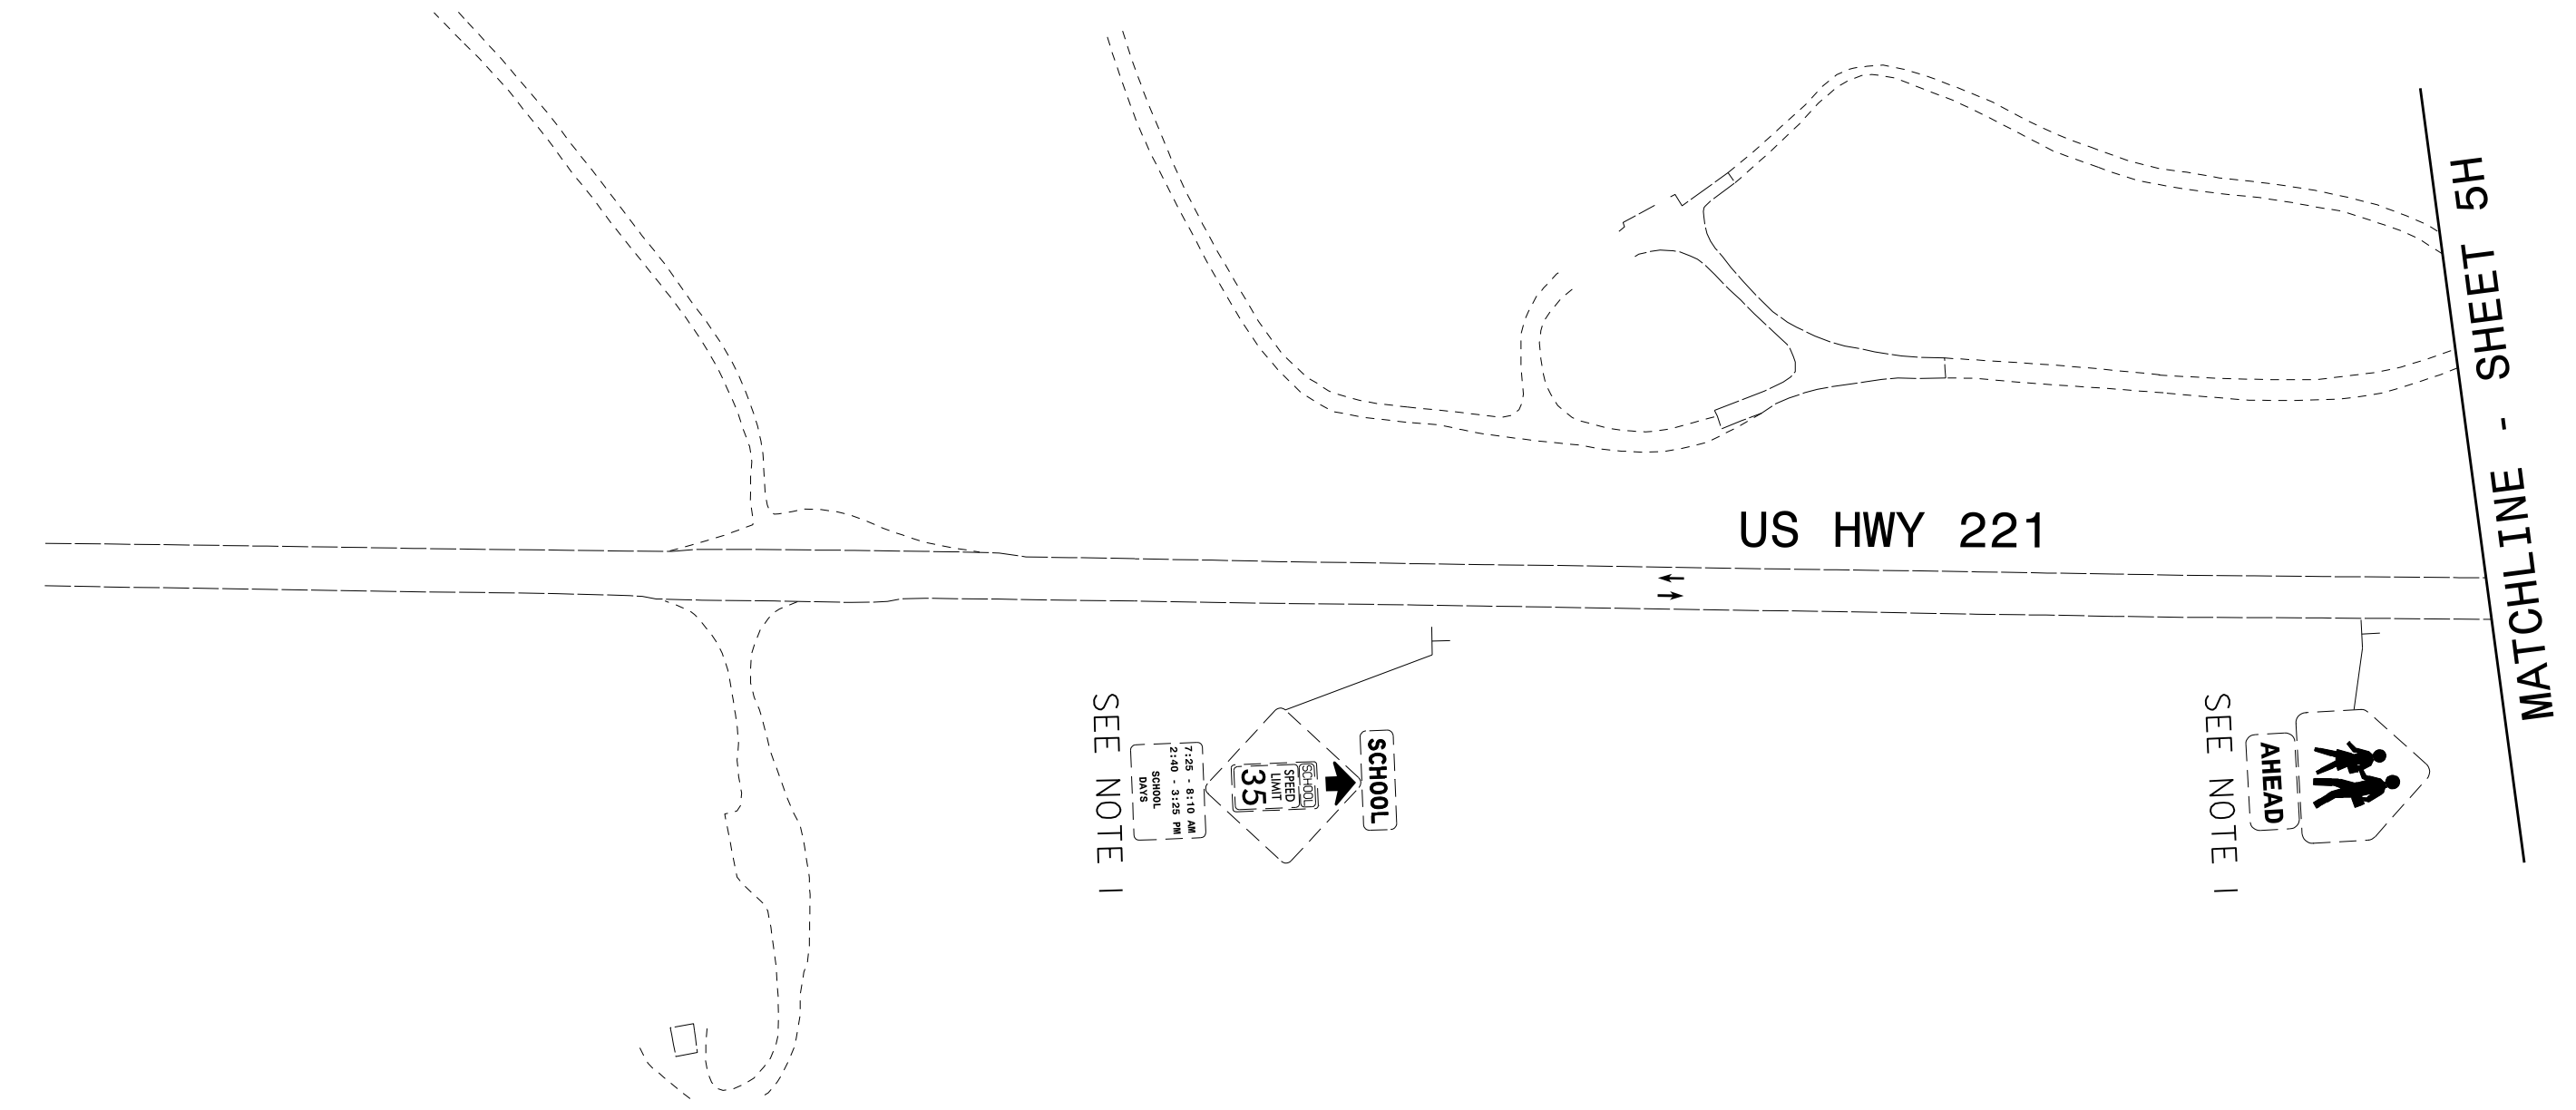

PAY ITEM NOTES
1. DISPOSAL OF SIGN SYSTEM, U-CHANNEL
2. DISPOSAL OF SUPPORT, U-CHANNEL
3. DISPOSAL OF SIGN, D, E, OR F
4. SIGN ERECTION, TYPE A (OVERHEAD)
5. SIGN ERECTION, TYPE B (OVERHEAD)
6. SIGN ERECTION, TYPE A (GROUND MOUNTED)
7. SIGN ERECTION, TYPE B (GROUND MOUNTED)
8. SIGN ERECTION, TYPE D, E, AND F
9. SIGN ERECTION, MILEMARKERS
10. SIGN ERECTION, RELOCATE SIGN TYPE D
11. SIGN ERECTION, RELOCATE SIGN TYPE E
12. SIGN ERECTION, RELOCATE SIGN TYPE F
13. OBJECT MARKERS (END OF ROAD) ON 7' U-CHANNEL POSTS

I:\APR-2020\1423  
 \FAVENE ROCK AT PLOUA 13U  
 obeshnars  
 \R-2233BB\Traffic\Signing\Plans\R2233BB-SIGN-5G.dgn

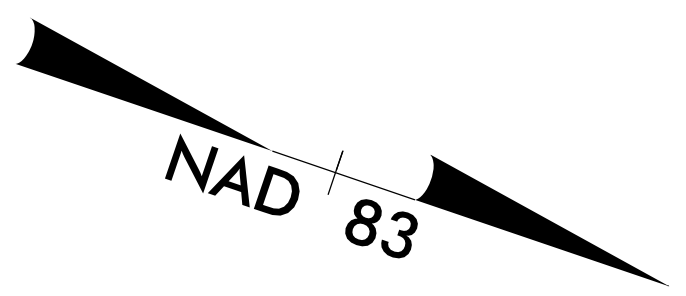

2610 WYCLIFF ROAD  
 RALEIGH, NC 27607  
 SUITE 410  
 PHONE: 919.881.9939  
 NC CGA No. F-0929

## EXISTING SIGNS