
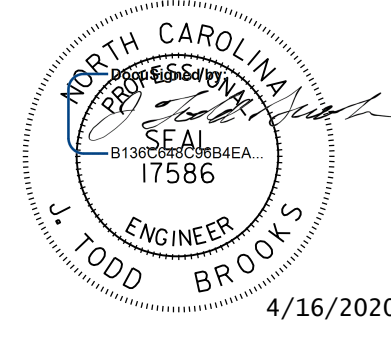


TIP NO. R-2233BB	SHEET NO. SIGN - 50
APPROVED: _____	
DATE: _____	
SEAL	
	
DOCUMENT NOT CONSIDERED FINAL UNLESS ALL SIGNATURES COMPLETED	



- PAY ITEM NOTES**
1. DISPOSAL OF SIGN SYSTEM, U-CHANNEL
 2. DISPOSAL OF SUPPORT, U-CHANNEL
 3. DISPOSAL OF SIGN, D, E, OR F
 4. SIGN ERECTION, TYPE A (OVERHEAD)
 5. SIGN ERECTION, TYPE B (OVERHEAD)
 6. SIGN ERECTION, TYPE A (GROUND MOUNTED)
 7. SIGN ERECTION, TYPE B (GROUND MOUNTED)
 8. SIGN ERECTION, TYPE D, E, AND F
 9. SIGN ERECTION, MILEMARKERS
 10. SIGN ERECTION, RELOCATE SIGN TYPE D
 11. SIGN ERECTION, RELOCATE SIGN TYPE E
 12. SIGN ERECTION, RELOCATE SIGN TYPE F
 13. OBJECT MARKERS (END OF ROAD) ON 7' U-CHANNEL POSTS

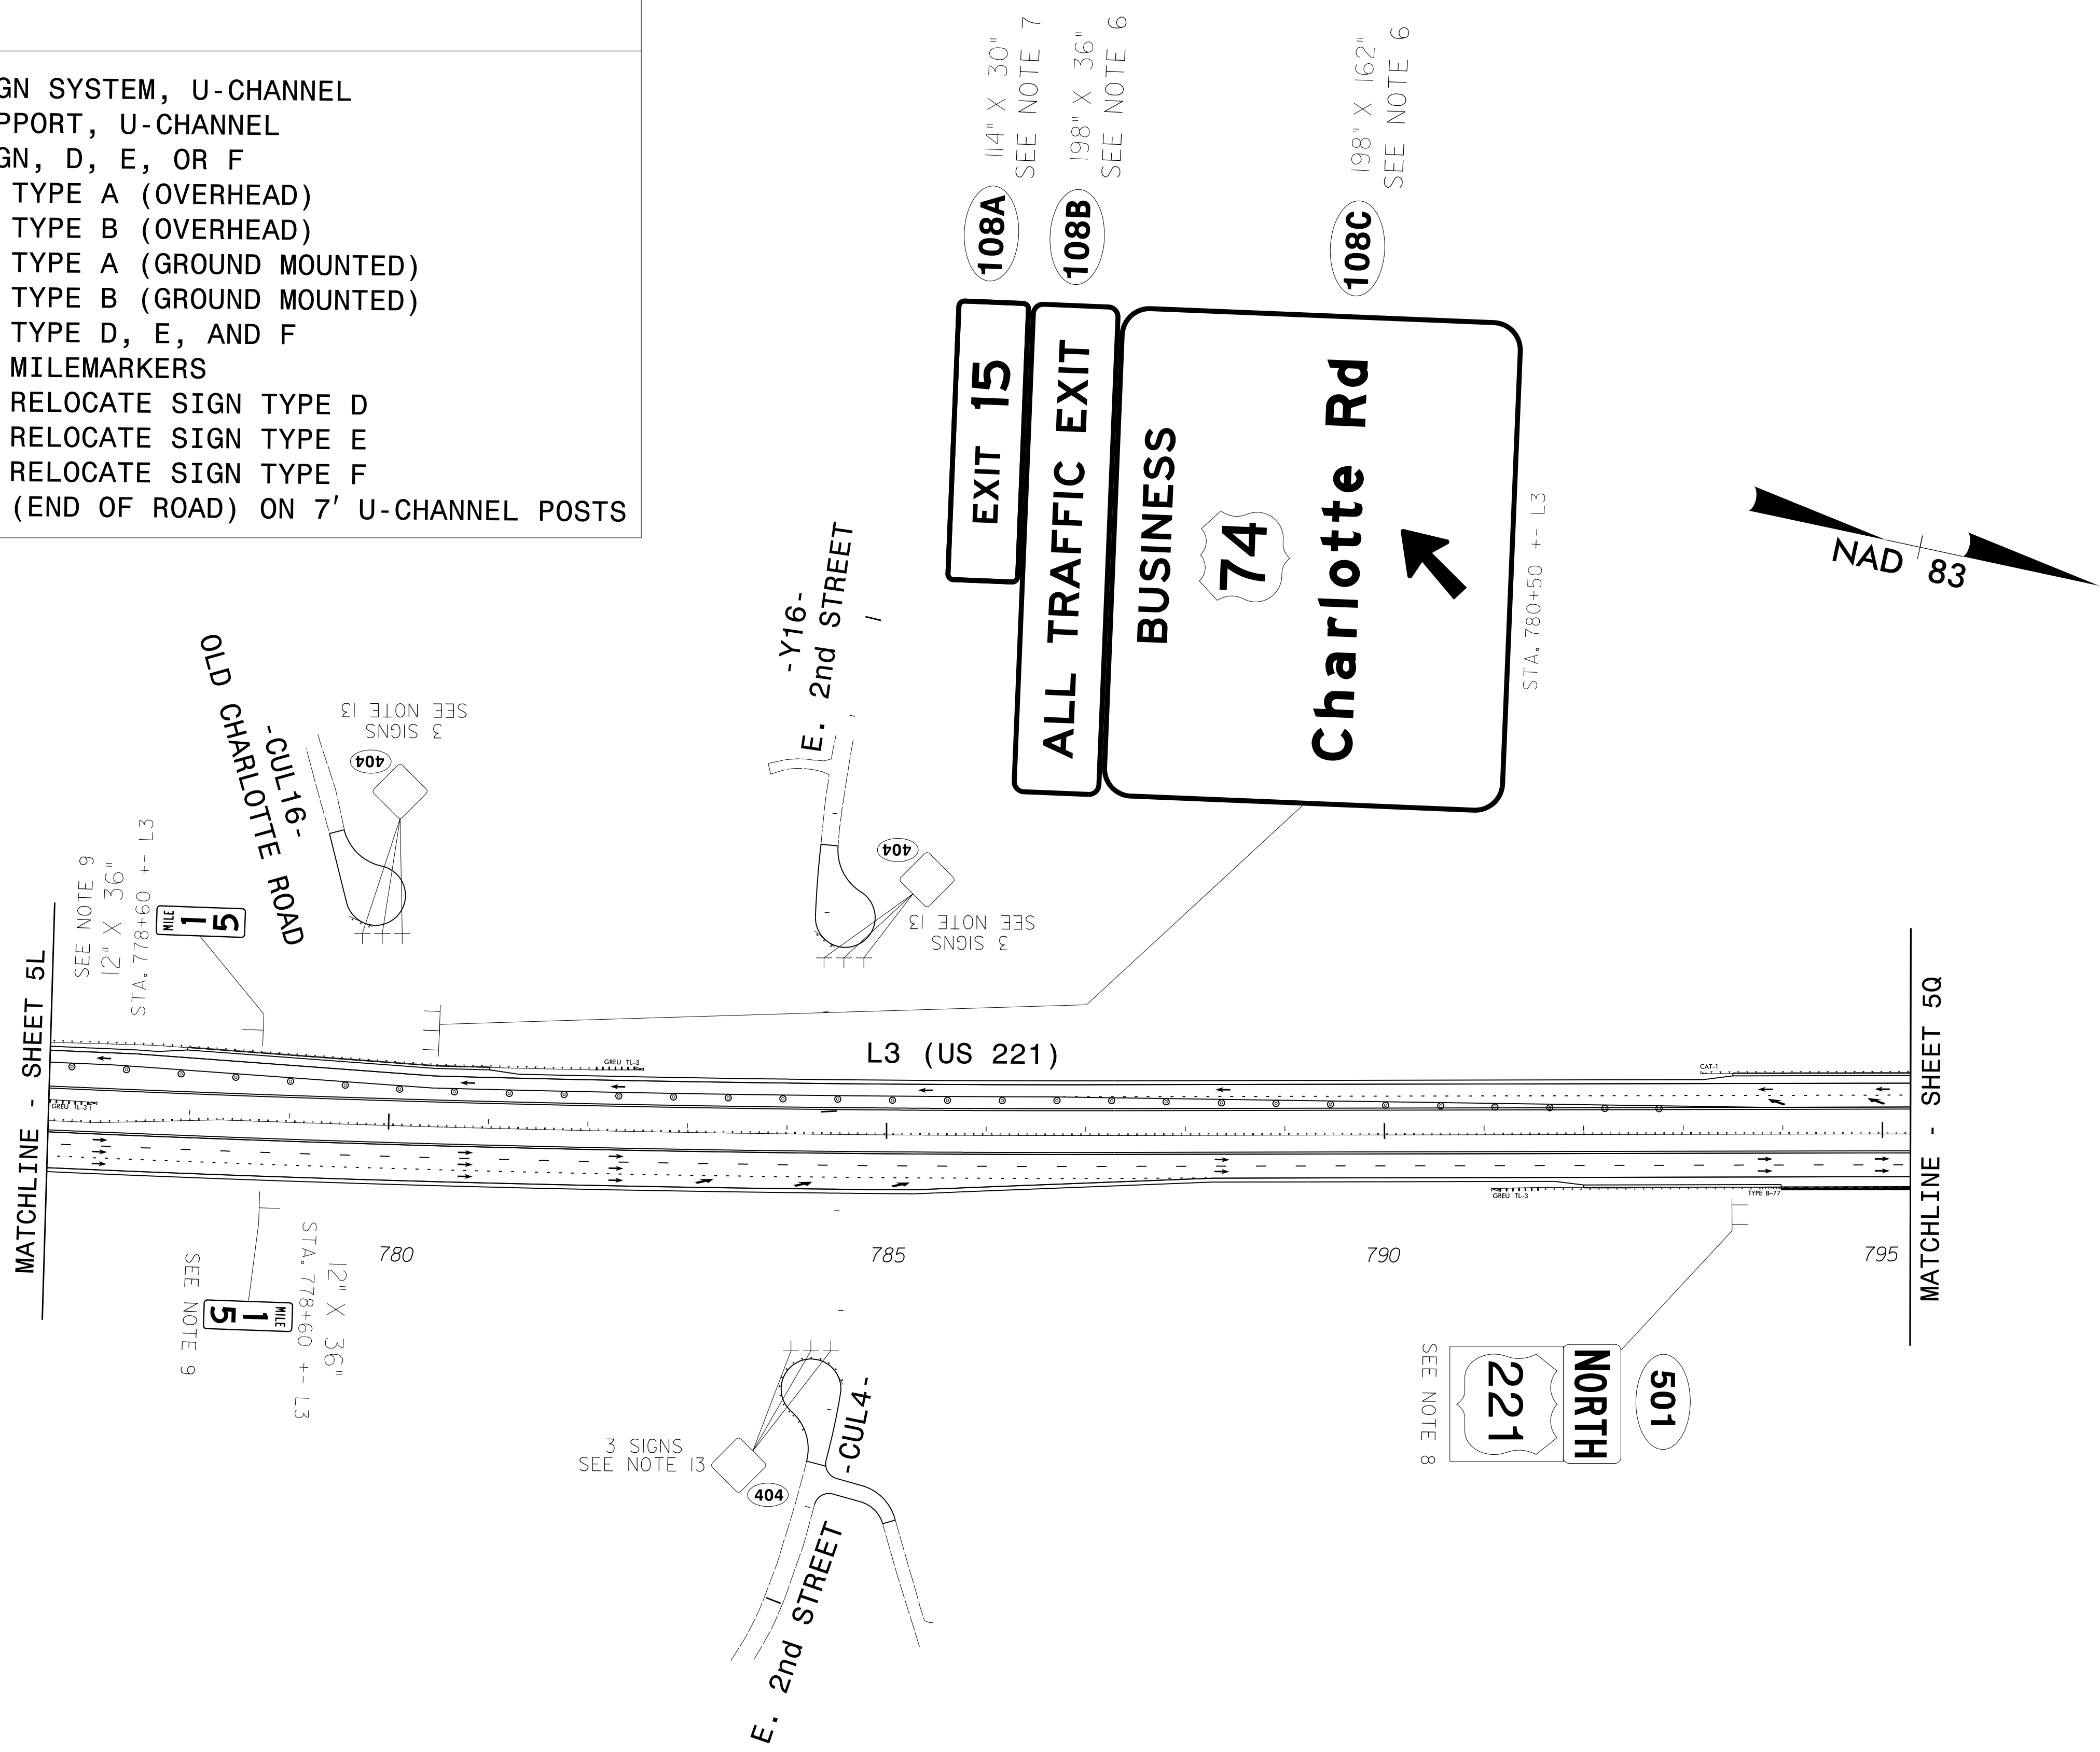

- 108A 114" X 30" SEE NOTE 7
- 108B 198" X 36" SEE NOTE 6
- 108C 198" X 162" SEE NOTE 6

SEE NOTE 9
12" X 36"
STA. 778+60 +- L3

SEE NOTE 8
NORTH
221
501

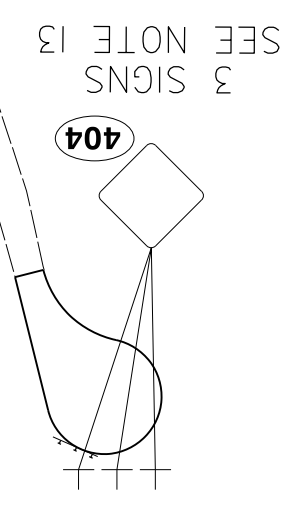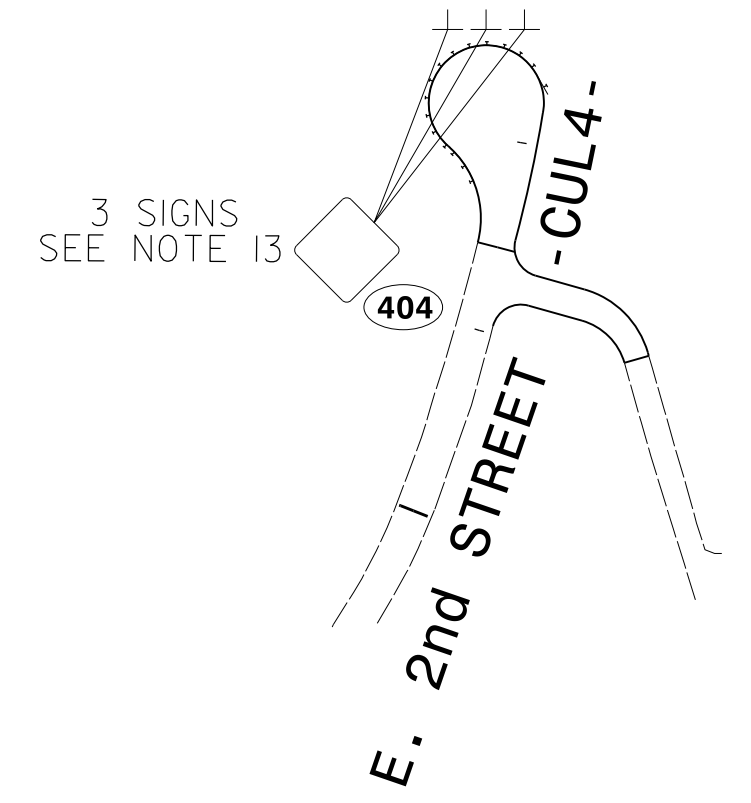

I:\PRJ-2020\1423
 \DRAWING\ROCK AT PLOUA\30
 obshears
 I:\PRJ-2020\1423
 \RES\50075420\CAD\Civil\NR-2233BB\Traffic\Signing\Plans\R2233BB-SIGN-50.dgn

PROPOSED SIGNS