

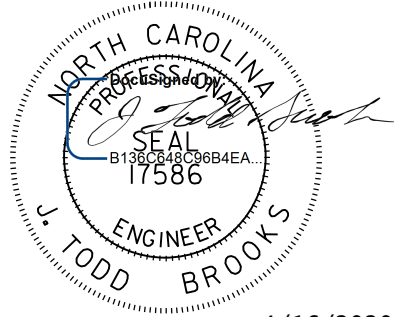


TIP NO. R-2233BB	SHEET NO. SIGN - 5P
APPROVED: _____	
DATE: _____	
SEAL	
	
<b>DOCUMENT NOT CONSIDERED FINAL UNLESS ALL SIGNATURES COMPLETED</b>	

- PAY ITEM NOTES
1. DISPOSAL OF SIGN SYSTEM, U-CHANNEL
  2. DISPOSAL OF SUPPORT, U-CHANNEL
  3. DISPOSAL OF SIGN, D, E, OR F
  4. SIGN ERECTION, TYPE A (OVERHEAD)
  5. SIGN ERECTION, TYPE B (OVERHEAD)
  6. SIGN ERECTION, TYPE A (GROUND MOUNTED)
  7. SIGN ERECTION, TYPE B (GROUND MOUNTED)
  8. SIGN ERECTION, TYPE D, E, AND F
  9. SIGN ERECTION, MILEMARKERS
  10. SIGN ERECTION, RELOCATE SIGN TYPE D
  11. SIGN ERECTION, RELOCATE SIGN TYPE E
  12. SIGN ERECTION, RELOCATE SIGN TYPE F
  13. OBJECT MARKERS (END OF ROAD) ON 7' U-CHANNEL POSTS

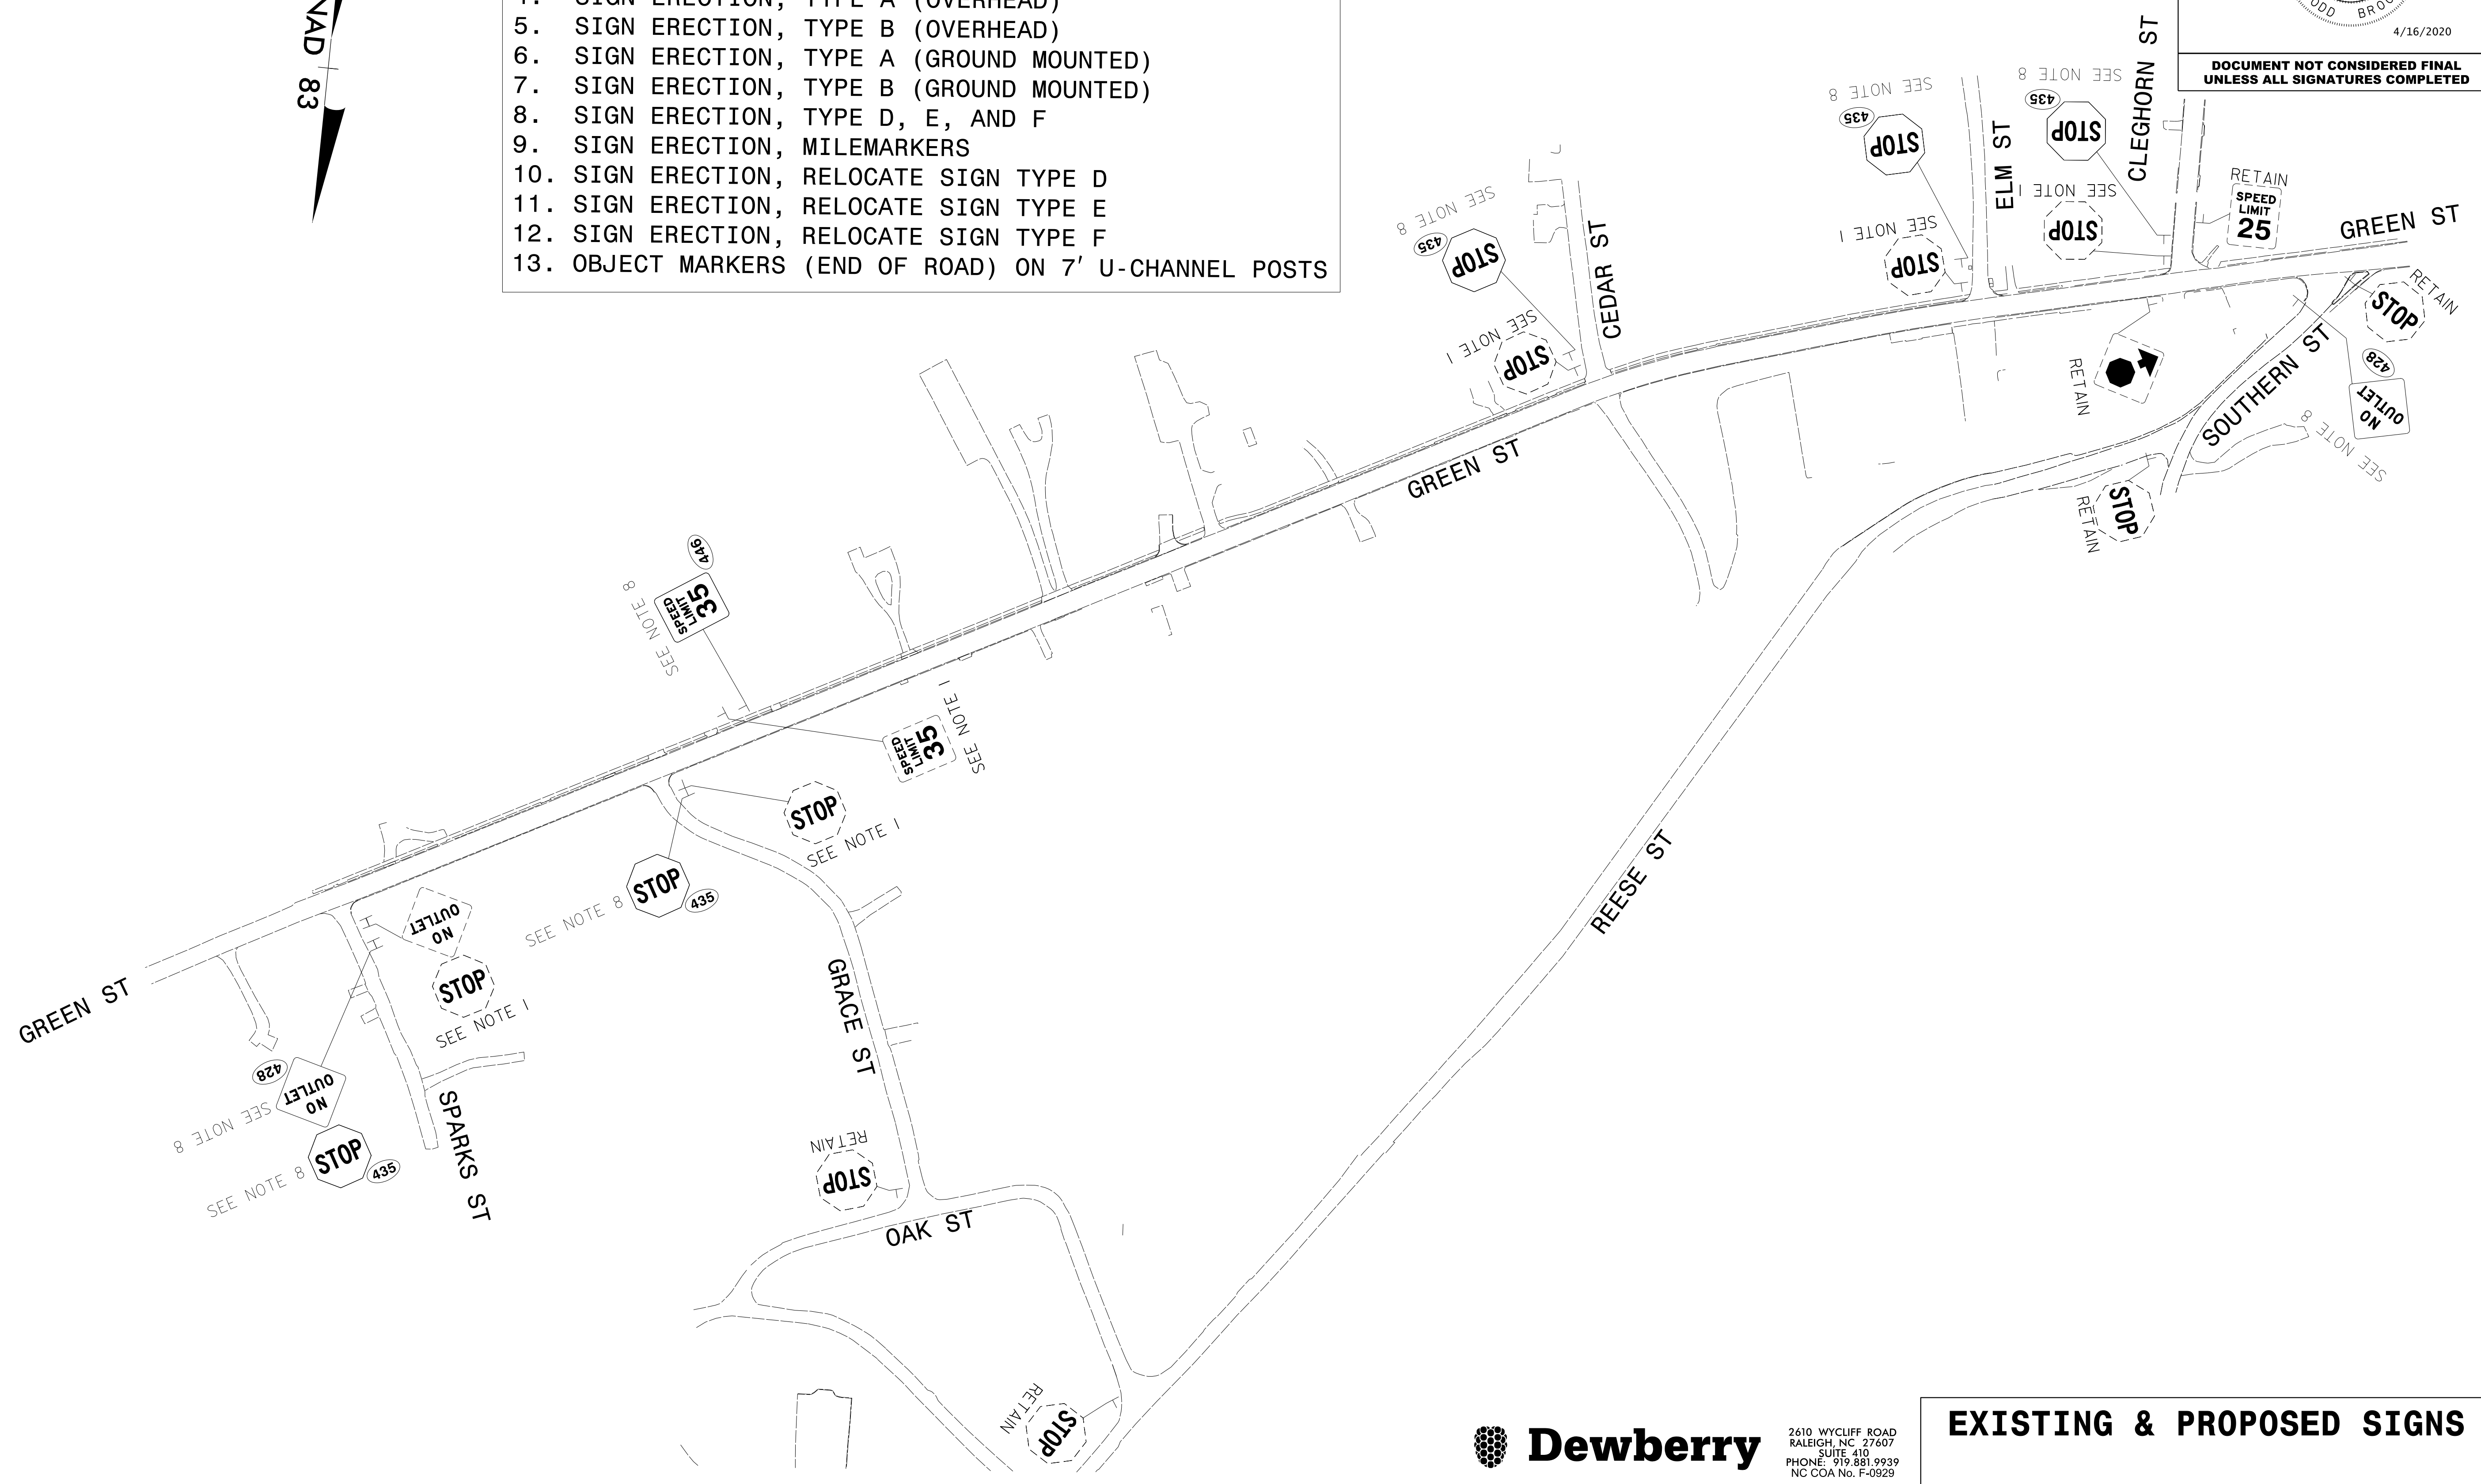

I:\ARR-2020\1423  
 \DRAWING\ROCK AT PLOW\3U  
 \Resets\50075420\CAD\Civil\IR-2233BB\Traffic\Signing\Plans\R2233BB-SIGN-5P.dgn  
 abshenars

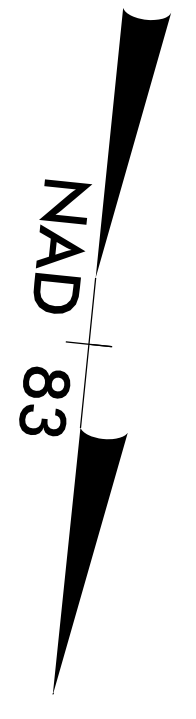

2610 WYCLIFF ROAD  
 RALEIGH, NC 27607  
 SUITE 410  
 PHONE: 919.881.9939  
 NC COA No. F-0929

## EXISTING & PROPOSED SIGNS