


TIP NO. R-2233BB	SHEET NO. SIGN - 5U
APPROVED: _____	
DATE: _____	
SEAL	
DOCUMENT NOT CONSIDERED FINAL UNLESS ALL SIGNATURES COMPLETED	

- PAY ITEM NOTES**
1. DISPOSAL OF SIGN SYSTEM, U-CHANNEL
 2. DISPOSAL OF SUPPORT, U-CHANNEL
 3. DISPOSAL OF SIGN, D, E, OR F
 4. SIGN ERECTION, TYPE A (OVERHEAD)
 5. SIGN ERECTION, TYPE B (OVERHEAD)
 6. SIGN ERECTION, TYPE A (GROUND MOUNTED)
 7. SIGN ERECTION, TYPE B (GROUND MOUNTED)
 8. SIGN ERECTION, TYPE D, E, AND F
 9. SIGN ERECTION, MILEMARKERS
 10. SIGN ERECTION, RELOCATE SIGN TYPE D
 11. SIGN ERECTION, RELOCATE SIGN TYPE E
 12. SIGN ERECTION, RELOCATE SIGN TYPE F
 13. OBJECT MARKERS (END OF ROAD) ON 7' U-CHANNEL POSTS

1 05/02/2022 ROADWAY PLAN REVISIONS

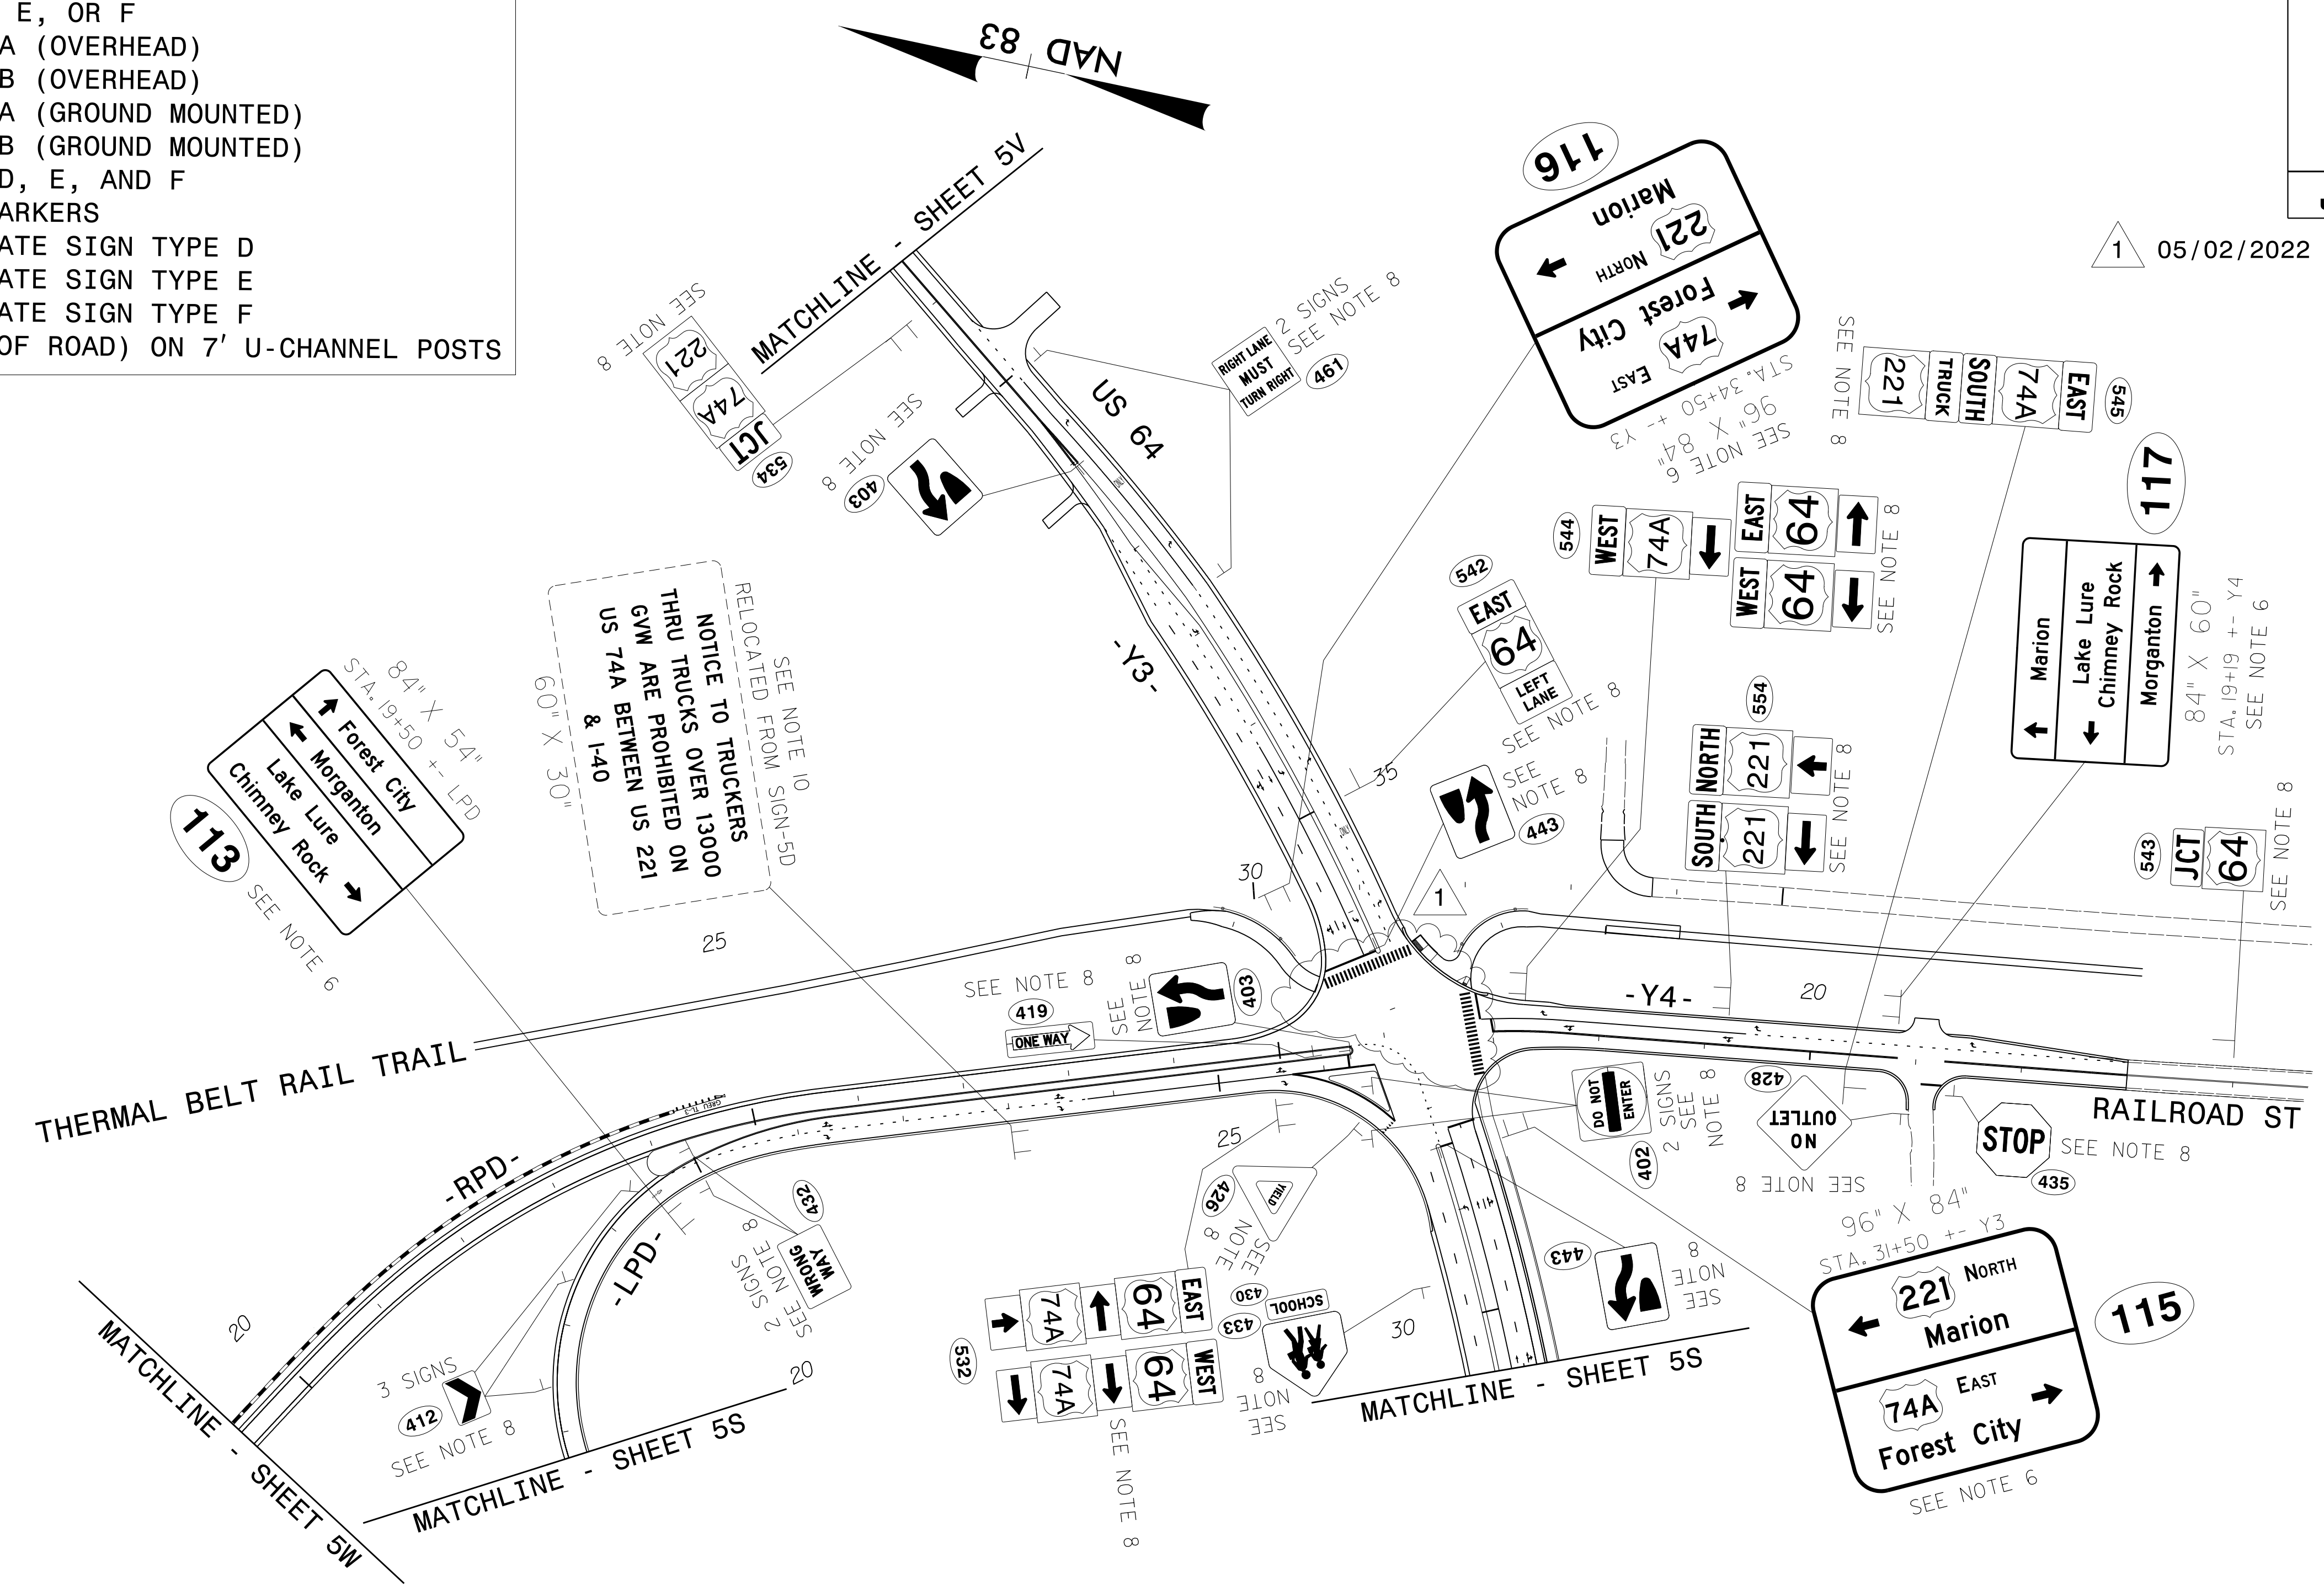

84" X 54"
STA. 19+50 +/- LPD
Forest City
Lake Lure
Chimney Rock
Morganton
113
SEE NOTE 6

60" X 30"
RELOCATED FROM SIGN-5D
SEE NOTE 10
NOTICE TO TRUCKERS
THRU TRUCKS OVER 13000
GVM ARE PROHIBITED ON
US 74A BETWEEN US 221
& 140
25

116
Marion
221 NORTH
Forest City
74A EAST
SEE NOTE 6
96" X 84"
96" X 84"
STA. 34+50 +/- Y3
SEE NOTE 8
221 TRUCK SOUTH
74A EAST
545
117
Marion
Lake Lure
Chimney Rock
Morganton
84" X 60"
STA. 19+19 +/- Y4
SEE NOTE 6

221 TRUCK SOUTH
74A EAST
545
117
Marion
Lake Lure
Chimney Rock
Morganton
84" X 60"
STA. 19+19 +/- Y4
SEE NOTE 6

542
EAST
64
LEFT LANE
SEE NOTE 8
443
SEE NOTE 8
544
WEST
74A
SEE NOTE 8
544
EAST
64
SEE NOTE 8
544
WEST
64
SEE NOTE 8
544
SOUTH
221
SEE NOTE 8
544
NORTH
221
SEE NOTE 8

117
Marion
Lake Lure
Chimney Rock
Morganton
84" X 60"
STA. 19+19 +/- Y4
SEE NOTE 6

84" X 54"
STA. 19+50 +/- LPD
Forest City
Lake Lure
Chimney Rock
Morganton
113
SEE NOTE 6

3 SIGNS
412
SEE NOTE 8

2 SIGNS
432
SEE NOTE 8
WRONG WAY

20
MATCHLINE - SHEET 5W

20
MATCHLINE - SHEET 5S

SEE NOTE 8
419
ONE WAY
SEE NOTE 8
403
SEE NOTE 8
430
SCHOOL
SEE NOTE 8
433
SEE NOTE 8
532
SEE NOTE 8
430
EAST
64
74A
430
WEST
64
74A
SEE NOTE 8

DO NOT ENTER
2 SIGNS
402
SEE NOTE 8
NO OUTLET
428
SEE NOTE 8
435
STOP
SEE NOTE 8
96" X 84"
STA. 31+50 +/- Y3
221 NORTH
Marion
74A EAST
Forest City
115
SEE NOTE 6

02-MAY-2022 16:55 C:\Users\NVR-2233BB\Traffic\Signing\Plans\R2233BB-SIGN-5U.dgn
 04:00:07:5420 (1) AT: R2233BB