
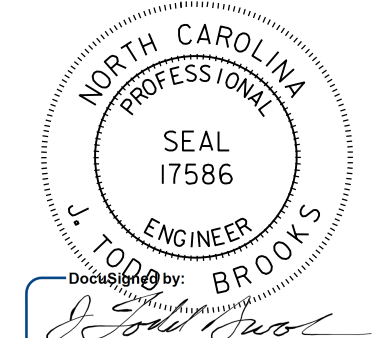


| | |
|---|------------------------|
| TIP NO. R-2233BB | SHEET NO. SIGN - 5V |
| APPROVED: _____ | |
| DATE: _____ | |
| SEAL | |
|  | |
| DOCUMENT NOT CONSIDERED FINAL UNLESS ALL SIGNATURES COMPLETED | |

1 05/02/2022 ADDED RRFB'S AND ADVANCE WARNING FLASHING BEACONS
JTB

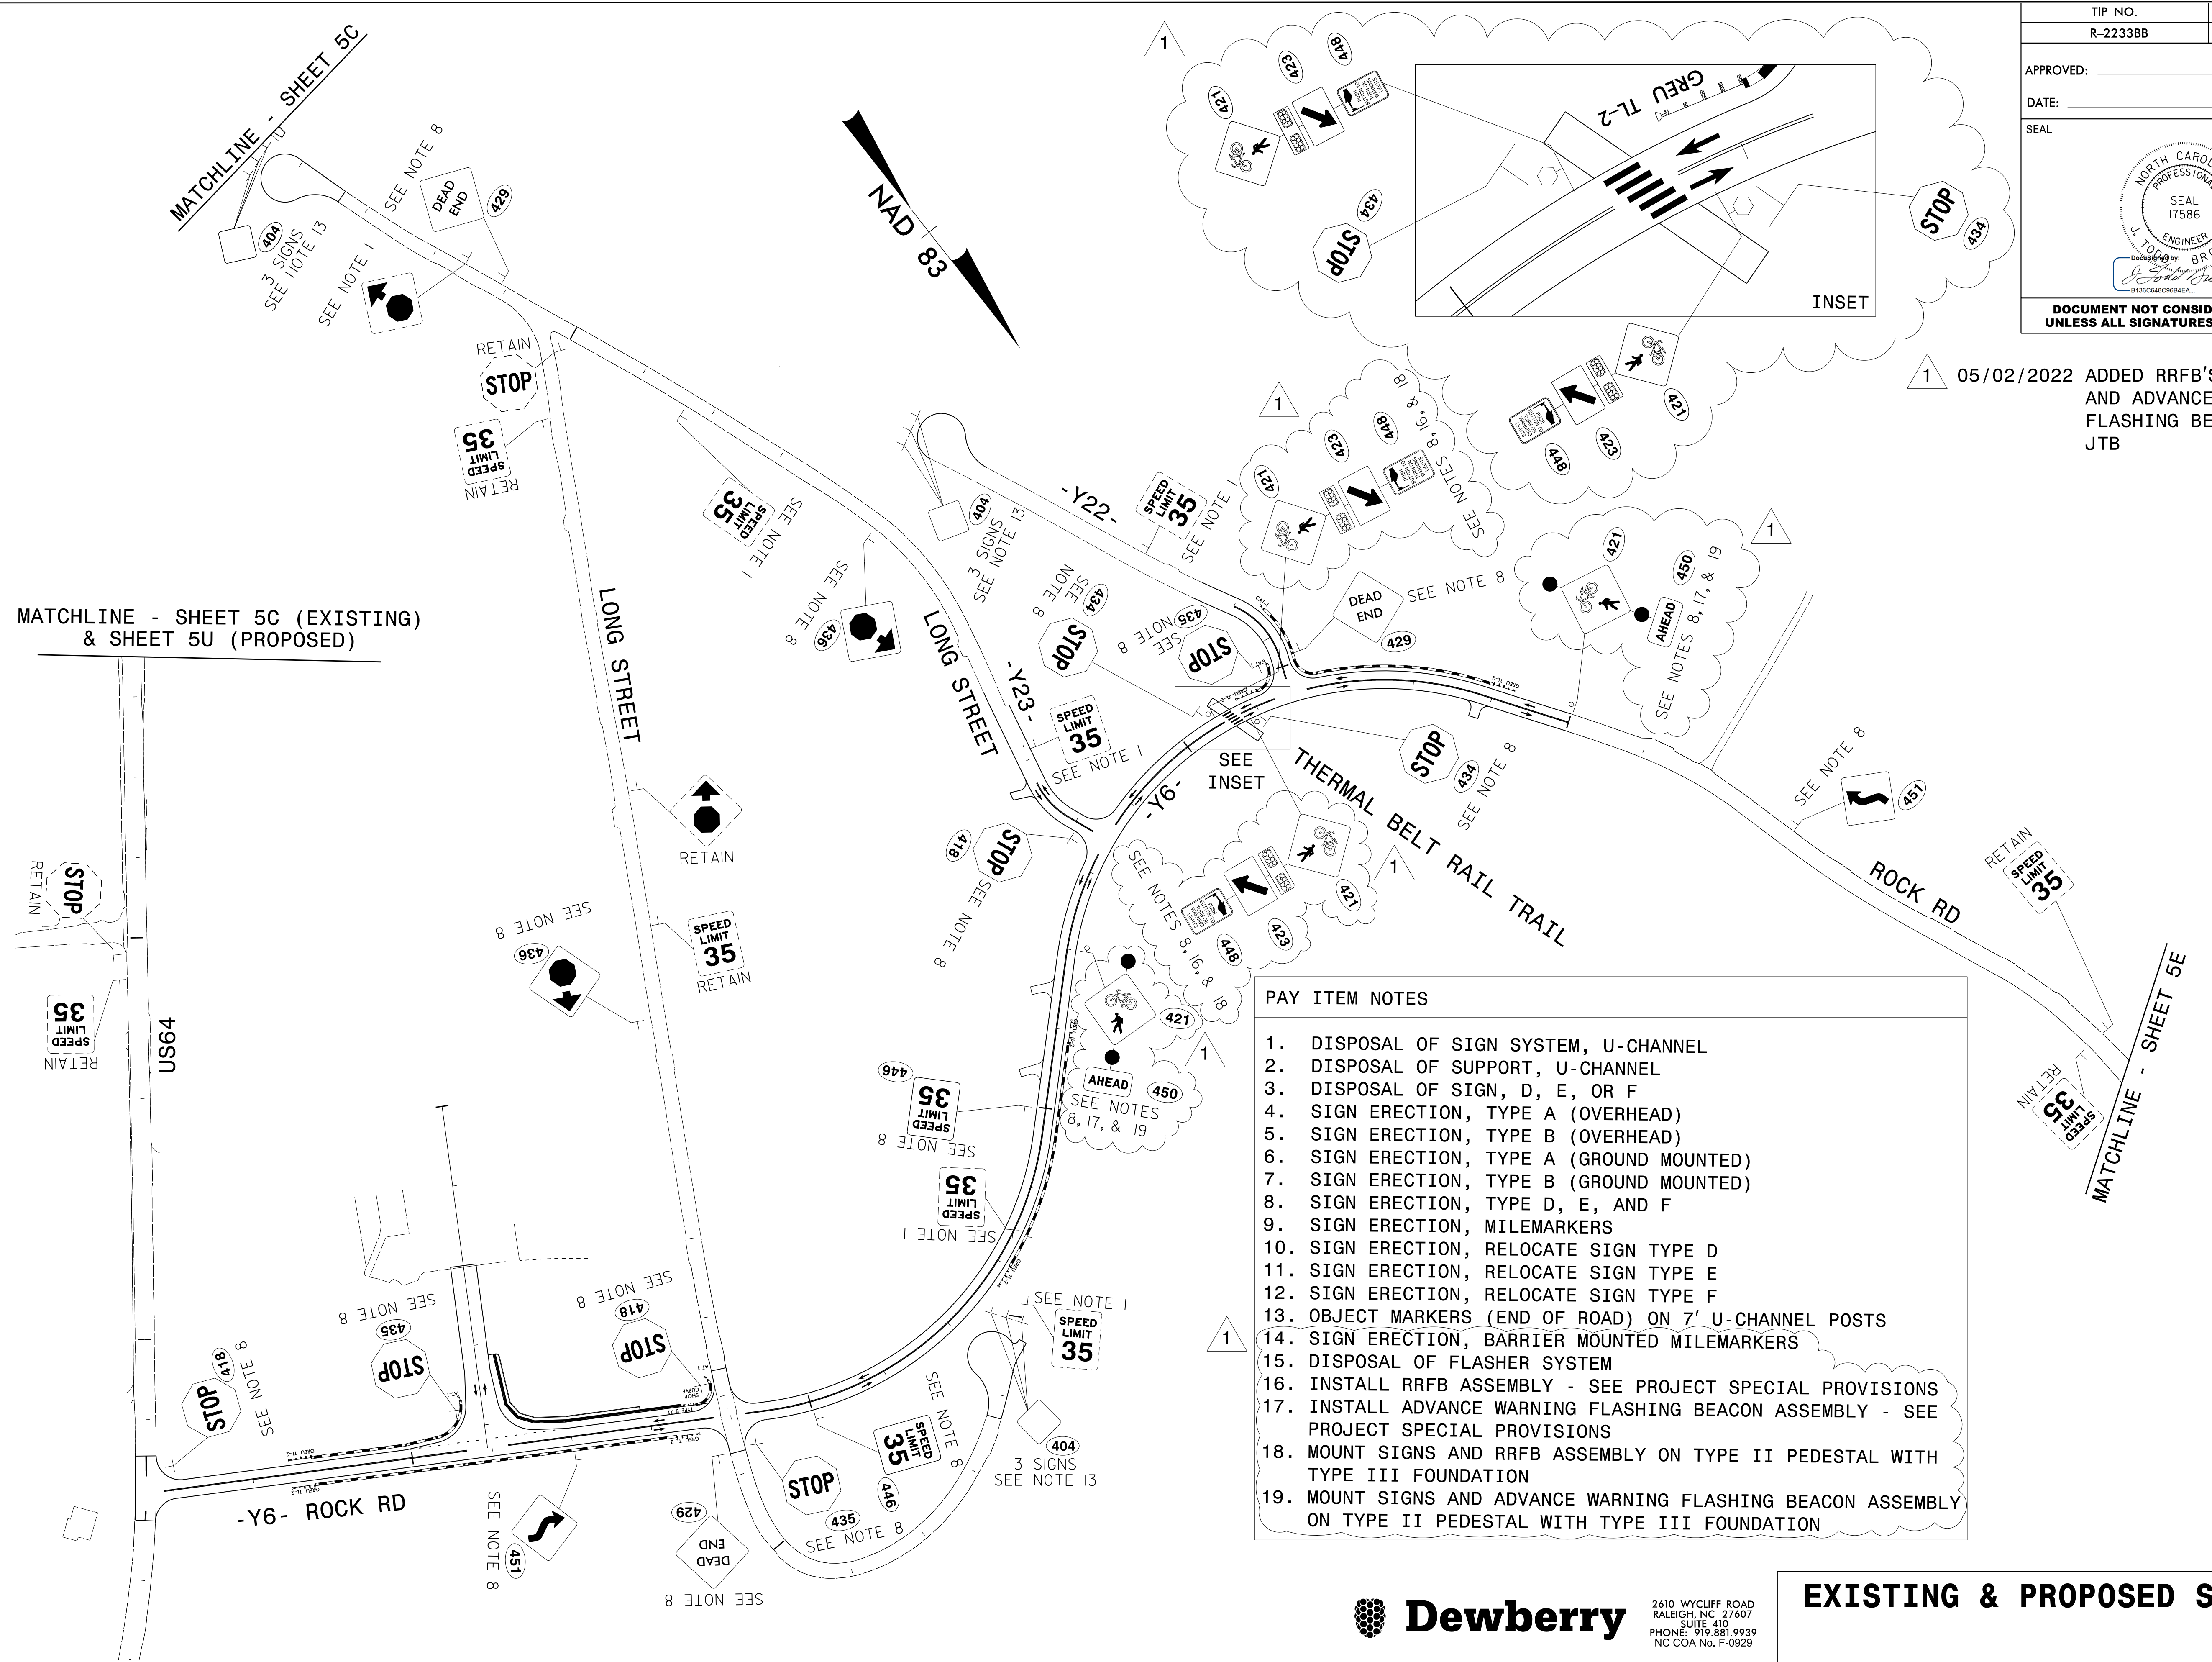

- PAY ITEM NOTES**
1. DISPOSAL OF SIGN SYSTEM, U-CHANNEL
 2. DISPOSAL OF SUPPORT, U-CHANNEL
 3. DISPOSAL OF SIGN, D, E, OR F
 4. SIGN ERECTION, TYPE A (OVERHEAD)
 5. SIGN ERECTION, TYPE B (OVERHEAD)
 6. SIGN ERECTION, TYPE A (GROUND MOUNTED)
 7. SIGN ERECTION, TYPE B (GROUND MOUNTED)
 8. SIGN ERECTION, TYPE D, E, AND F
 9. SIGN ERECTION, MILEMARKERS
 10. SIGN ERECTION, RELOCATE SIGN TYPE D
 11. SIGN ERECTION, RELOCATE SIGN TYPE E
 12. SIGN ERECTION, RELOCATE SIGN TYPE F
 13. OBJECT MARKERS (END OF ROAD) ON 7' U-CHANNEL POSTS
 14. SIGN ERECTION, BARRIER MOUNTED MILEMARKERS
 15. DISPOSAL OF FLASHER SYSTEM
 16. INSTALL RRFB ASSEMBLY - SEE PROJECT SPECIAL PROVISIONS
 17. INSTALL ADVANCE WARNING FLASHING BEACON ASSEMBLY - SEE PROJECT SPECIAL PROVISIONS
 18. MOUNT SIGNS AND RRFB ASSEMBLY ON TYPE II PEDESTAL WITH TYPE III FOUNDATION
 19. MOUNT SIGNS AND ADVANCE WARNING FLASHING BEACON ASSEMBLY ON TYPE II PEDESTAL WITH TYPE III FOUNDATION

EXISTING & PROPOSED SIGNS



2610 WYCLIFF ROAD
RALEIGH, NC 27607
SUITE 410
PHONE: 919.881.9939
NC COA No. F-0929

02-MAY-2022 16:55 C:\N\2233BB\Traffic\Signing\Plans\2233BB-SIGN-5V.dgn
 4:50:07 PM AT: ROCK RD V4
 obshears