
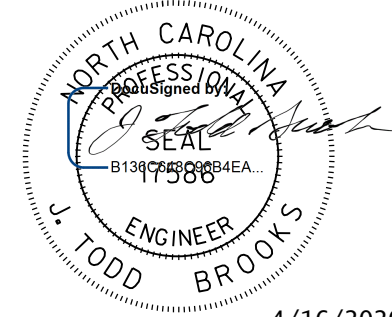


TIP NO. R-2233BB	SHEET NO. SIGN - 5X
APPROVED: _____	
DATE: _____	
SEAL	
 U. TODD BROOKS ENGINEER 4/16/2020	
DOCUMENT NOT CONSIDERED FINAL UNLESS ALL SIGNATURES COMPLETED	

- PAY ITEM NOTES**
1. DISPOSAL OF SIGN SYSTEM, U-CHANNEL
  2. DISPOSAL OF SUPPORT, U-CHANNEL
  3. DISPOSAL OF SIGN, D, E, OR F
  4. SIGN ERECTION, TYPE A (OVERHEAD)
  5. SIGN ERECTION, TYPE B (OVERHEAD)
  6. SIGN ERECTION, TYPE A (GROUND MOUNTED)
  7. SIGN ERECTION, TYPE B (GROUND MOUNTED)
  8. SIGN ERECTION, TYPE D, E, AND F
  9. SIGN ERECTION, MILEMARKERS
  10. SIGN ERECTION, RELOCATE SIGN TYPE D
  11. SIGN ERECTION, RELOCATE SIGN TYPE E
  12. SIGN ERECTION, RELOCATE SIGN TYPE F
  13. OBJECT MARKERS (END OF ROAD) ON 7' U-CHANNEL POSTS

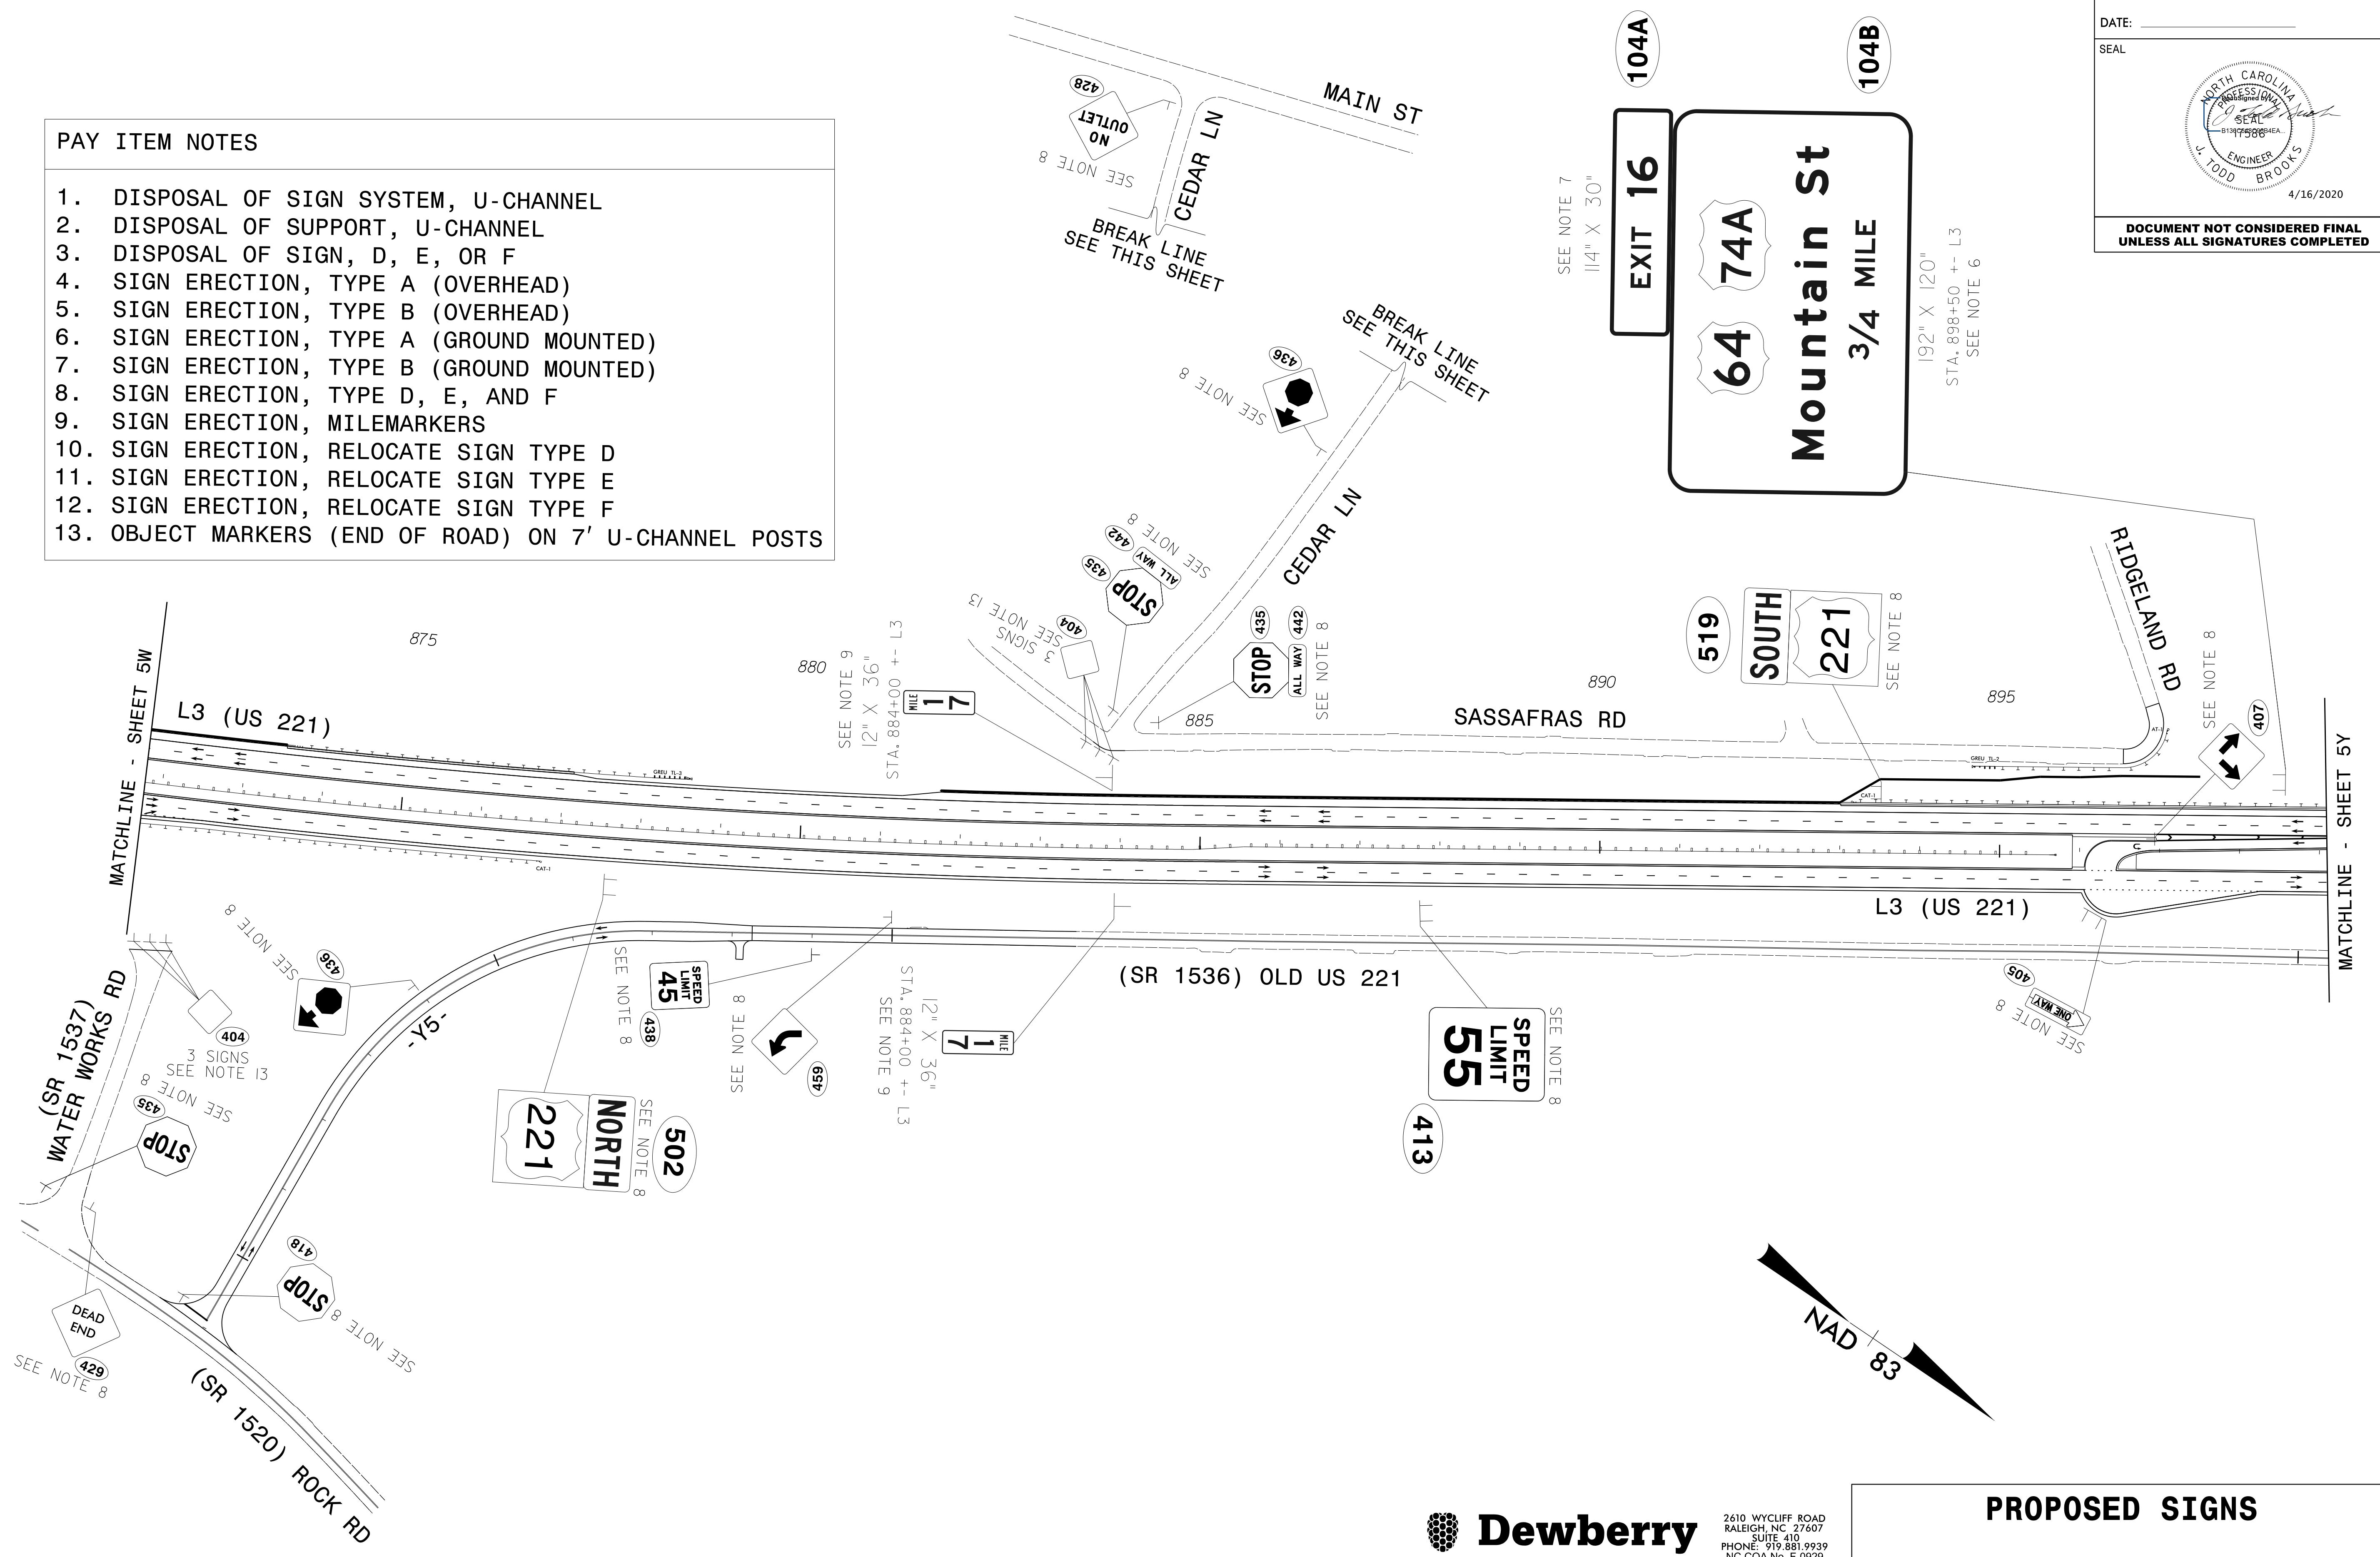

4/16/2020 2:23:37 PM  
 C:\Users\j2233bb\OneDrive\Documents\2233BB-SIGN-5X.dgn  
 USER: j2233bb

**PROPOSED SIGNS**