

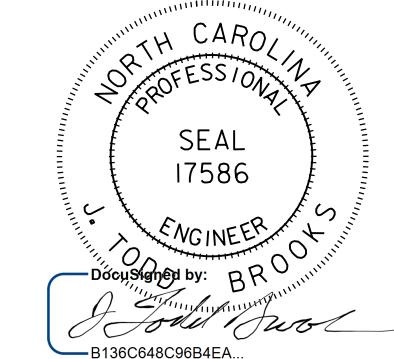
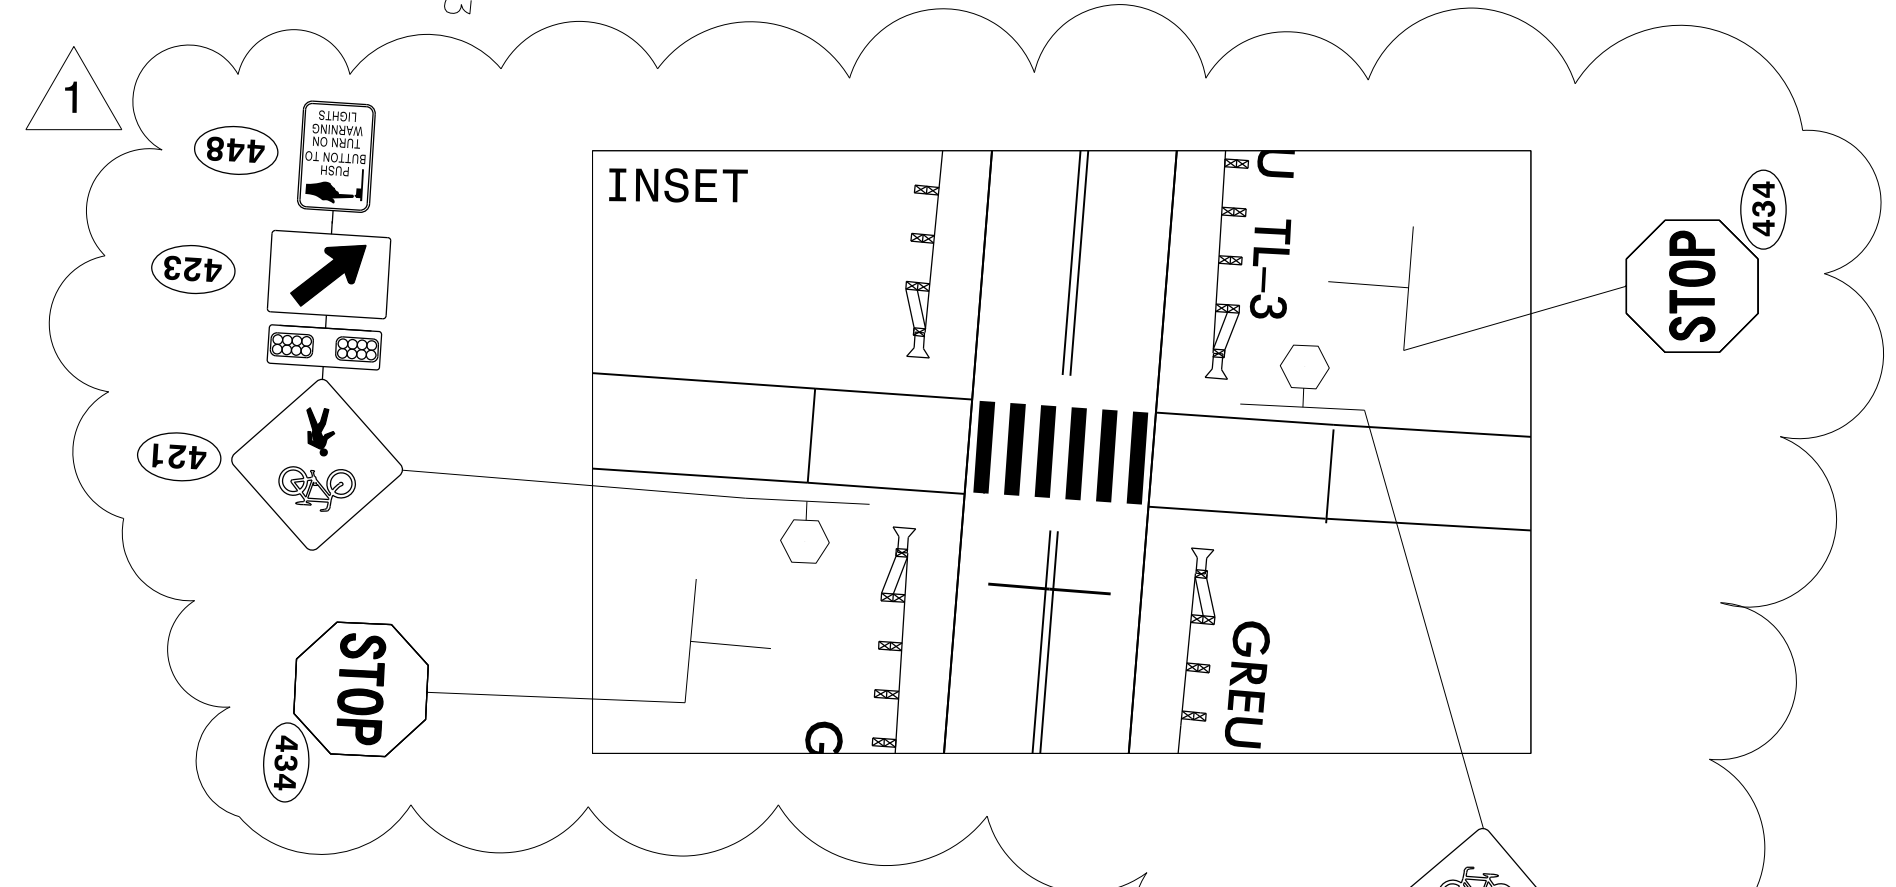


TIP NO. R-2233BB	SHEET NO. SIGN - 5Z
APPROVED: _____	
DATE: _____	
SEAL	
	
DOCUMENT NOT CONSIDERED FINAL UNLESS ALL SIGNATURES COMPLETED	

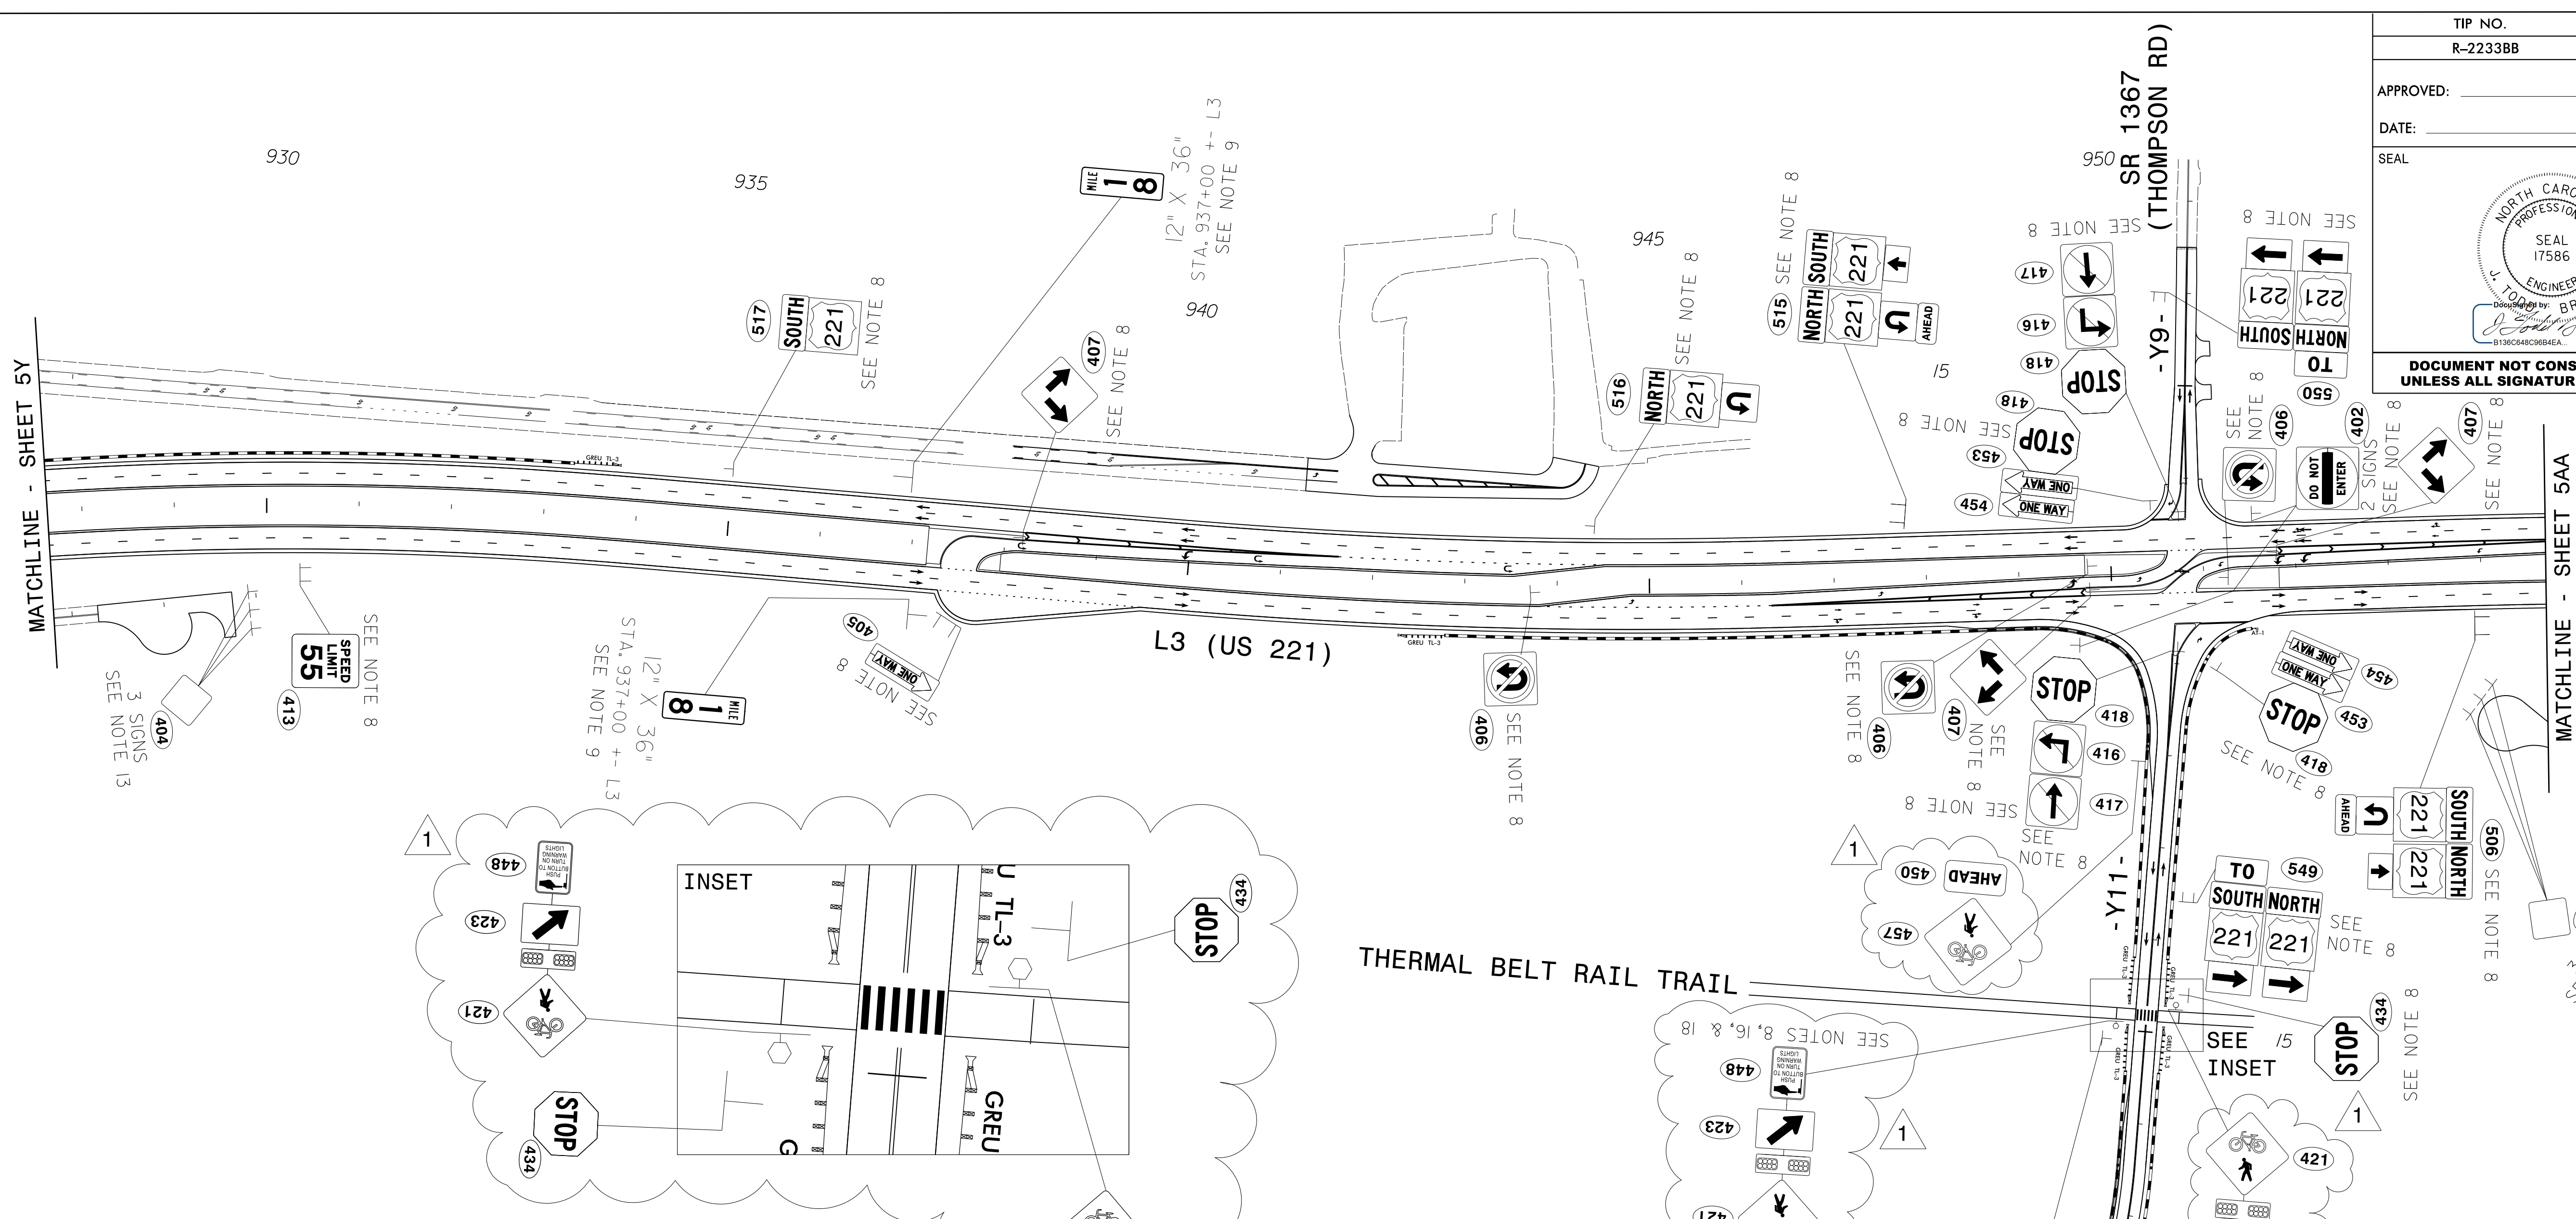

- PAY ITEM NOTES**
- DISPOSAL OF SIGN SYSTEM, U-CHANNEL
 - DISPOSAL OF SUPPORT, U-CHANNEL
 - DISPOSAL OF SIGN, D, E, OR F
 - SIGN ERECTION, TYPE A (OVERHEAD)
 - SIGN ERECTION, TYPE B (OVERHEAD)
 - SIGN ERECTION, TYPE A (GROUND MOUNTED)
 - SIGN ERECTION, TYPE B (GROUND MOUNTED)
 - SIGN ERECTION, TYPE D, E, AND F
 - SIGN ERECTION, MILEMARKERS
 - SIGN ERECTION, RELOCATE SIGN TYPE D
 - SIGN ERECTION, RELOCATE SIGN TYPE E
 - SIGN ERECTION, RELOCATE SIGN TYPE F
 - OBJECT MARKERS (END OF ROAD) ON 7' U-CHANNEL POSTS
 - SIGN ERECTION, BARRIER MOUNTED MILEMARKERS
 - DISPOSAL OF FLASHER SYSTEM
 - INSTALL RRFB ASSEMBLY - SEE PROJECT SPECIAL PROVISIONS
 - INSTALL ADVANCE WARNING FLASHING BEACON ASSEMBLY - SEE PROJECT SPECIAL PROVISIONS
 - MOUNT SIGNS AND RRFB ASSEMBLY ON TYPE II PEDESTAL WITH TYPE III FOUNDATION
 - MOUNT SIGNS AND ADVANCE WARNING FLASHING BEACON ASSEMBLY ON TYPE II PEDESTAL WITH TYPE III FOUNDATION

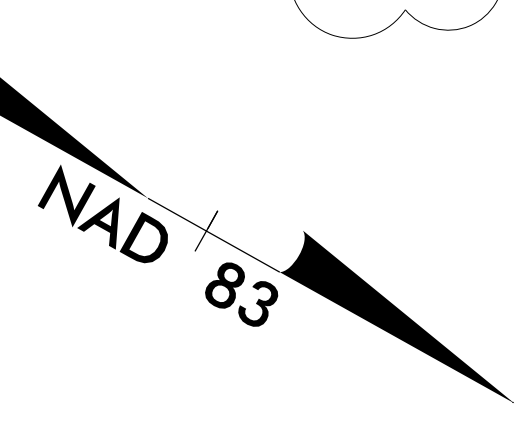

1 05/02/2022 ADDED RRFB'S AND ADVANCE WARNING FLASHING BEACONS JTB

Dewberry
 2610 WYCLIFF ROAD
 RALEIGH, NC 27607
 SUITE 410
 PHONE: 919.981.9939
 NC COA No. F-0929

PROPOSED SIGNS

02-MAY-2022 16:55 C:\w\1\2233BB\Traffic\Signing\Plans\2233BB-SIGN-5Z.dgn
 1:50075420 CAP:R00K5AV4
 abshears AT R00K5AV4