
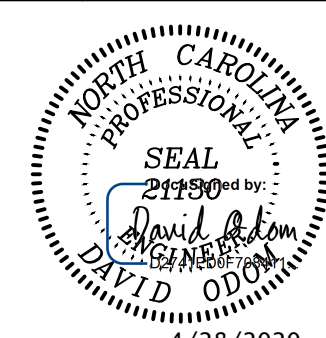


**NOTE**  
 CONTRACTOR TO LEAVE 10' WIDE GRADED PATH WITH 8' OF 2" ABC STONE ON ALL PUE'S TO PUBLIC ACCESS LOCATION

PROJECT REFERENCE NO.	R-2233BB	SHEET NO.	UC-5
DESIGNED BY:			PLANS ONLY
DRAWN BY:			
CHECKED BY:			
APPROVED BY:			
REVISED:			
NORTH CAROLINA DEPARTMENT OF TRANSPORTATION		4/28/2020	
UTILITIES ENGINEERING SEC. PHONE: (919) 707-6690 FAX: (919) 250-4151			

**UTILITY CONSTRUCTION**  
 DOCUMENT NOT CONSIDERED FINAL  
 UNLESS ALL SIGNATURES COMPLETED

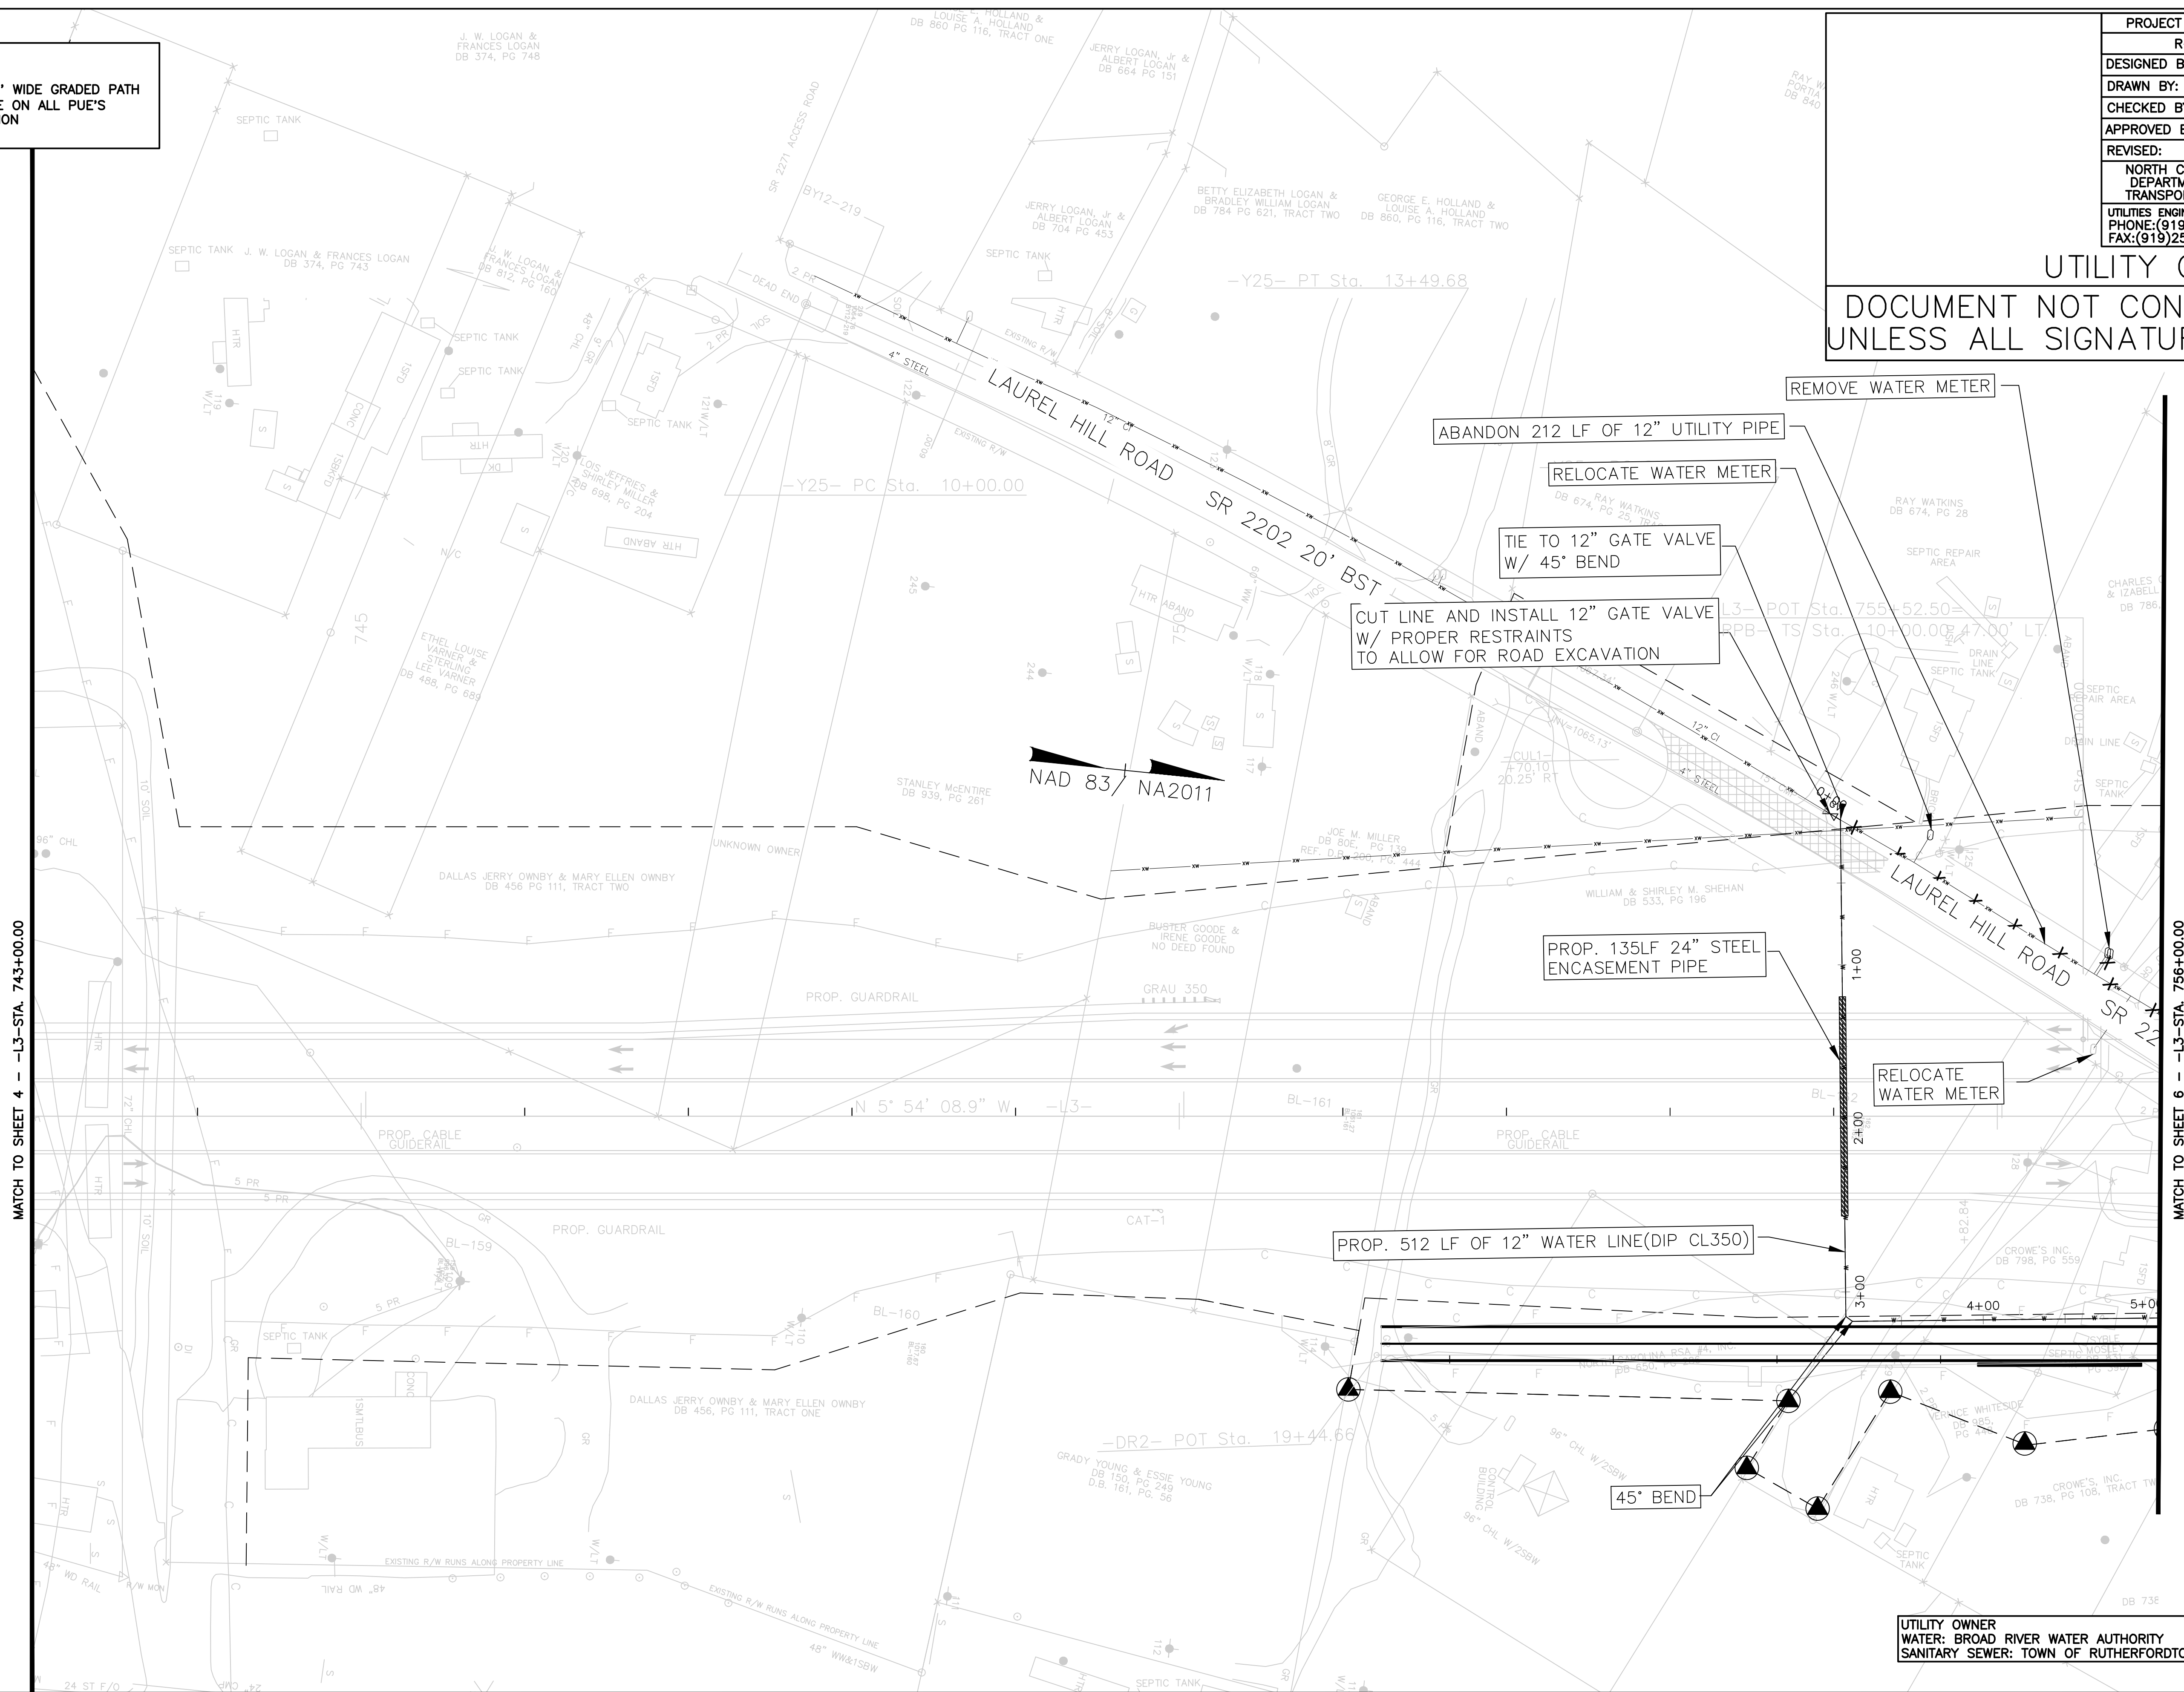

MATCH TO SHEET 4 - -L3--STA. 743+00.00

MATCH TO SHEET 6 - -L3--STA. 756+00.00

UTILITY OWNER WATER: BROAD RIVER WATER AUTHORITY SANITARY SEWER: TOWN OF RUTHERFORDTON	PROFILE SEE UC-33 FOR WATER PROFILE STA. 0 +00 TO 8 + 65
--	--