


NOTE
 CONTRACTOR TO LEAVE 10' WIDE GRADED PATH WITH 8" OF 2" ABC STONE ON ALL PUE'S TO PUBLIC ACCESS LOCATION

PROJECT REFERENCE NO. R-2233BB	SHEET NO. UC-6
DESIGNED BY:	
DRAWN BY:	
CHECKED BY:	
APPROVED BY:	
REVISED:	
NORTH CAROLINA DEPARTMENT OF TRANSPORTATION UTILITIES ENGINEERING SEC. PHONE: (919) 707-6690 FAX: (919) 250-4151	
PLANS ONLY	

UTILITY CONSTRUCTION
 DOCUMENT NOT CONSIDERED FINAL
 UNLESS ALL SIGNATURES COMPLETED

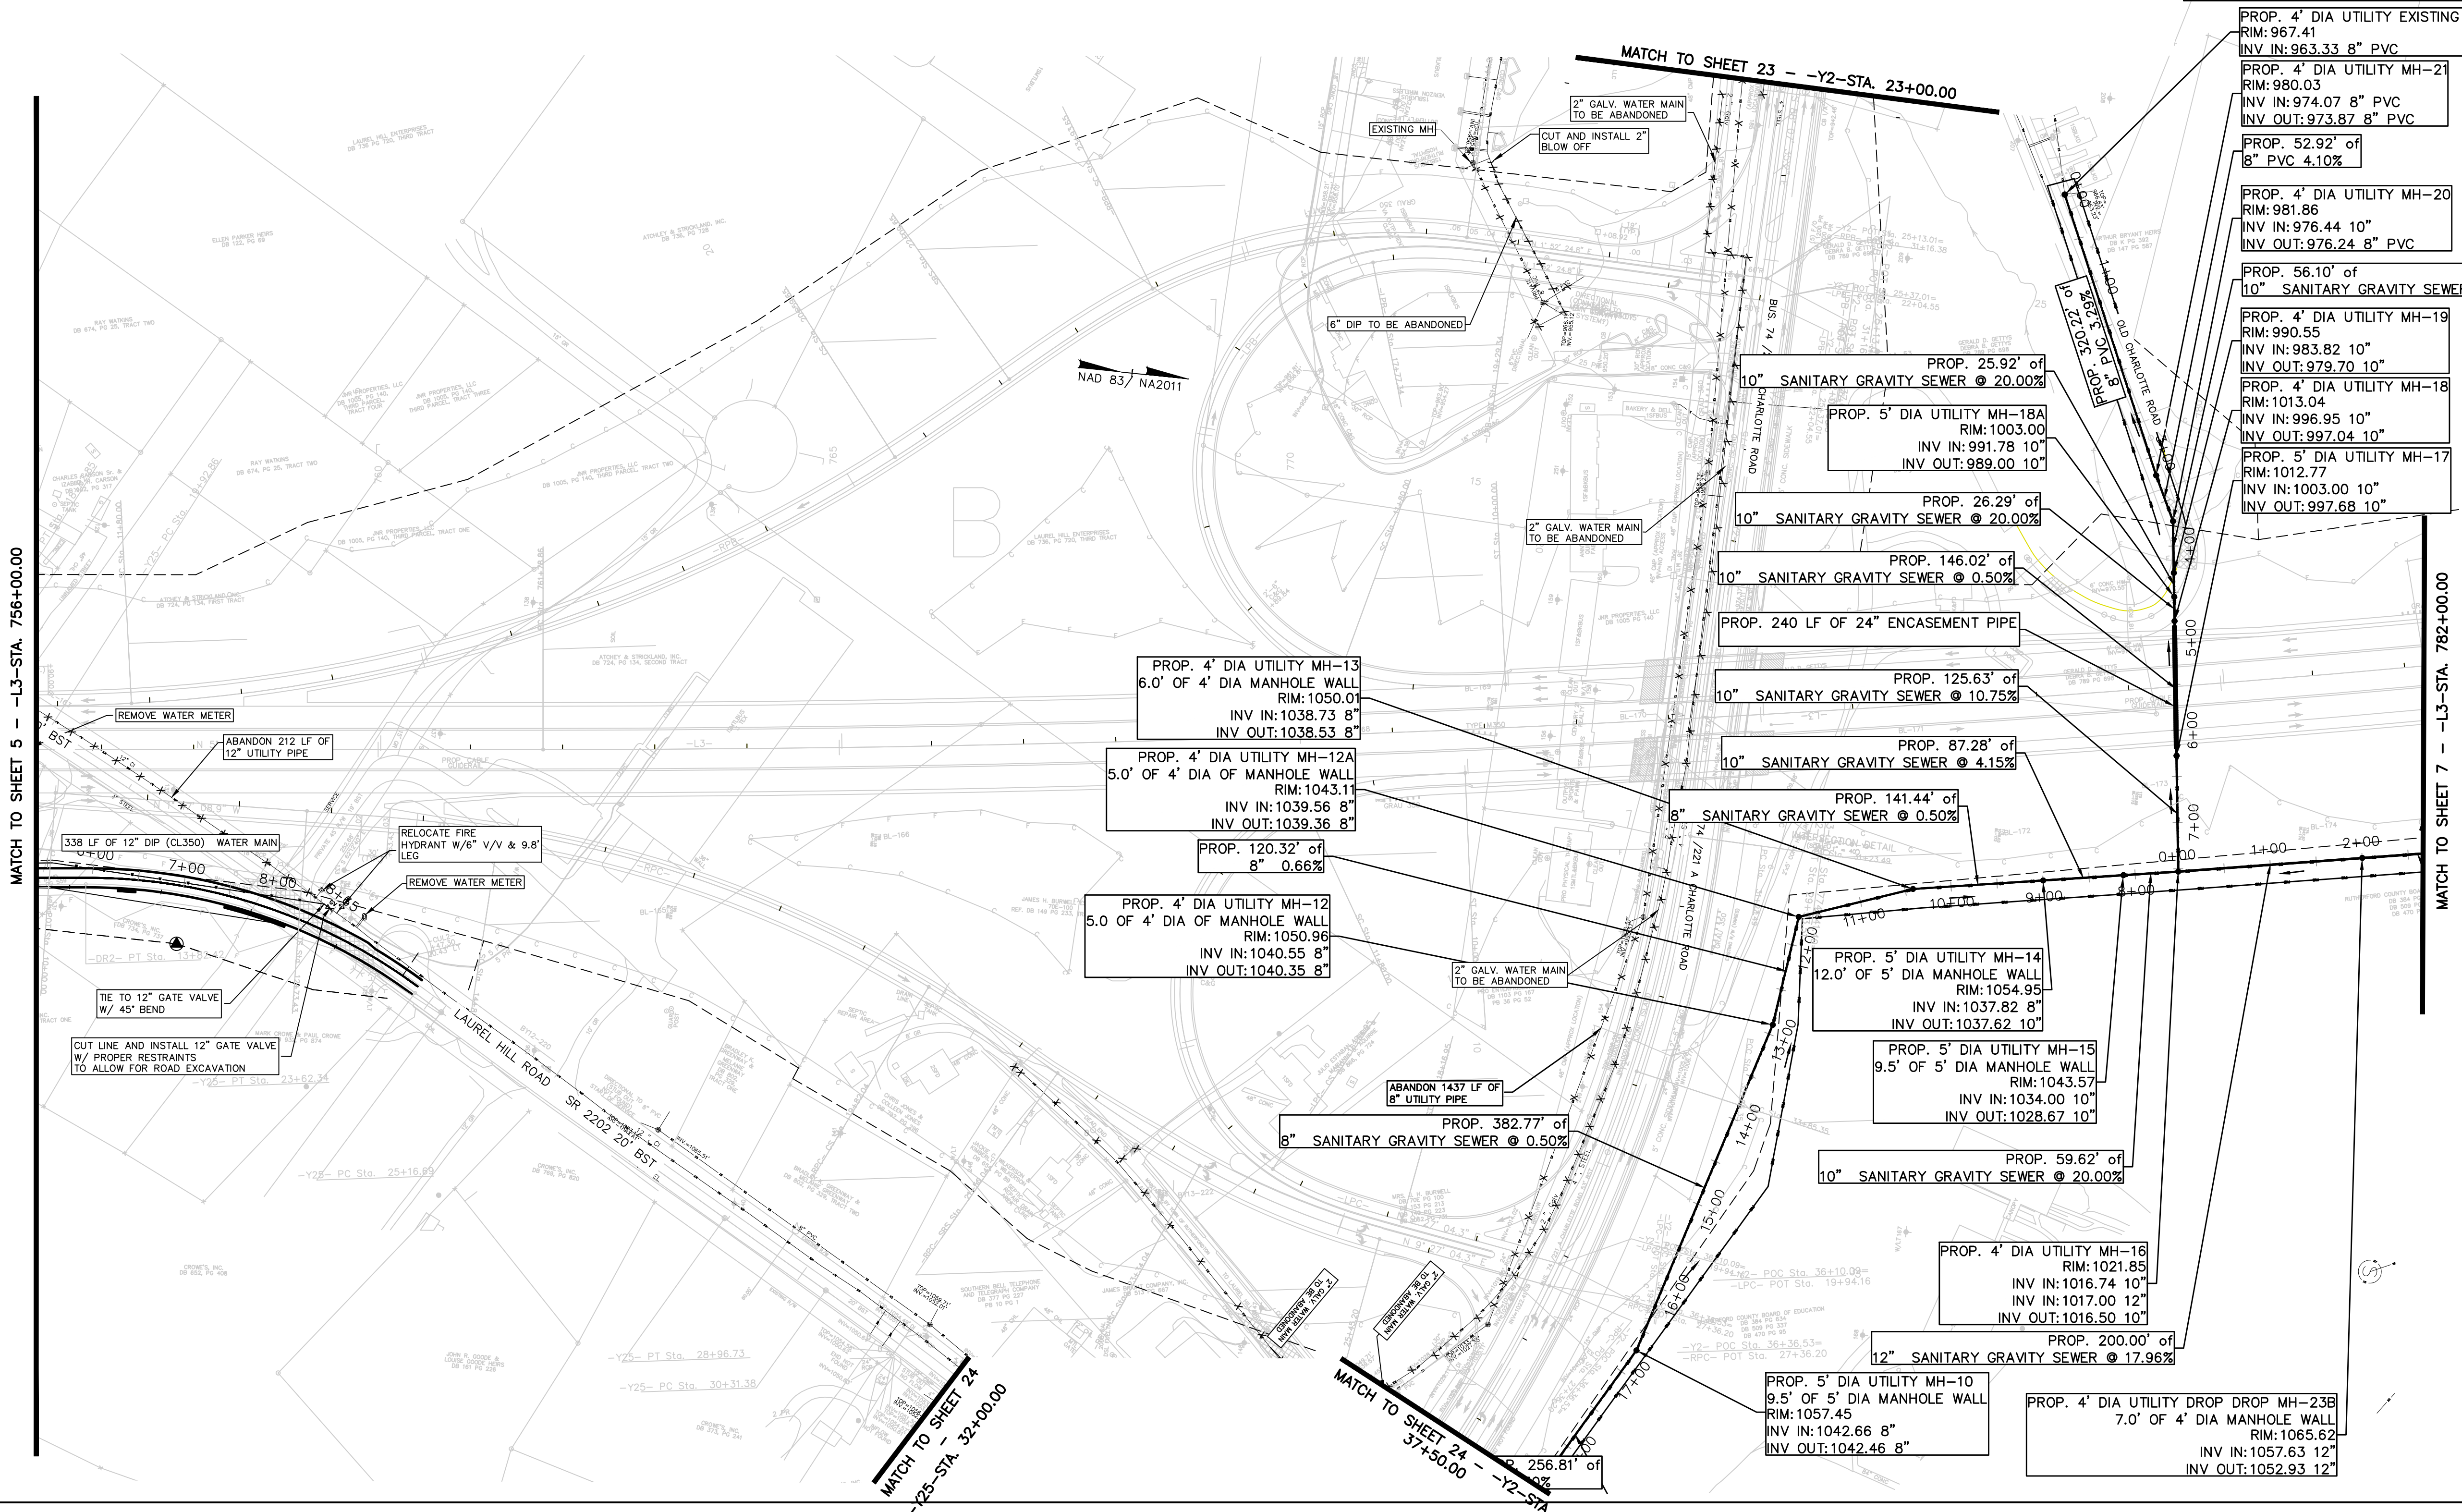

UTILITY OWNER
 WATER: BROAD RIVER WATER AUTHORITY
 SANITARY SEWER: TOWN OF RUTHERFORDTON

PROFILE
 SEE UC-33 FOR WATER PROFILE
 STA. 0 +00 TO 8 + 65
 SEE UC-34 & 35 FOR SEWER
 PROFILE STA. 0 +00 TO 21 + 17
 SEE UC-35 FOR SEWER PROFILE
 STA. 0 +00 TO 5 + 46